


# CERTIFICATE OF SURVEY

OF PART OF THE NW1/4-SW1/4 AND PART OF THE  
SE1/4-NW1/4 OF SECTION 8, TWP. 138, RGE. 31  
CASS COUNTY, MINNESOTA

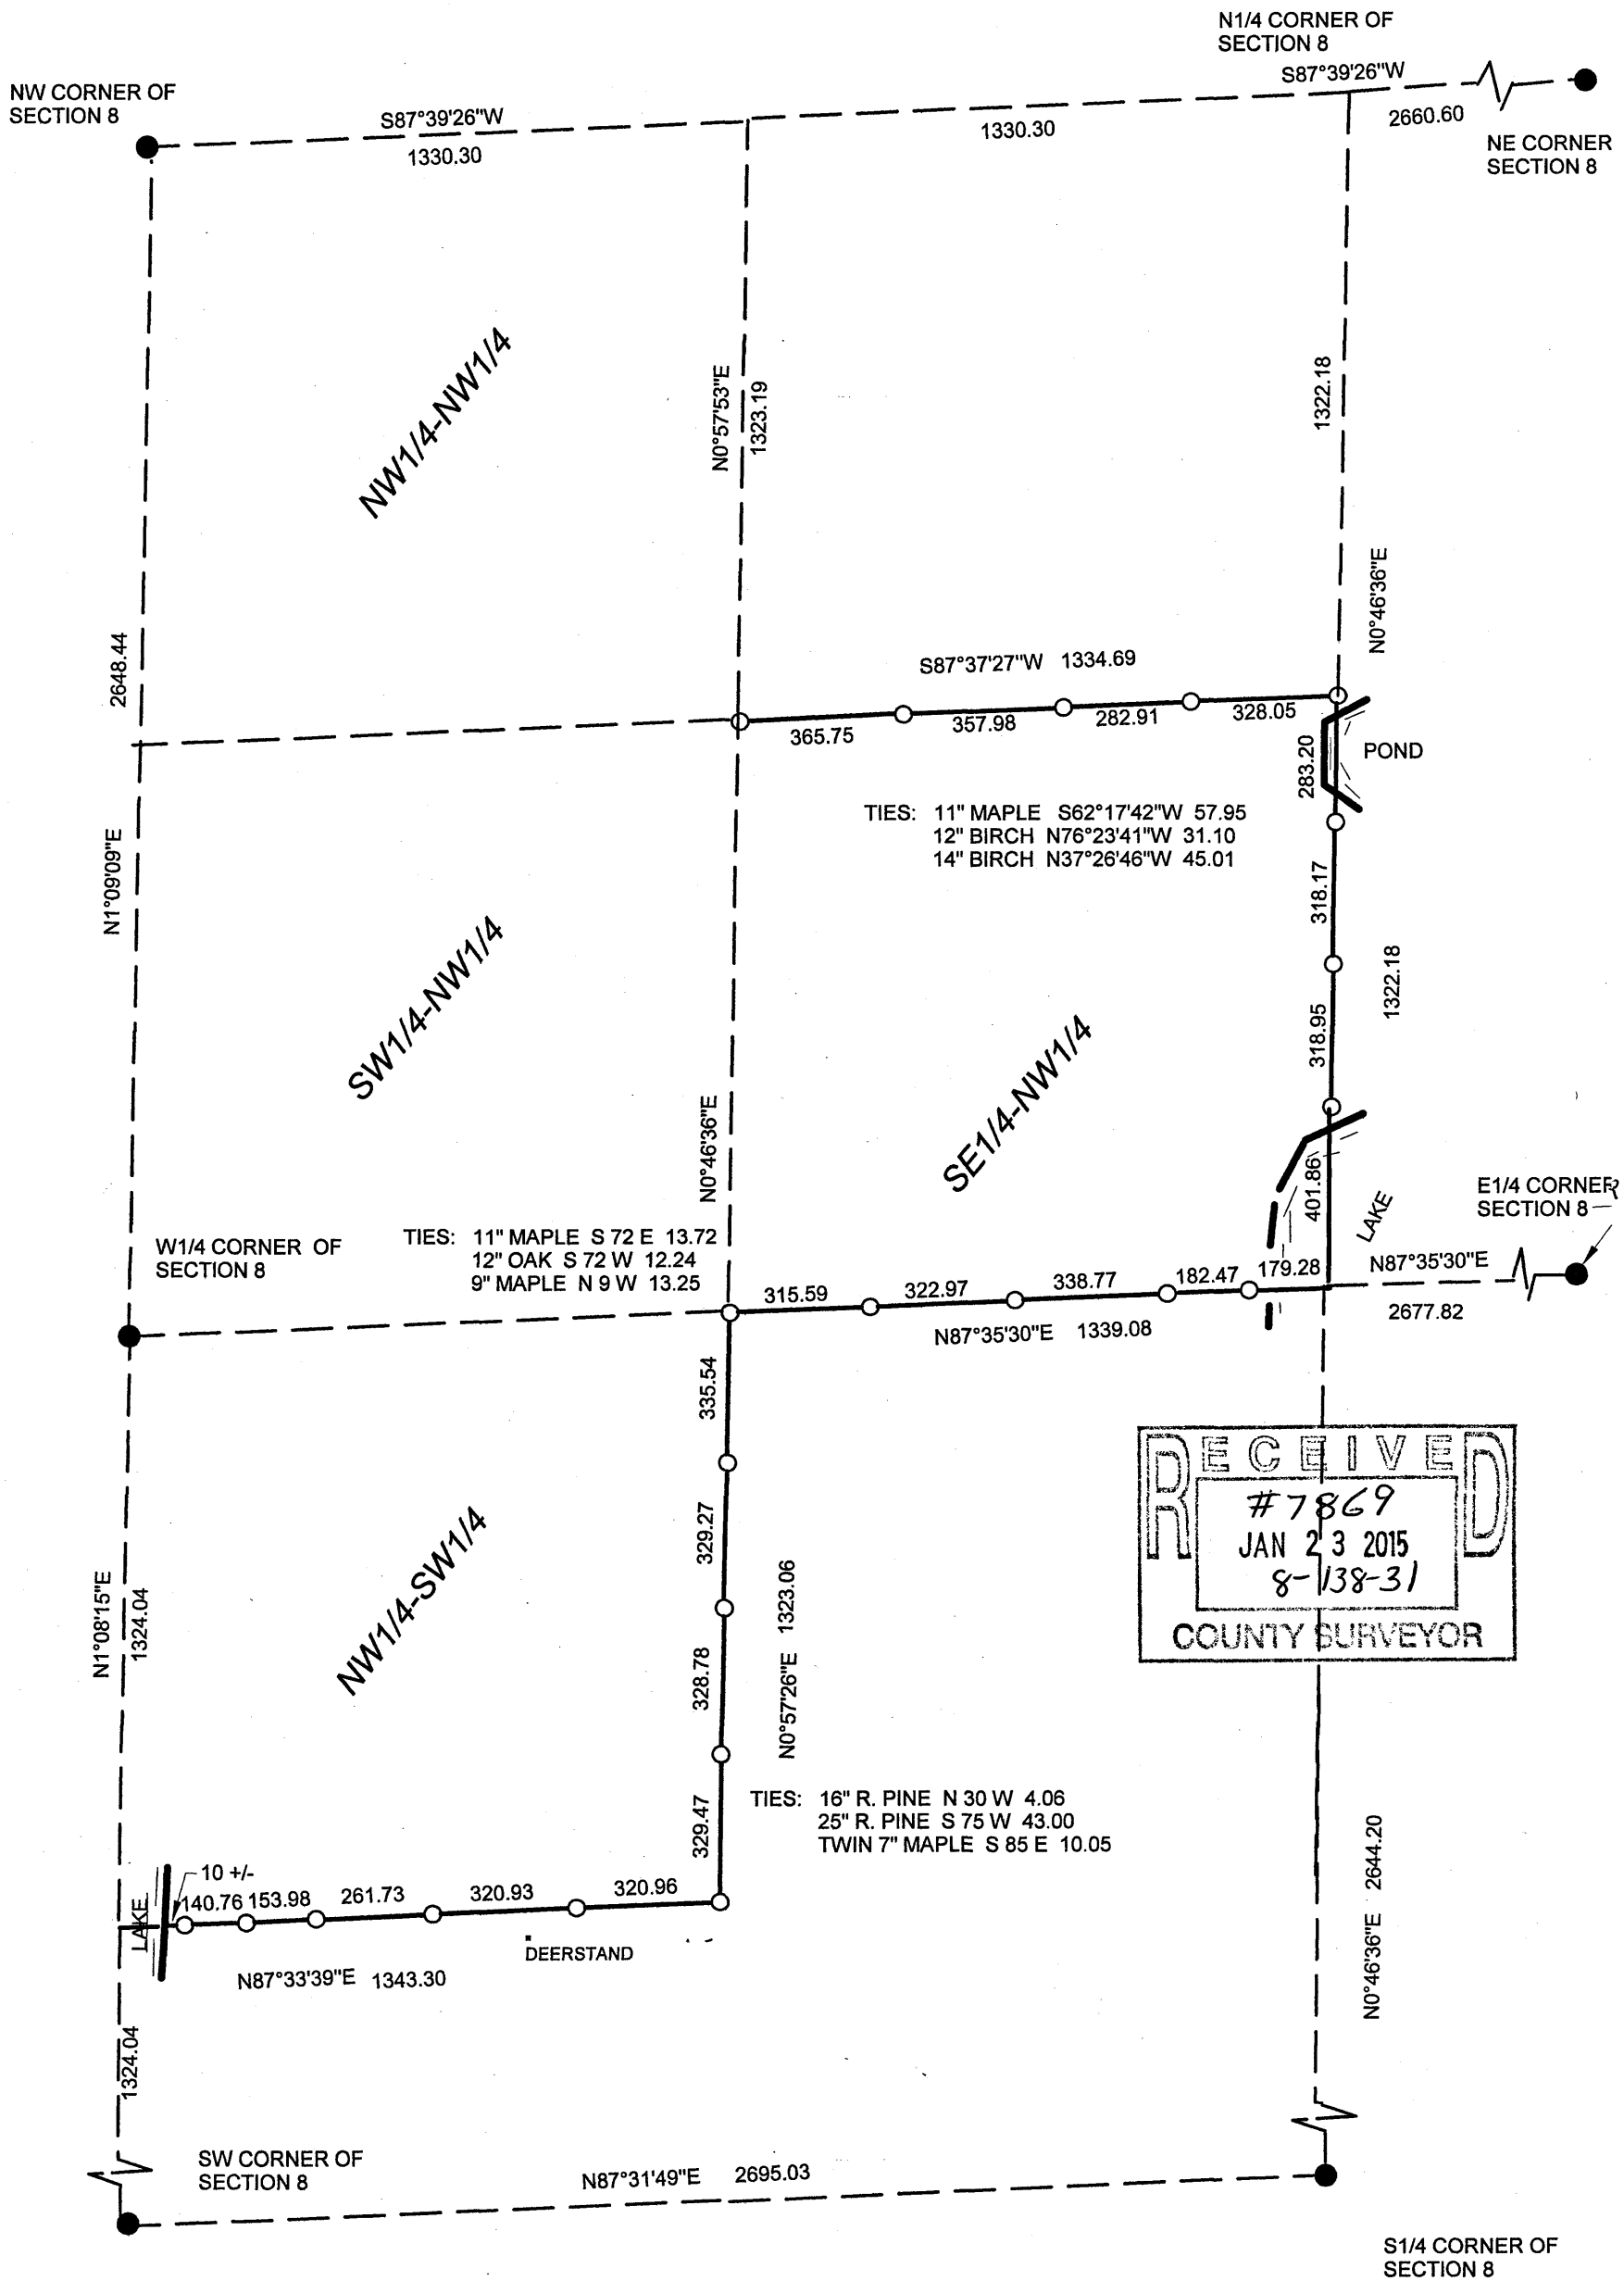

**RECEIVED**

#7869

JAN 23 2015

8-138-31

COUNTY SURVEYOR



SCALE: 1 INCH = 400 FEET

- FOUND IRON MONUMENT
- 3/8 INCH DIA. RE-ROD WITH RLS CAP NO. 17774 ESTABLISHED

BEARING DATUM IS BASED ON THE CASS COUNTY COORDINATE SYSTEM

MARVIN KOHOUT  
LICENSED LAND SURVEYOR  
PO BOX 384  
AITKIN, MN 56431-0384  
218-927-5452

I HEREBY CERTIFY THAT THIS SURVEY PLAN OR REPORT WAS PREPARED BY ME OR UNDER MY DIRECT SUPERVISION AND THAT I AM A DULY LICENSED LAND SURVEYOR UNDER THE LAWS OF THE STATE OF MINNESOTA.

*Marvin R Kohout*

DATE 23 JAN 2015 LIC. NO. 17774