
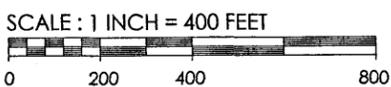
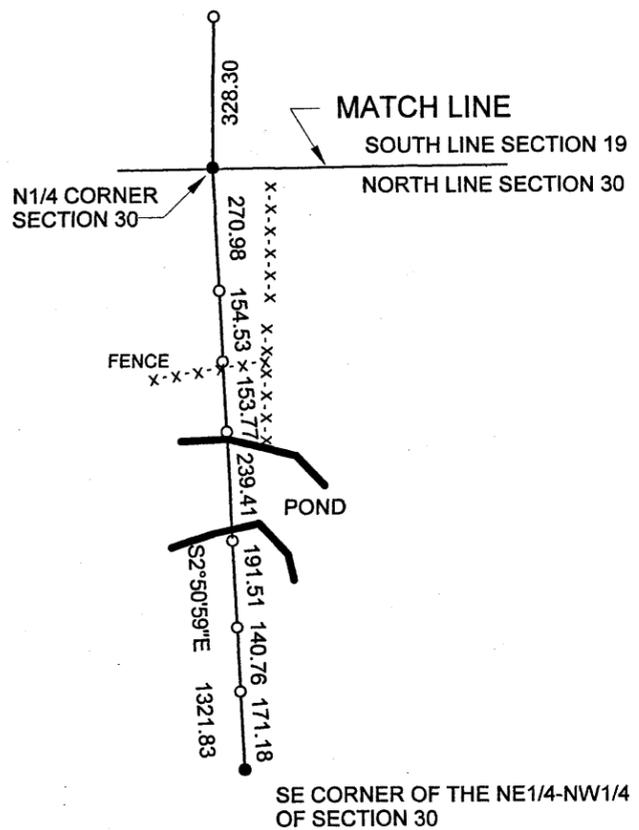



# CERTIFICATE OF SURVEY

OF PART OF SECTION 19 AND PART OF SECTION 30  
BOTH IN TOWNSHIP 138 N., RANGE 31 W.  
CASS COUNTY, MINNESOTA

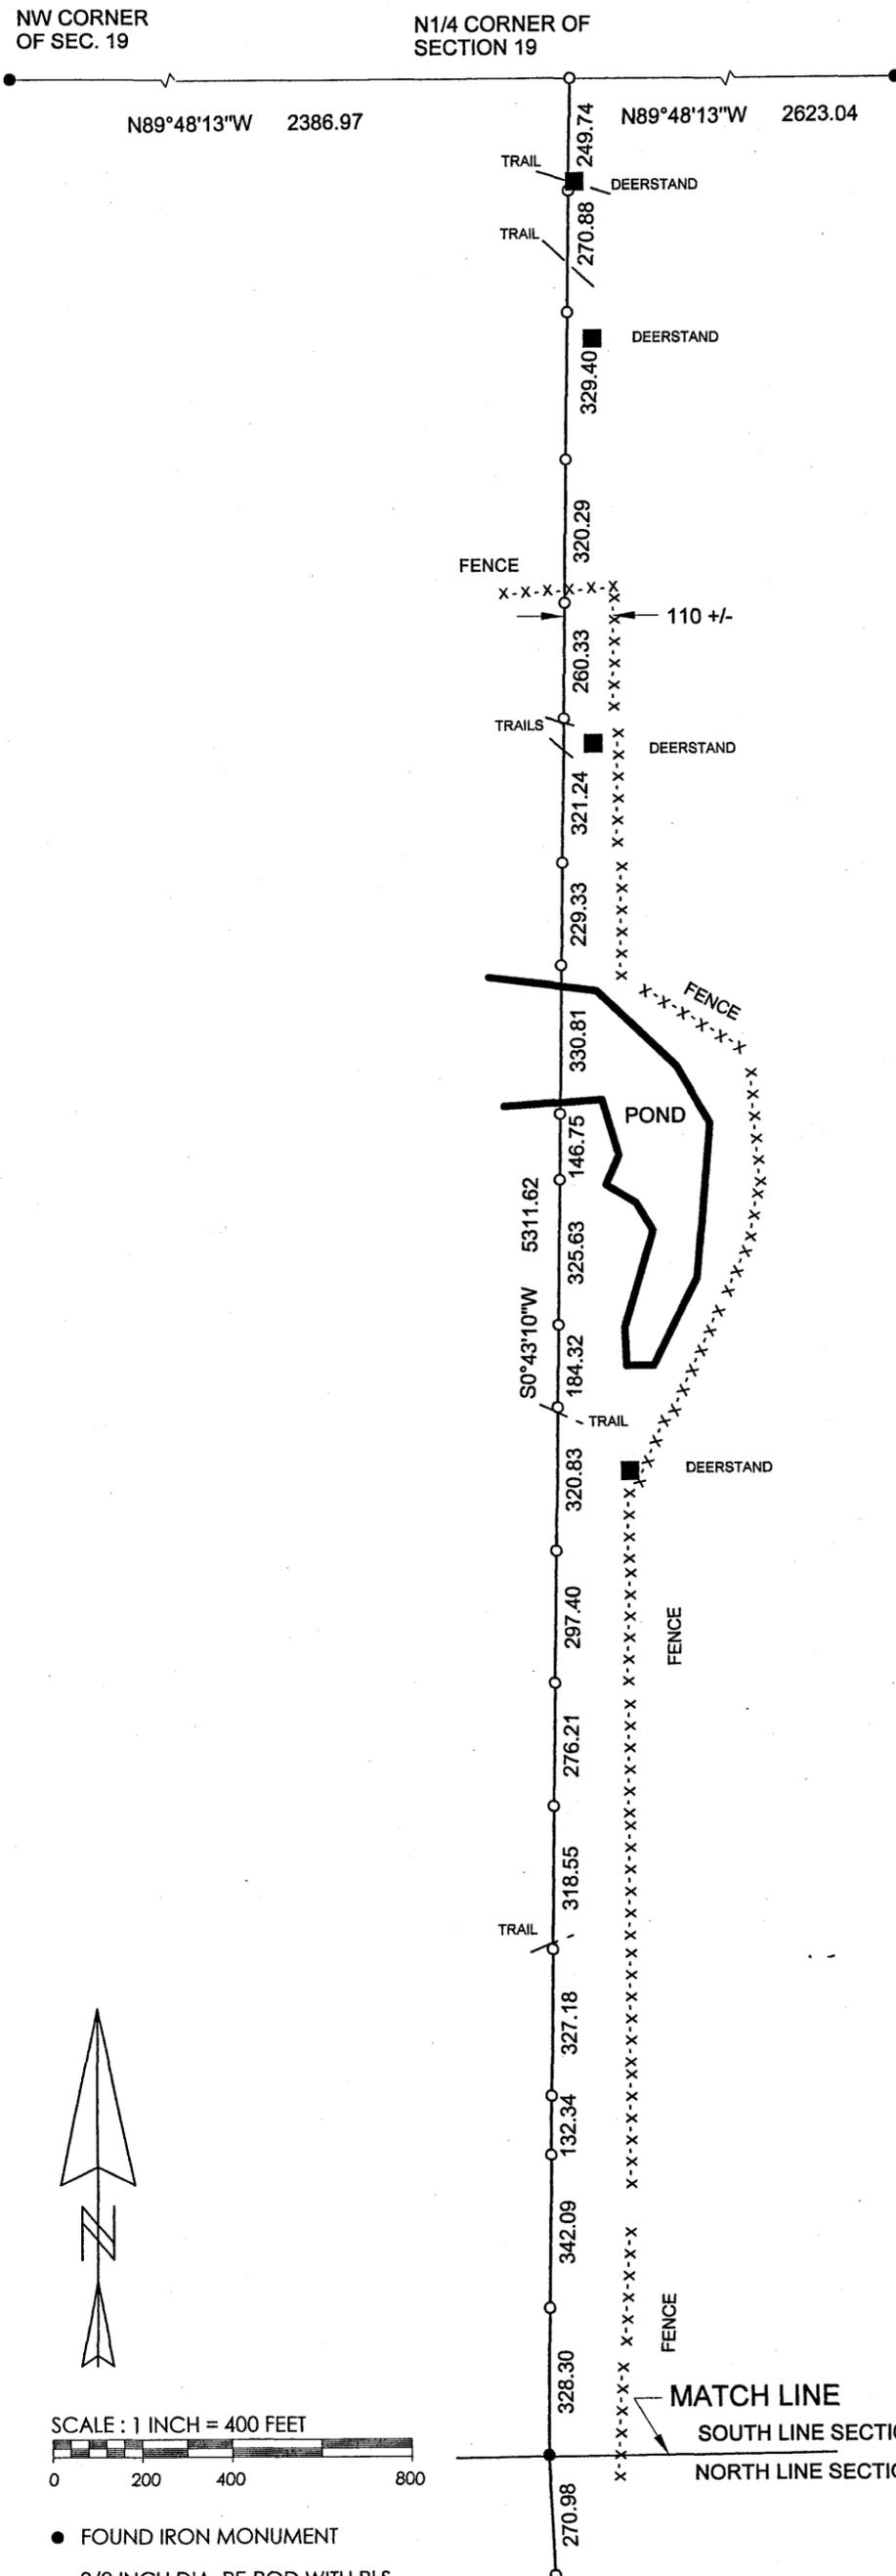

- FOUND IRON MONUMENT
- 3/8 INCH DIA. RE-ROD WITH RLS CAP NO. 17774 ESTABLISHED

BEARING DATUM IS BASED ON THE CASS COUNTY COORDINATE SYSTEM

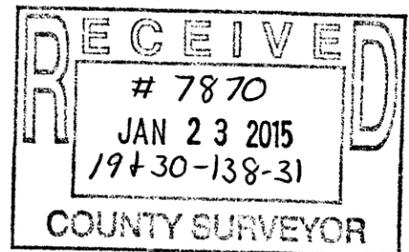

MARVIN KOHOUT  
LICENSED LAND SURVEYOR  
PO BOX 384  
AITKIN, MN 56431-0384  
218-927-5452

I HEREBY CERTIFY THAT THIS SURVEY PLAN OR REPORT WAS PREPARED BY ME OR UNDER MY DIRECT SUPERVISION AND THAT I AM A DULY LICENSED LAND SURVEYOR UNDER THE LAWS OF THE STATE OF MINNESOTA.

*Marvin R Kohout*  
DATE 23 JAN 2015 LIC. NO. 17774