
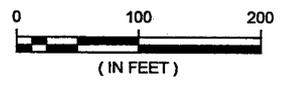



CERTIFICATE OF SURVEY

PART OF GOVERNMENT LOT 3,
SECTION 5, TOWNSHIP 134, RANGE 29,
CASS COUNTY, MINNESOTA

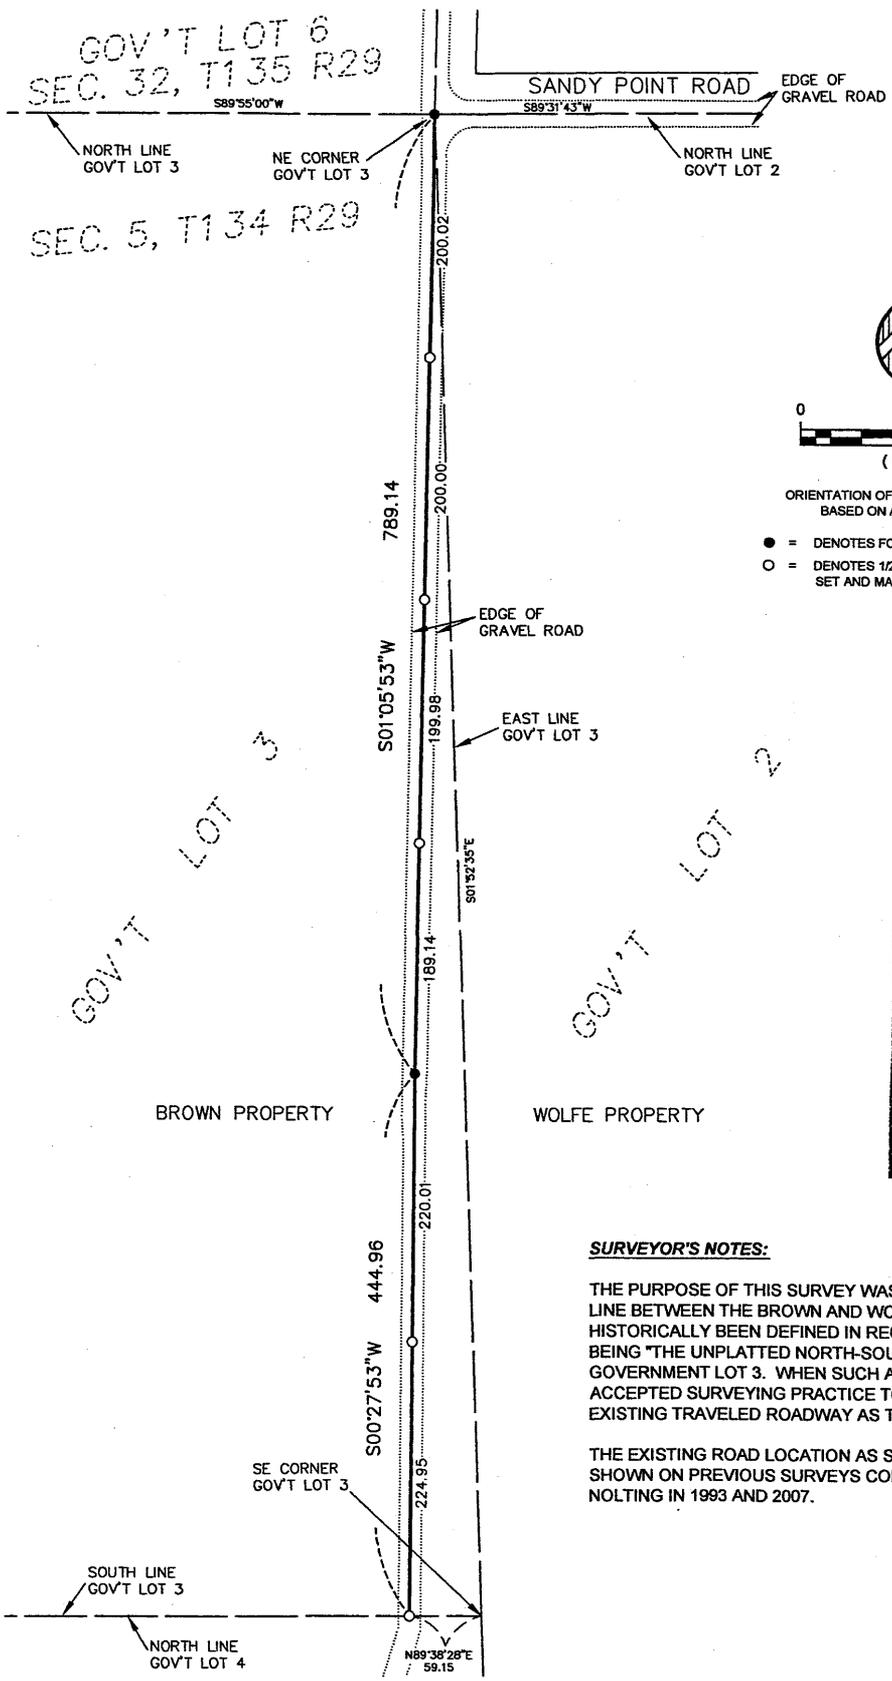

ORIENTATION OF THIS BEARING SYSTEM IS
BASED ON AN ASSUMED DATUM

- = DENOTES FOUND IRON MONUMENT
- = DENOTES 1/2 INCH IRON PIPE MONUMENT
SET AND MARKED RLS # 41643

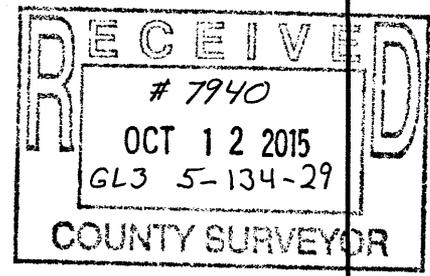

SURVEYOR'S NOTES:

THE PURPOSE OF THIS SURVEY WAS TO MONUMENT THE DIVISION LINE BETWEEN THE BROWN AND WOLFE PROPERTIES, WHICH HAS HISTORICALLY BEEN DEFINED IN RECORDED LEGAL DESCRIPTIONS AS BEING "THE UNPLATTED NORTH-SOUTH ROAD RUNNING THROUGH" GOVERNMENT LOT 3. WHEN SUCH A DESCRIPTION IS USED, IT IS ACCEPTED SURVEYING PRACTICE TO USE THE CENTERLINE OF THE EXISTING TRAVELED ROADWAY AS THE BOUNDARY.

THE EXISTING ROAD LOCATION AS SHOWN ON THIS SURVEY IS AS SHOWN ON PREVIOUS SURVEYS COMPLETED BY WIDSETH SMITH NOLTING IN 1993 AND 2007.

DATE: JUNE 18, 2015	DATE:	AMENDMENTS:	BY:	PREPARED FOR: MINNESOTA POWER
SCALE: AS SHOWN				I HEREBY CERTIFY THAT THIS SURVEY, PLAN, OR REPORT WAS PREPARED BY ME OR UNDER MY DIRECT SUPERVISION AND THAT I AM A DULY LICENSED LAND SURVEYOR UNDER THE LAWS OF THE STATE OF MINNESOTA.
DRAWN BY: RAQ				
CHECKED BY: CMC				CHAD M. CONNER
FILE NUMBER: 293B1078.002				DATE: 06-18-2015 LIC. NO. 41643



WIDSETH SMITH NOLTING
Engineering | Architecture | Surveying | Environmental