


CERTIFICATE OF SURVEY

PART OF THE NORTHEAST QUARTER OF THE SOUTHWEST QUARTER,
SECTION 15, TOWNSHIP 140 NORTH, RANGE 29 WEST,
CASS COUNTY, MINNESOTA

RECEIVED
 # 7950
 NOV 12 2015
 NE-SW 15-140-29
 COUNTY SURVEYOR

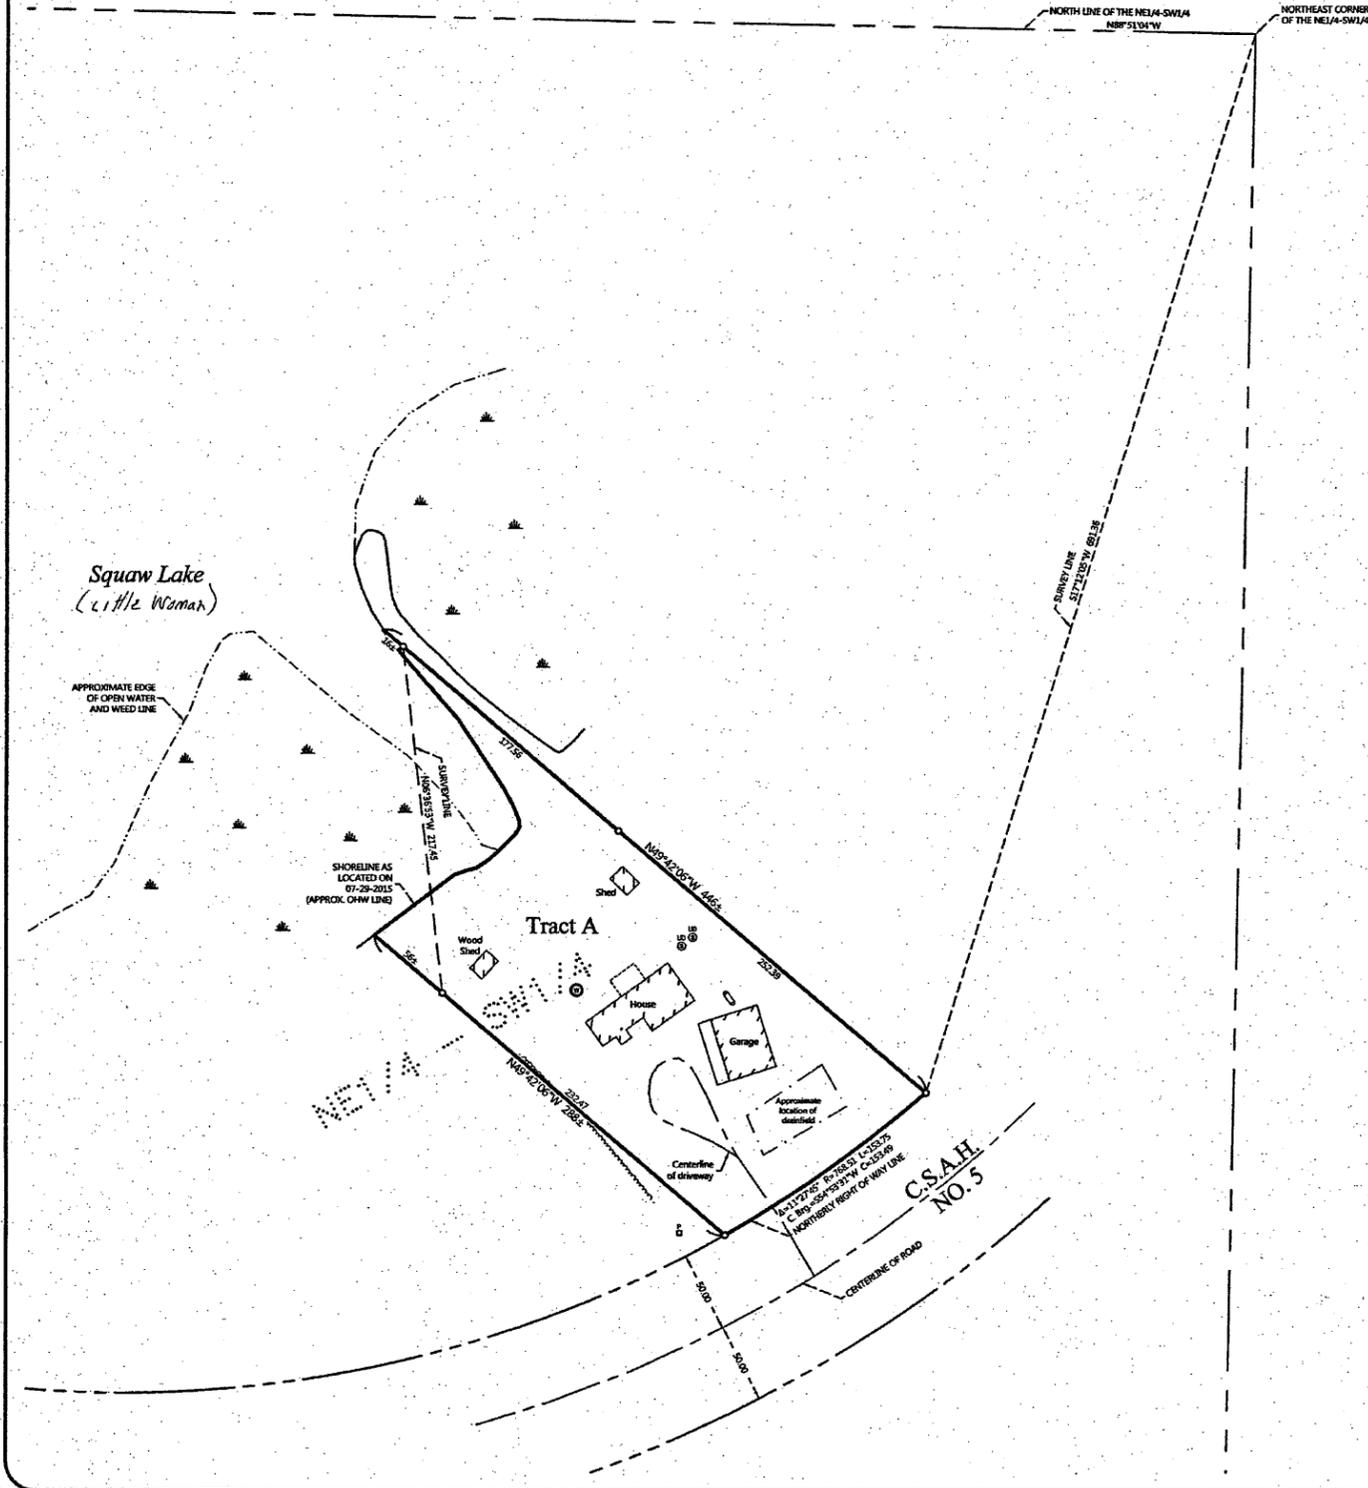


PROPOSED DESCRIPTION:

TRACT A
 That part of the Northeast Quarter of the Southwest Quarter, Section 15, Township 140 North, Range 29 West, Cass County, Minnesota, described as follows: COMMENCING at the northeast corner of said Northeast Quarter of the Southwest Quarter and assigning the north line thereof to be North 88 degrees 51 minutes 04 seconds West; thence South 17 degrees 12 minutes 05 seconds West 681.36 feet to the northerly right of way line of County State Aid Highway Number 5 and the point of beginning of the tract to be herein described; thence southwesterly 153.75 feet, along said right of line, on a nontangential curve, concave to the northwest, having a radius of 768.51 feet, a central angle of 11 degrees 27 minutes 45 seconds; on a chord bearing of South 54 degrees 53 minutes 31 seconds West, for a chord distance of 153.49 feet; thence North 49 degrees 42 minutes 03 seconds West 288 feet, more or less, to the shoreline of Squaw Lake; thence northerly along said shoreline to the intersection with a line bearing North 49 degrees 42 minutes 06 seconds West from the point of beginning; thence South 49 degrees 42 minutes 06 seconds East 446 feet, more or less, to the point of beginning.
 SUBJECT to easements, restrictions, and reservations of record.

(Little Woman) northerly by done & remeas legal

Surveyor's Note: Subject tract is an existing tract of record and the purpose of this survey and description is to clear up ambiguous language in the existing description and to have a quiet title action commenced.

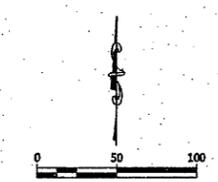

ORIENTATION OF THIS BEARING SYSTEM IS BASED ON THE NORTH LINE OF THE NORTHEAST QUARTER OF THE SOUTHWEST QUARTER TO HAVE AN ASSIGNED BEARING OF N 88°51'04" W.

LEGEND

- DENOTES IRON MONUMENT SET & MARKED BY LICENSE NO. 21367
- DENOTES EXISTING LP TANK
- ⊕ DENOTES EXISTING PHONE PEDESTAL
- ⊙ DENOTES EXISTING WELL
- ⊕ DENOTES EXISTING SEPTIC TANK LID
- ▨ DENOTES WETLAND(S)
- DENOTES TREE LINE

PREVIOUS	NO.	DATE	DESCRIPTION	BY

I HEREBY CERTIFY THAT THIS SURVEY PLAN OR REPORT WAS PREPARED BY ME OR UNDER MY SUPERVISION AND THAT I AM A LICENSED LAND SURVEYOR UNDER THE LAWS OF THE STATE OF MINNESOTA.

TERRY L. FREEMAN LIC. NO. 21367



CERTIFICATE OF SURVEY
 Tom Theisen
 1024 County 5 NW
 Hackensack, MN 56452

JOB NO. 15-146
 DATE: 08-03-2015
 SHEET NO.
 1 OF 1