

Proposed Description

That part of the Northeast Quarter of the Southeast Quarter and that part of the Southeast Quarter of the Northeast Quarter all in Section 34, Township 138 North, Range 32 West, Cass County, Minnesota, described as follows:

Beginning at the Northeast corner of said Northeast Quarter of the Southeast Quarter; thence South 0 degrees 15 minutes 10 seconds West assumed bearing along the East line of said Northeast Quarter of the Southeast Quarter 330.04 feet; thence North 88 degrees 49 minutes 41 seconds West 429.00 feet to the West line of the East 26 rods of said Northeast Quarter of the Southeast Quarter; thence North 0 degrees 15 minutes 10 seconds East along said West line 330.04 feet; thence South 88 degrees 49 minutes 41 seconds East 429.00 feet to the point of beginning.

Subject to State Highway Number 64 right of way.

Subject to easements, restrictions and reservations of record.

CERTIFICATE OF SURVEY

PART OF THE NORTHEAST QUARTER OF THE SOUTHEAST QUARTER, AND PART OF THE SOUTHEAST QUARTER OF THE NORTHEAST QUARTER, SECTION 34, TOWNSHIP 138 NORTH, RANGE 32 WEST, CASS COUNTY, MINNESOTA.

FOR: BETHLEHAM CEMETERY



% LARRY HUCKBODY

ROUTE 1 BOX 817

PINE RIVER, MN 56474


SE 1/4 - NE 1/4

POSSIBLE LOCATION OF THE EAST - WEST QUARTER LINE BASED ON THE LOCATION OF THE WEST QUARTER CORNER ON THE WEST LINE OF SECTION 34.

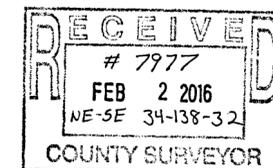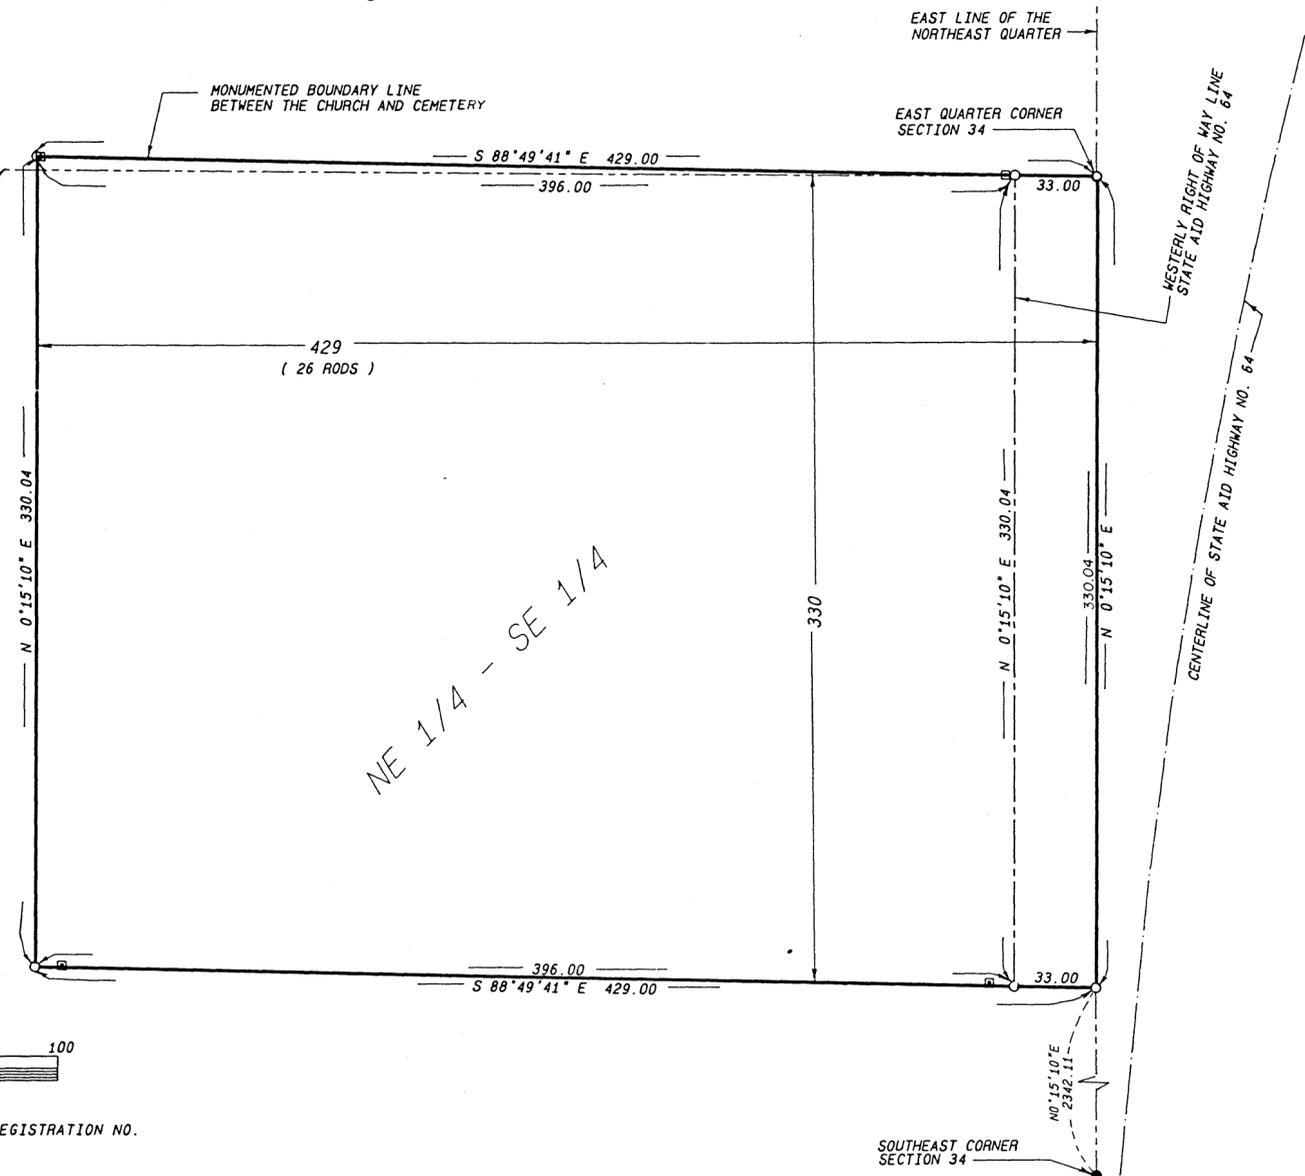

I HEREBY CERTIFY THAT THIS SURVEY, PLAN, SPECIFICATION OR REPORT WAS PREPARED BY ME OR UNDER MY DIRECT SUPERVISION AND THAT I AM A DULY LICENSED ENGINEER OR LAND SURVEYOR UNDER THE LAWS OF THE STATE OF MINNESOTA.

DATE 5/11/94 LIC. NO. 17008

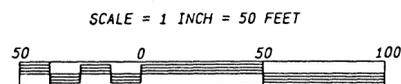

○ DENOTES IRON MONUMENT SET MARKED BY REGISTRATION NO. 17008.

● DENOTES MONUMENT FOUND.

ORIENTATION OF THIS BEARING SYSTEM IS BASED ON THE EAST LINE OF SECTION 34 TO HAVE AN ASSUMED BEARING OF S0°15'10"W.

◻ DENOTES CONCRETE MONUMENTS FOUND

LANDECKER & ASSOCIATES INC.
PEQUOT LAKES, MN. 56472
PHONE 218-568-4940
PLANNING ENGINEERING SURVEYING

PROG. MGR.	DATE	REVISIONS	COMPUTER
DSL	5/11/94		93141
CHECKED BY	SCALE		BOOK 121 PG. 1
DSL	HORIZ. 1" = 50'		FILE NO. 93141
DRAWN BY	VERT. NONE		SHEET OF
KLM			