


# CERTIFICATE OF SURVEY

THE SOUTHWEST QUARTER OF THE SOUTHEAST QUARTER  
SECTION 19, TOWNSHIP 139 NORTH, RANGE 29 WEST,  
CASS COUNTY, MINNESOTA

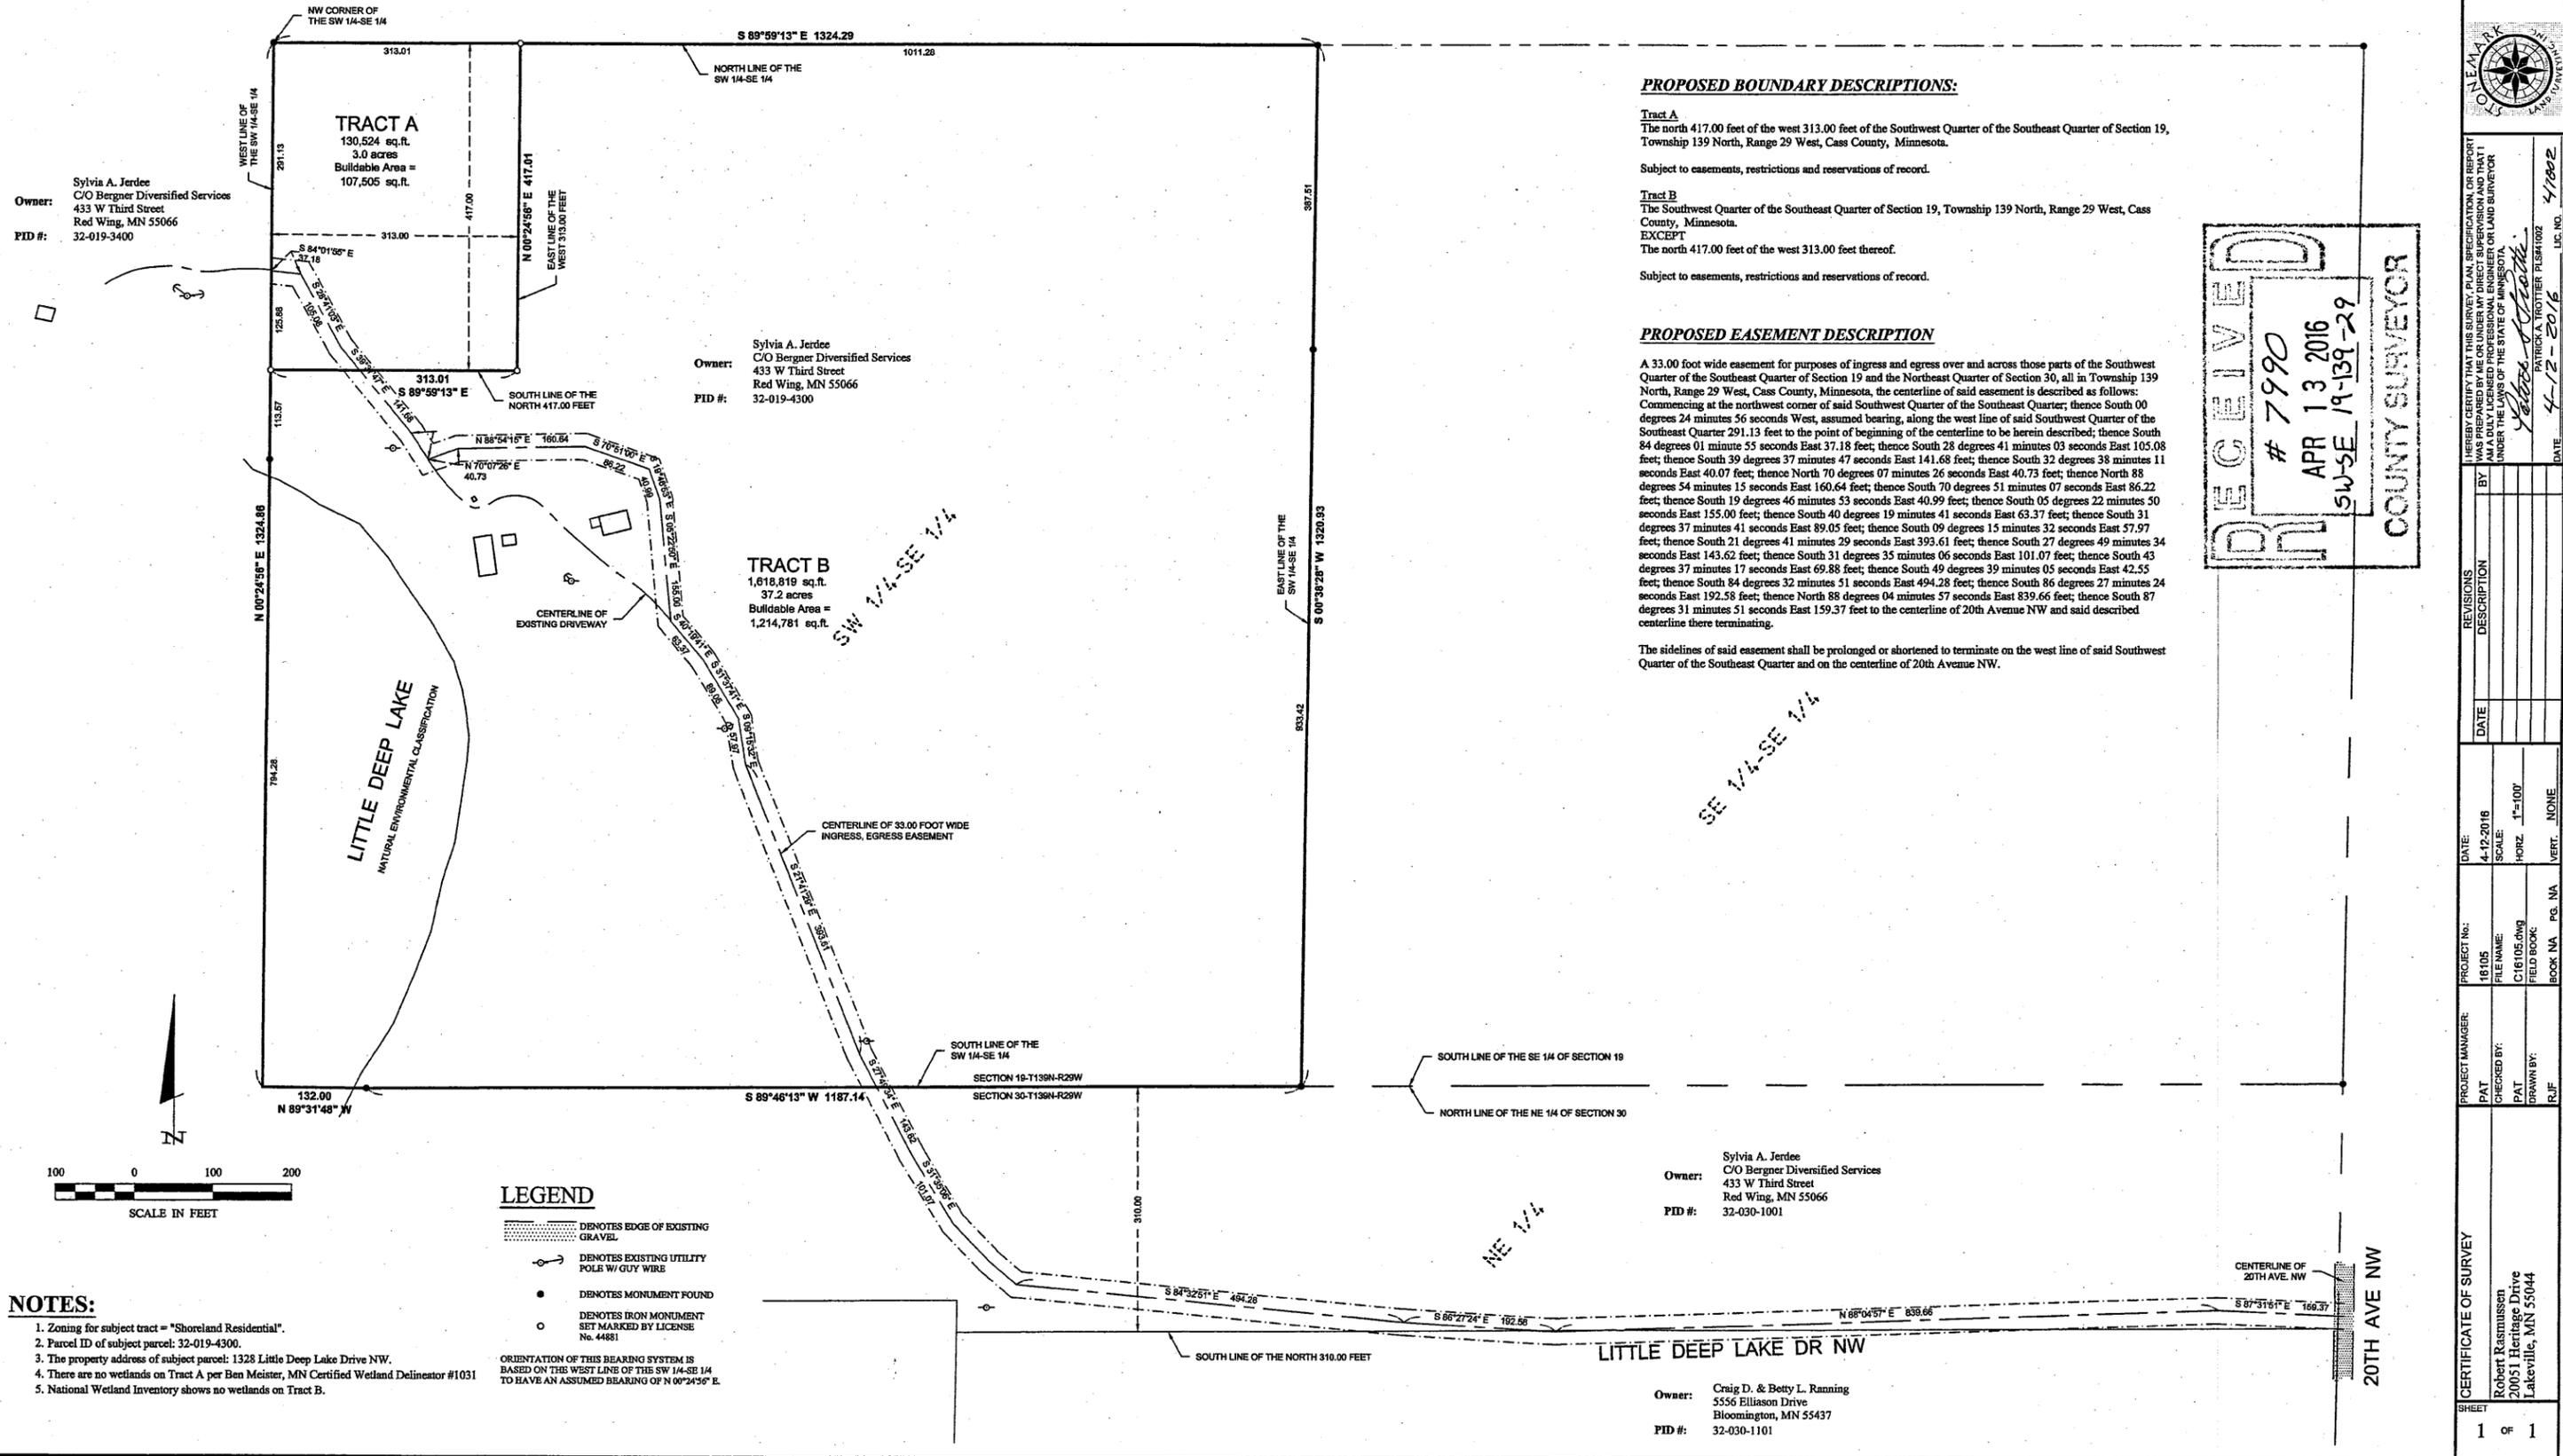

30176 Old Highway #371  
Suite 2  
P. O. Box 874  
Popot Lakes, MN 56172  
218-568-4940  
www.stonemarksurvey.com



HEREBY CERTIFY THAT THIS SURVEY, PLAN, SPECIFICATION, OR REPORT WAS PREPARED BY ME OR UNDER MY DIRECT SUPERVISION AND THAT I AM A LICENSED SURVEYOR OR LAND SURVEYOR UNDER THE LAWS OF THE STATE OF MINNESOTA.  
PATRICK A. TROTTER  
4-12-2016  
LIC. NO. 47802

PROJECT NO.	DATE	REVISIONS	BY	DESCRIPTION
18105	4-12-2016			
FILE NAME	SCALE			
C:\16105\009	HORIZ 1"=100'			
FIELD BOOK	VERT. NONE			
BOOK NA	PG. NA			

CERTIFICATE OF SURVEY  
Robert Rasmussen  
20051 Heritage Drive  
Lakeville, MN 55044

1 OF 1