


# CERTIFICATE OF SURVEY

SECTION 14 AND 15, TOWNSHIP 139 NORTH, RANGE 26 WEST  
CASS COUNTY, MINNESOTA

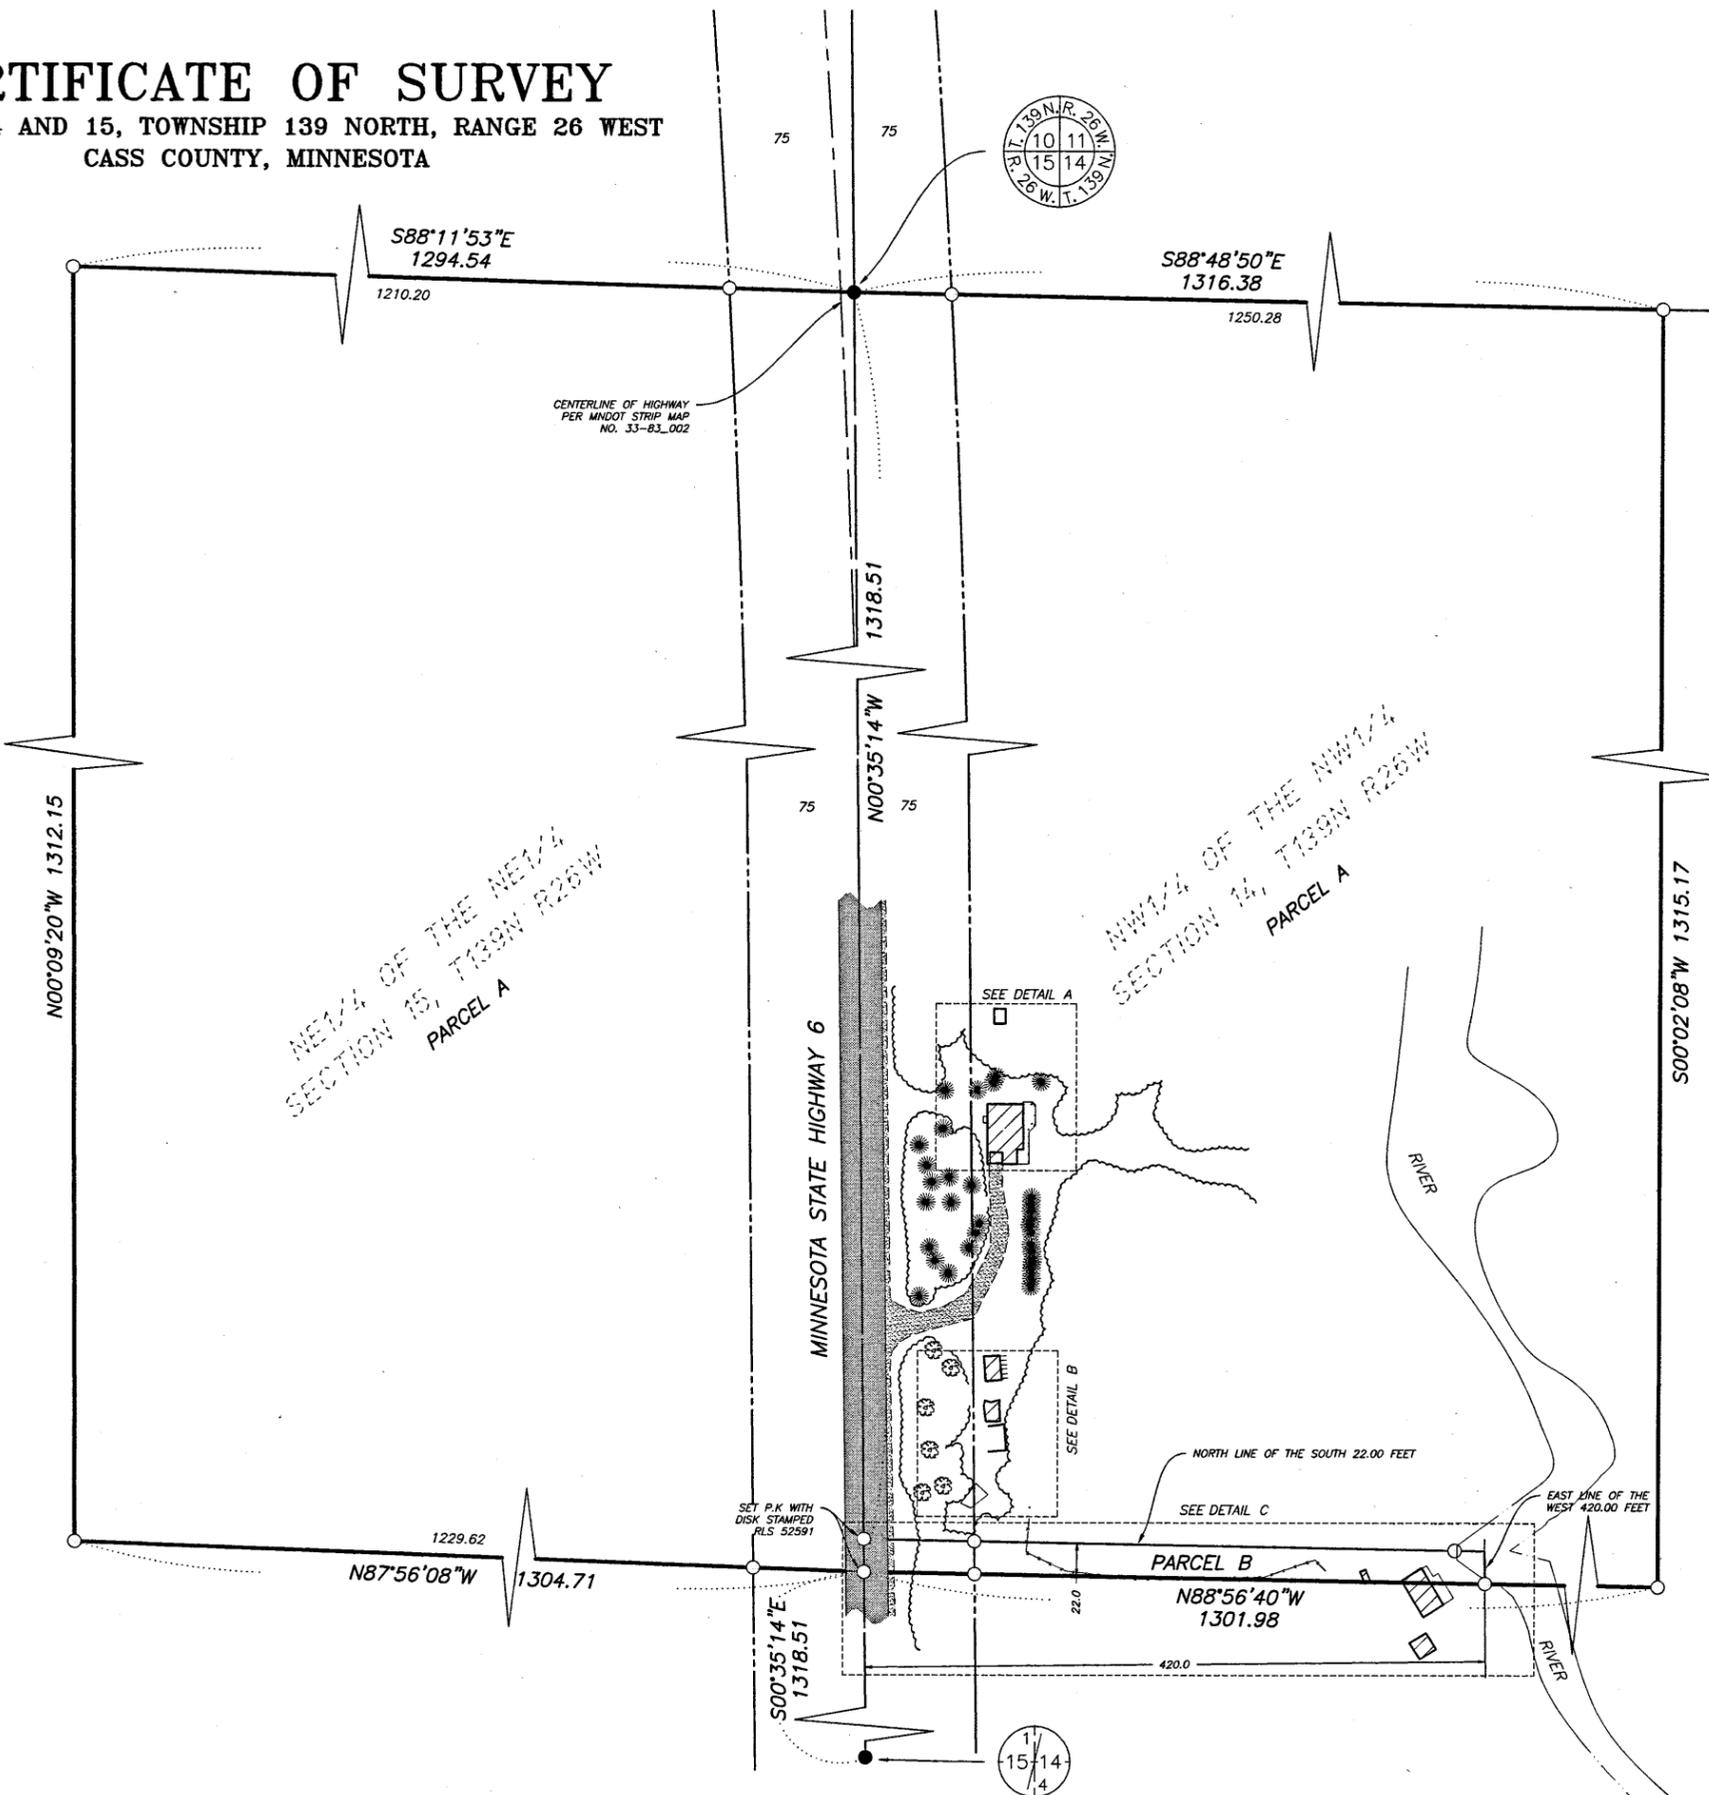

**EXISTING LEGAL DESCRIPTION:**  
The Northwest Quarter of the Northwest Quarter, Section 14, Township 139 North, Range 26 West of the Fifth Principal Meridian. Subject to an easement for roadway purposes.

AND  
The Northeast Quarter of the Northeast Quarter, Section 15, Township 139 North, Range 26 West of the Fifth Principal Meridian. Subject to an easement for roadway purposes.


**NEW LEGAL DESCRIPTION: (PARCEL A)**  
The Northwest Quarter of the Northwest Quarter, Section 14, Township 139 North, Range 26 West of the Fifth Principal Meridian, LESS the South 22.00 feet of the West 420.00 feet thereof. Subject to an easement for roadway purposes.

AND  
The Northeast Quarter of the Northeast Quarter, Section 15, Township 139 North, Range 26 West of the Fifth Principal Meridian. Subject to an easement for roadway purposes.

**NEW LEGAL DESCRIPTION: (PARCEL B)**  
The South 22.00 feet of the West 420.00 feet of the Northwest Quarter of the Northwest Quarter, Section 14, Township 139 North, Range 26 West of the Fifth Principal Meridian (0.21 Acres). Subject to an easement for roadway purposes.

**LEGEND**

- IRON MONUMENT FOUND
- IRON MONUMENT SET WITH CAP NO. 52591
- PROPERTY BOUNDARY
- - - CENTERLINE
- - - RIGHT-OF-WAY
- - - SIXTEENTH-LINE
- - - QUARTER-LINE
- - - SECTION-LINE
- - - FENCE
- - - TREELINE
- ▬ BITUMINOUS SURFACE
- ▬ GRAVEL SURFACE
- ▬ CONCRETE SURFACE
- ▬ BUILDING
- ⊙ TREE-DECIDUOUS
- ⊙ TREE-EVERGREEN

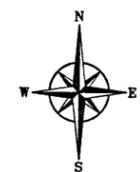

SCALE  
1" = 60'

BEARINGS ARE BASED ON NAD83(95)  
MINNESOTA STATE COORDINATE SYSTEM NORTH ZONE

RECEIVED

# 7997

MAY 16 2016

NW-NW 14-139-26

COUNTY SURVEYOR



<b>NORTHWESTERN</b> Surveying & Engineering, Inc. <small>PO Box 3067, Bemidji, Mn 56619 218-444-9394</small>	ENBRIDGE ENERGY NW/NW AND NE/NE SEC14/15-T139N-R26W CASS COUNTY, MN	JOB# 15001 DRAWN BY: MAS FILENAME: 15003 MN-CA-CS-147.525 REV# DESCRIPTION DATE	I HEREBY CERTIFY THAT THIS SURVEY, PLAN OR REPORT WAS PREPARED BY ME OR UNDER MY DIRECT SUPERVISION AND THAT I AM A DAILY LICENSED LAND SURVEYOR UNDER THE LAWS OF THE STATE OF MINNESOTA.  MICHAEL STANO (LIC. NO. 52591)
	DATE: 01-15-2016		

# CERTIFICATE OF SURVEY

SECTION 14 AND 15, TOWNSHIP 139 NORTH, RANGE 26 WEST  
CASS COUNTY, MINNESOTA

**SURVEYOR'S NOTE:**


Monuments found along the south line of the easterly property did not match the section breakdown or the MNDOT map describing Minnesota State Highway No. 6, which runs through the property. Since the monuments were not marked with an RLS number and did not match any occupation, they were disregarded and new property corners were set.

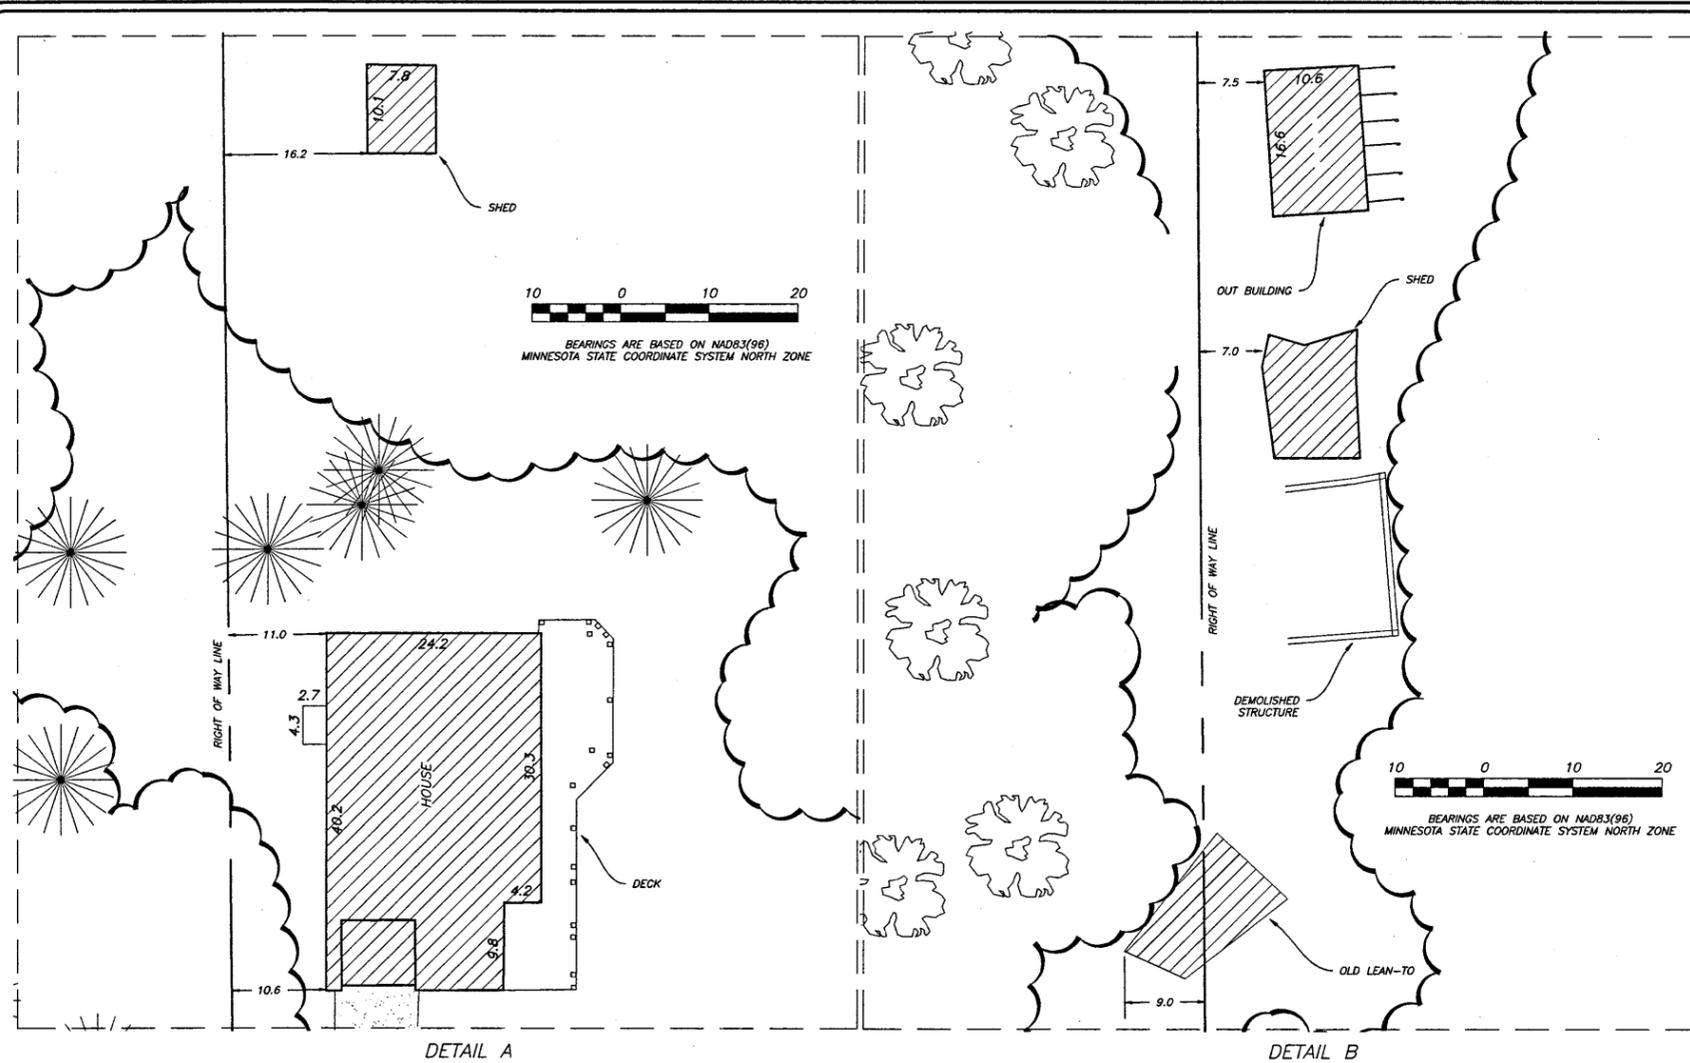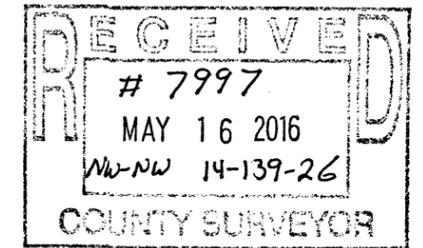

DETAIL A

DETAIL B

DETAIL C

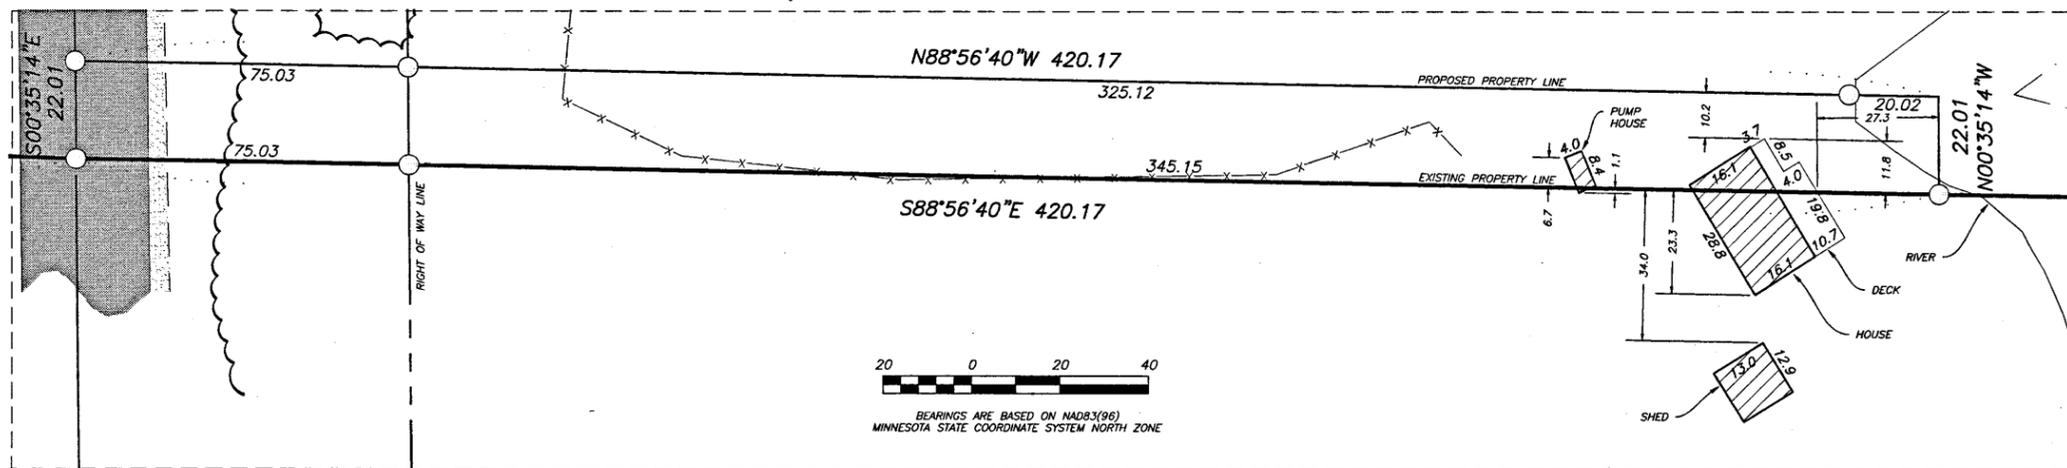

**LEGEND**

- IRON MONUMENT FOUND
- IRON MONUMENT SET WITH CAP NO. 52591
- PROPERTY BOUNDARY
- CENTERLINE
- RIGHT-OF-WAY
- SIXTEENTH-LINE
- QUARTER-LINE
- SECTION-LINE
- FENCE
- TREELINE
- BITUMINOUS SURFACE
- GRAVEL SURFACE
- CONCRETE SURFACE
- BUILDING
- ☼ TREE-DECIDUOUS
- ☀ TREE-EVERGREEN