


CERTIFICATE OF SURVEY

PART OF THE SOUTHEAST QUARTER OF THE NORTHEAST QUARTER,
SECTION 34, TOWNSHIP 136 NORTH, RANGE 32 WEST,
CASS COUNTY, MINNESOTA

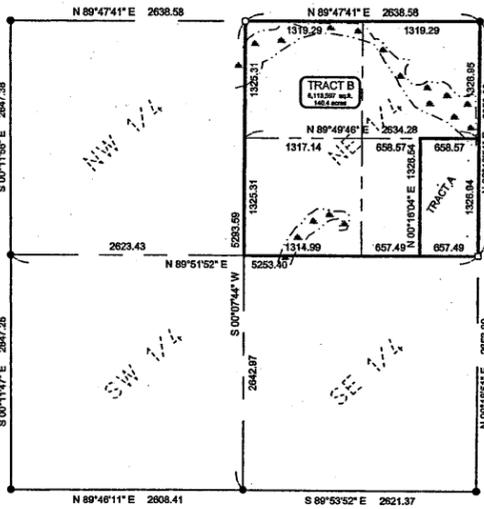


SECTION 34-T136N-R32W

SCALE: 1"=1000'

LEGEND

- DENOTES EXISTING FLAGPOLE
- DENOTES EDGE OF EXISTING BITUMINOUS
- DENOTES EDGE OF EXISTING GRAVEL
- DENOTES EDGE OF EXISTING CONCRETE
- DENOTES EDGE OF EXISTING WOODEN DECKING
- DENOTES EXISTING UTILITY POLE
- DENOTES EXISTING LP TANK
- DENOTES EXISTING WELL
- DENOTES EXISTING HOSE BIB
- DENOTES EXISTING SEPTIC VENT, SEPTIC CLEANOUT, & SEPTIC TANK LID
- DENOTES WET LAND(S)
- DENOTES MONUMENT FOUND
- DENOTES IRON MONUMENT SET MARKED BY LICENSE No. 44881
- DENOTES SET PIN NAIL

ORIENTATION OF THIS BEARING SYSTEM IS BASED ON THE CASS COUNTY COORDINATE SYSTEM.

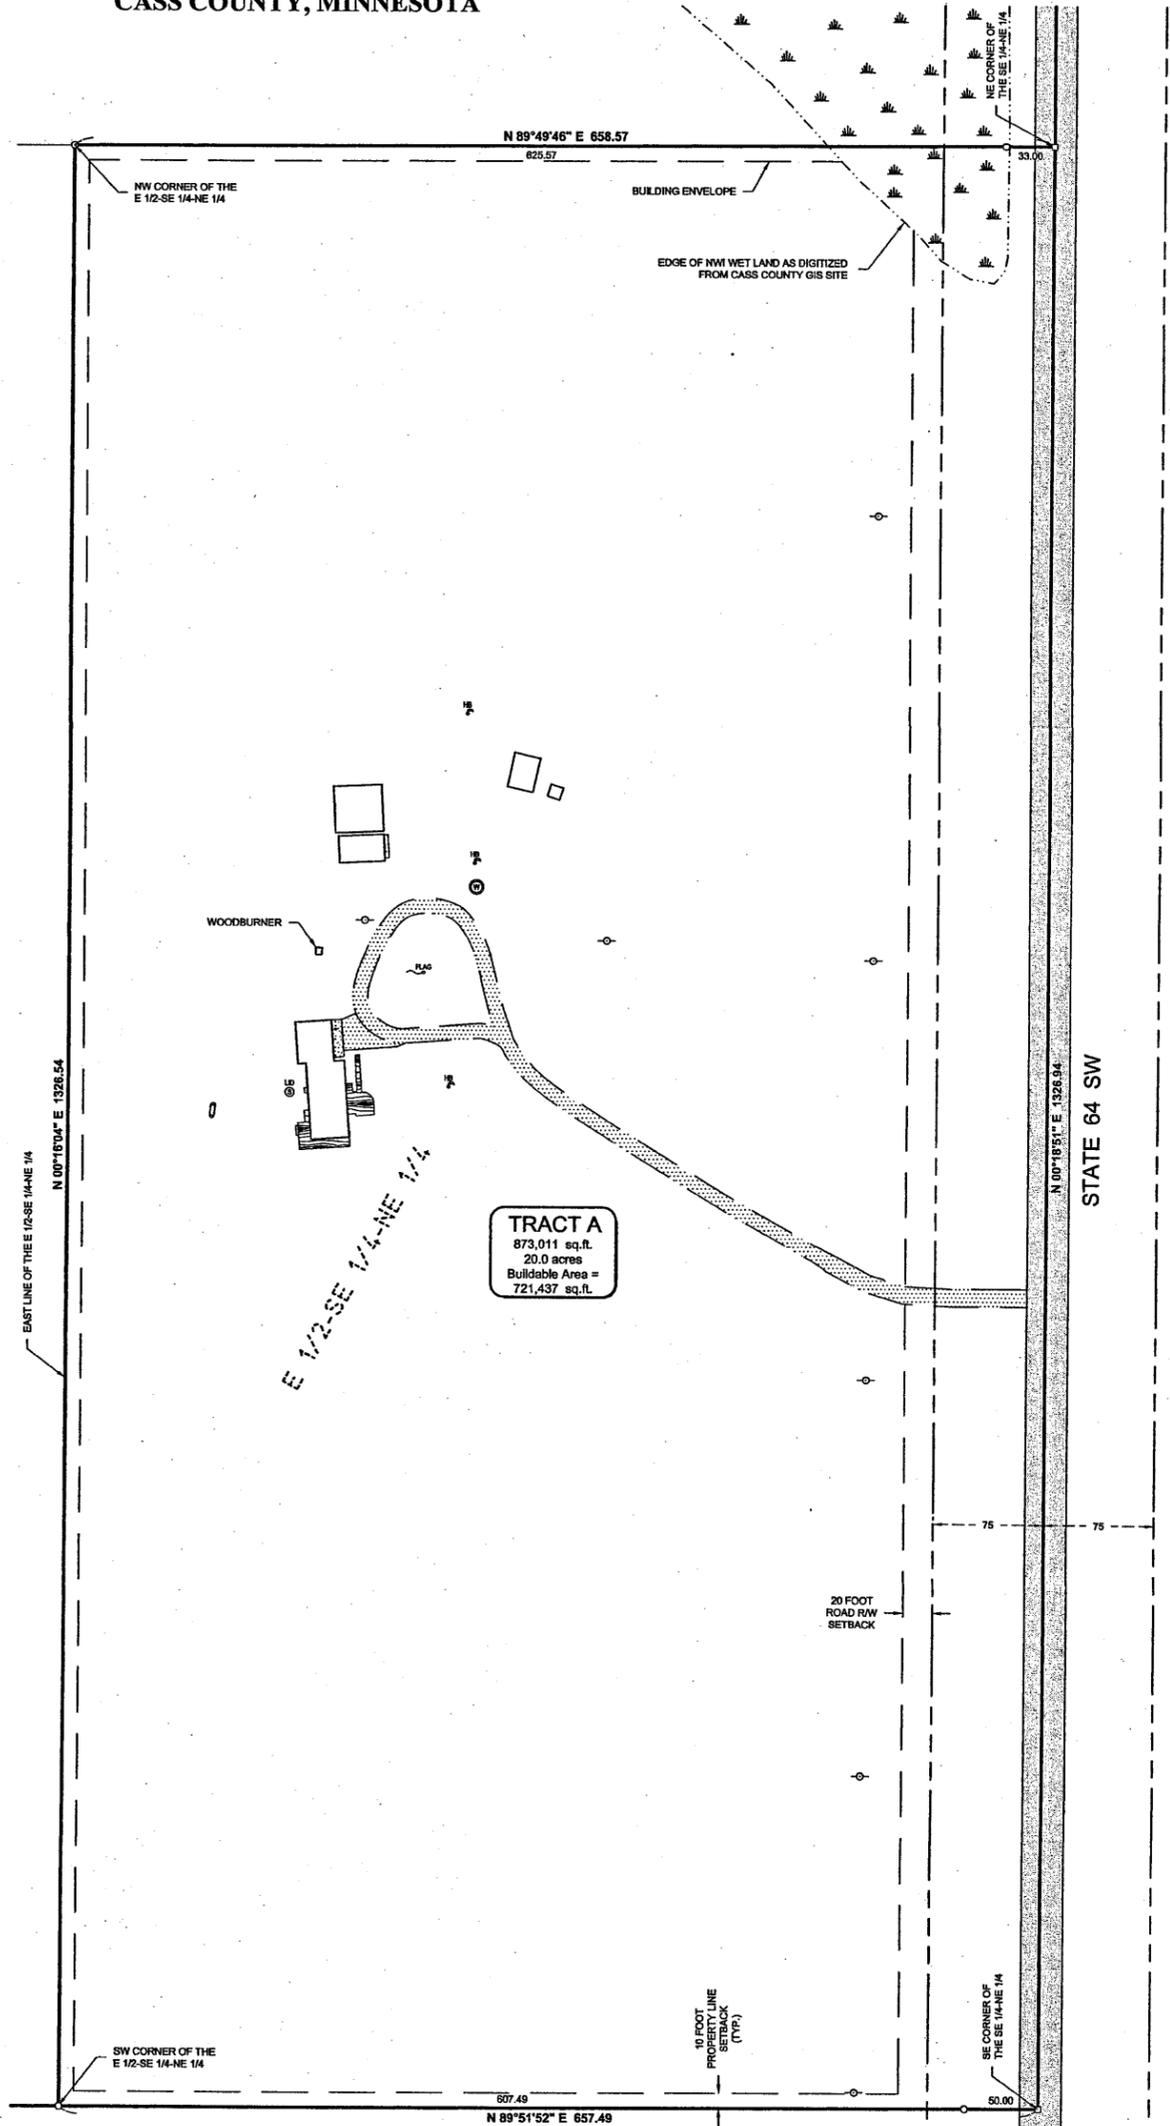

LEGAL DESCRIPTION PER DOCUMENT NUMBER A000591904

The Northeast Quarter of Section 34, Township 136, Range 32, subject to the one acre parcel deeded to School District No. 1.


PROPOSED BOUNDARY DESCRIPTIONS:

TRACT A
The East Half of the Southeast Quarter of the Northeast Quarter, Section 34, Township 136 North, Range 32 West, Cass County, Minnesota.

Subject to easements, restrictions and reservations. of record.


TRACT B
The Northeast Quarter, Section 34, Township 136 North, Range 32 West, Cass County, Minnesota, EXCEPT the East Half of the Southeast Quarter of said Northeast Quarter.

Subject to easements, restrictions and reservations. of record.

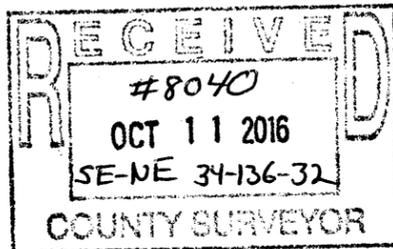

NOTES:

- Zoning for subject tract = "Agricultural/Forestry (AF)".
- Parcel ID of subject parcel: 33-034-1100.
- The property address of subject parcel: 6869 State 64 SW.

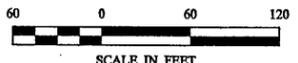

SCALE IN FEET

SHEET 1 OF 1	CERTIFICATE OF SURVEY		PROJECT MANAGER: CMH	PROJECT No.: 16306	DATE: 9-9-2016	REVISIONS		I HEREBY CERTIFY THAT THIS SURVEY, PLAN, SPECIFICATION, OR REPORT WAS PREPARED BY ME OR UNDER MY DIRECT SUPERVISION AND THAT I AM A DULY LICENSED PROFESSIONAL ENGINEER OR LAND SURVEYOR UNDER THE LAWS OF THE STATE OF MINNESOTA. Cynthia M. Hilde CYNTHIA M. HILDE PLS#44881 DATE 9/19/16 LIC. NO. 44881	<p>30176 Old Highway #371 Suite 2 P. O. Box 874 Pequot Lakes, MN 56472 218-568-4940 www.stonemarksurveying.com</p>
	Galen Krantz 6869 State Hwy. 64 SW Staples, MN 56479		CHECKED BY: CMH	FILE NAME: C16306.dwg	SCALE: HORIZ. AS NOTED	DATE	DESCRIPTION		
			DRAWN BY: RJF	FIELD BOOK:	BOOK NA PG. NA	VERT. NONE			