


RECEIVED
8049
DEC 5 2016
GL117 18-145-31
COUNTY SURVEYOR

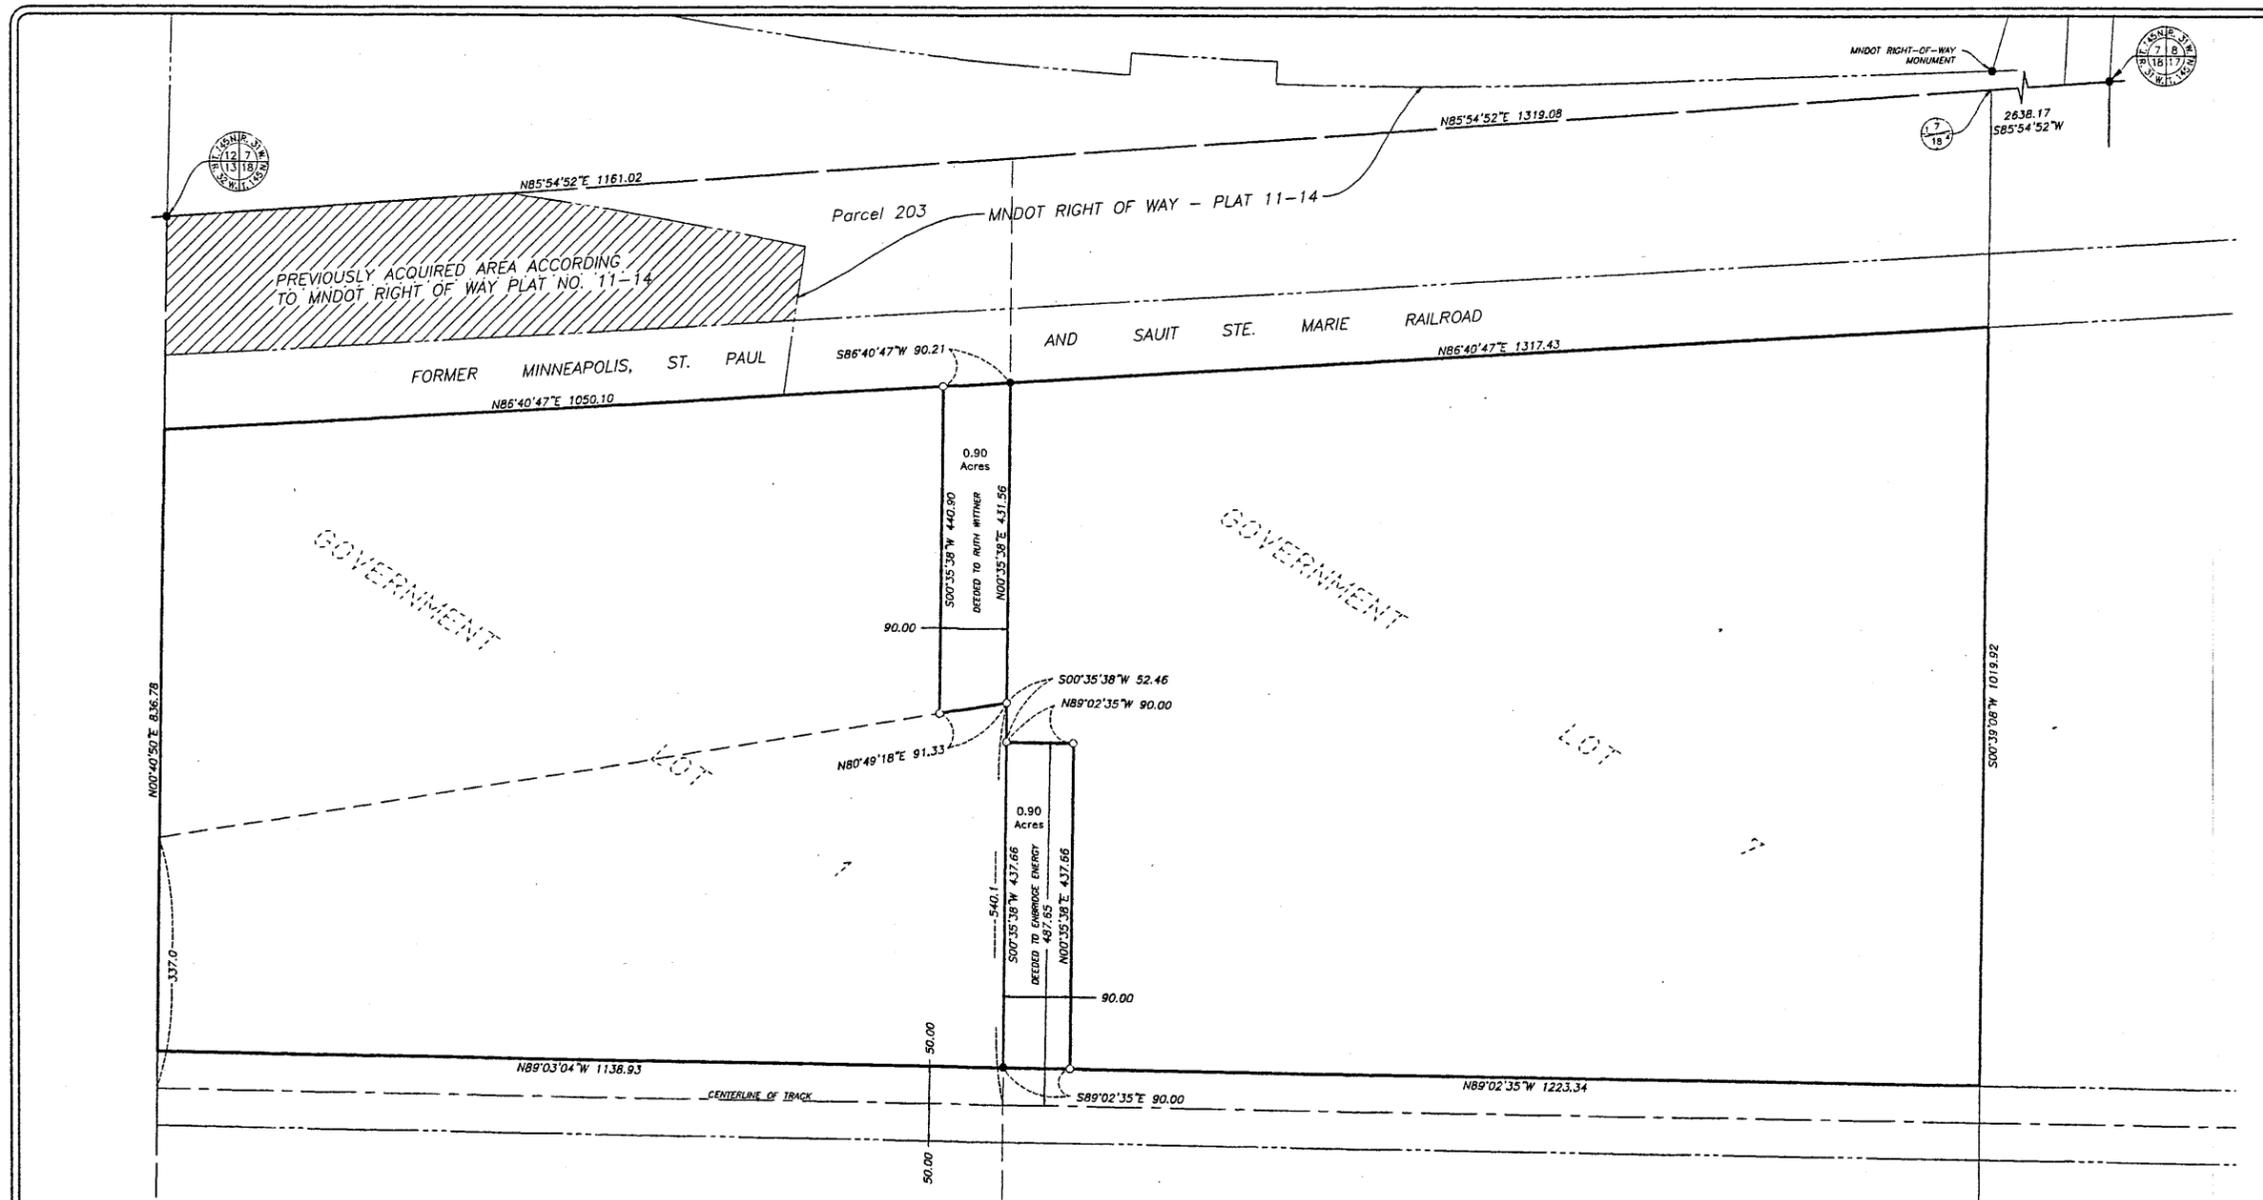

LEGAL DESCRIPTIONS:

EXISTING ENBRIDGE ENERGY LEGAL DESCRIPTION:

Government Lot 1, Section 18, Township 145 North, Range 31 West, Cass County, Minnesota, except a 100 foot strip, formerly the right of way of the Minneapolis, St. Paul and Sauk Ste. Marie Railroad and except that part shown as Parcel 203 on Minnesota Department of Transportation Right of Way Plat numbered 11-14; and except that part lying within the existing Burlington Northern Railroad Right of way.

EXISTING RUTH WITNER LEGAL DESCRIPTION:

That part of Government Lot 7 (NE1/4 of NW1/4) lying Southerly of the old abandoned Soo Line Railroad Right of Way and less Burlington Northern Railroad Right of Way, Section 18, Township 145 North, Range 31 West of the Fifth Principal Meridian, according to the United States Governmental Survey thereof, Cass County, Minnesota.

NEW ENBRIDGE ENERGY LEGAL DESCRIPTION:

Government Lot 1, Section 18, Township 145 North, Range 31 West, Cass County, Minnesota, except a 100 foot strip, formerly the right of way of the Minneapolis, St. Paul and Sauk Ste. Marie Railroad and except that part shown as Parcel 203 on Minnesota Department of Transportation Right of Way Plat numbered 11-14; and except that part lying within the existing Burlington Northern Railroad Right of way.

AND The South 487.65 feet of the West 90.00 feet of Government Lot 7 of said Section 18, except that part lying within the existing Burlington Northern Railroad Right of way.


LESS The East 90.00 feet of said Government Lot 1 lying Southerly of the former right of way of the Minneapolis, St. Paul and Sauk Ste. Marie Railroad and lying Northerly of the following described line: Commencing at the intersection of the East line of said Government Lot 1 and the centerline of the existing Burlington Northern Railroad; thence Northerly along the East line of said Government Lot 1 a distance of 540.1 feet to a capped 1/2\"/>

NEW RUTH WITNER LEGAL DESCRIPTION:

That part of Government Lot 7 (NE1/4 of NW1/4) lying Southerly of the old abandoned Soo Line Railroad Right of Way and less Burlington Northern Railroad Right of Way, Section 18, Township 145 North, Range 31 West of the Fifth Principal Meridian, according to the United States Governmental Survey thereof, Cass County, Minnesota.

AND The East 90.00 feet of Government Lot 1 in said Section 18, lying Southerly of the former right of way of the Minneapolis, St. Paul and Sauk Ste. Marie Railroad and Northerly of the following described line: Commencing at the intersection of the East line of said Government Lot 1 and the centerline of the existing Burlington Northern Railroad; thence Northerly along the East line of said Government Lot 1 a distance of 540.1 feet to a capped 1/2\"/>

LESS The South 487.65 feet of the West 90.00 feet of said Government Lot 7, Section 18.

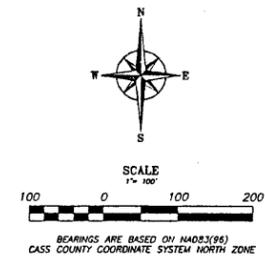

LEGEND

- IRON MONUMENT FOUND
- IRON MONUMENT SET WITH CAP NO. 52591
- PROPERTY BOUNDARY
- PROPOSED LOT LINES
- PROPERTY LINES
- SETBACK LINES
- EASEMENT
- CENTERLINE
- RIGHT-OF-WAY
- SIXTEENTH-LINE
- QUARTER-LINE
- SECTION-LINE
- SURVEY LINE

I HEREBY CERTIFY THAT THIS PLAN SPECIFICATION OR REPORT WAS PREPARED BY ME OR UNDER MY DIRECT SUPERVISION AND THAT I AM A DULY LICENSED LAND SURVEYOR UNDER THE LAWS OF THE STATE OF MINNESOTA

Michael A. Stang
MICHAEL A. STANG
REGISTERED PROFESSIONAL
LAND SURVEYOR NO. 52591
DATE OF CERTIFICATION: 12/22/2016

NORTHWESTERN
Surveying & Engineering, Inc.
PO Box 3087, Bemidji, MN 56619 218-444-9394

RUTH WITNER
LAND SWAP

ENBRIDGE
ENBRIDGE ENERGY
4528 Highway 101, Duluth, MN 55802

NO. 1	DATE	BY	CHECKED BY	DATE	BY	CHECKED BY	DATE

DRAWING NO. 1/1
REV. NO. A1