


CERTIFICATE OF SURVEY

TRACT A: That part of the Southeast Quarter of the Southeast Quarter (SE $\frac{1}{4}$ SE $\frac{1}{4}$), Section Nineteen (19), Township One Hundred Thirty-three (133), Range Twenty-nine (29), Cass County, Minnesota, described as follows: Commencing at the Southeast Corner of Section 19; thence North 87 degrees 38 minutes 35 seconds West, assumed bearing, 350.76 feet along the south line of Section 19 to Point "A"; thence North 21 degrees 48 minutes 05 seconds West 63.81 feet; thence northwesterly 39.39 feet along a tangential curve concave to the southwest, having a radius of 92.63 feet and a central angle of 24 degrees 22 minutes 04 seconds; thence North 46 degrees 10 minutes 09 seconds West 102.20 feet along the tangent to the last described curve; thence northwesterly 158.88 feet along a tangential curve concave to the northeast, having a radius of 548.67 feet and a central angle of 16 degrees 35 minutes 29 seconds, to Point "B" being the point of beginning; thence North 87 degrees 38 minutes 35 seconds West 220.11 feet; thence North 58 degrees 27 minutes 42 seconds East 135.27 feet; thence North 69 degrees 26 minutes 00 seconds East 52.24 feet to the centerline of a 40.00 foot easement; thence South 29 degrees 34 minutes 40 seconds East along the centerline of said 40 foot easement 112.87 to the point of beginning.


TRACT B: That part of the Southeast Quarter of the Southeast Quarter (SE $\frac{1}{4}$ SE $\frac{1}{4}$), Section Nineteen (19), Township One Hundred Thirty-three (133), Range Twenty-nine (29), Cass County, Minnesota, described as follows: Commencing at the Southeast Corner of Section 19; thence North 87 degrees 38 minutes 35 seconds West, assumed bearing, 350.76 feet along the south line of Section 19 to Point "A"; thence North 21 degrees 48 minutes 05 seconds West 63.81 feet; thence northwesterly 39.39 feet along a tangential curve concave to the southwest, having a radius of 92.63 feet and a central angle of 24 degrees 22 minutes 04 seconds; thence North 46 degrees 10 minutes 09 seconds West 102.20 feet along the tangent to the last described curve; thence northwesterly 158.88 feet along a tangential curve concave to the northeast, having a radius of 548.67 feet and a central angle of 16 degrees 35 minutes 29 seconds, to Point "B"; thence North 87 degrees 38 minutes 35 seconds West 220.11 feet to the point of beginning of the tract to be described; thence continuing North 87 degrees 38 minutes 35 seconds West 187.87 feet to the east line of the west 330.00 feet of said Southeast Quarter of the Southeast Quarter; thence South 1 degree 32 minutes 53 seconds West along said east line 125.05 feet; thence North 58 degrees 27 minutes 42 seconds East 222.00 feet to the point of beginning.

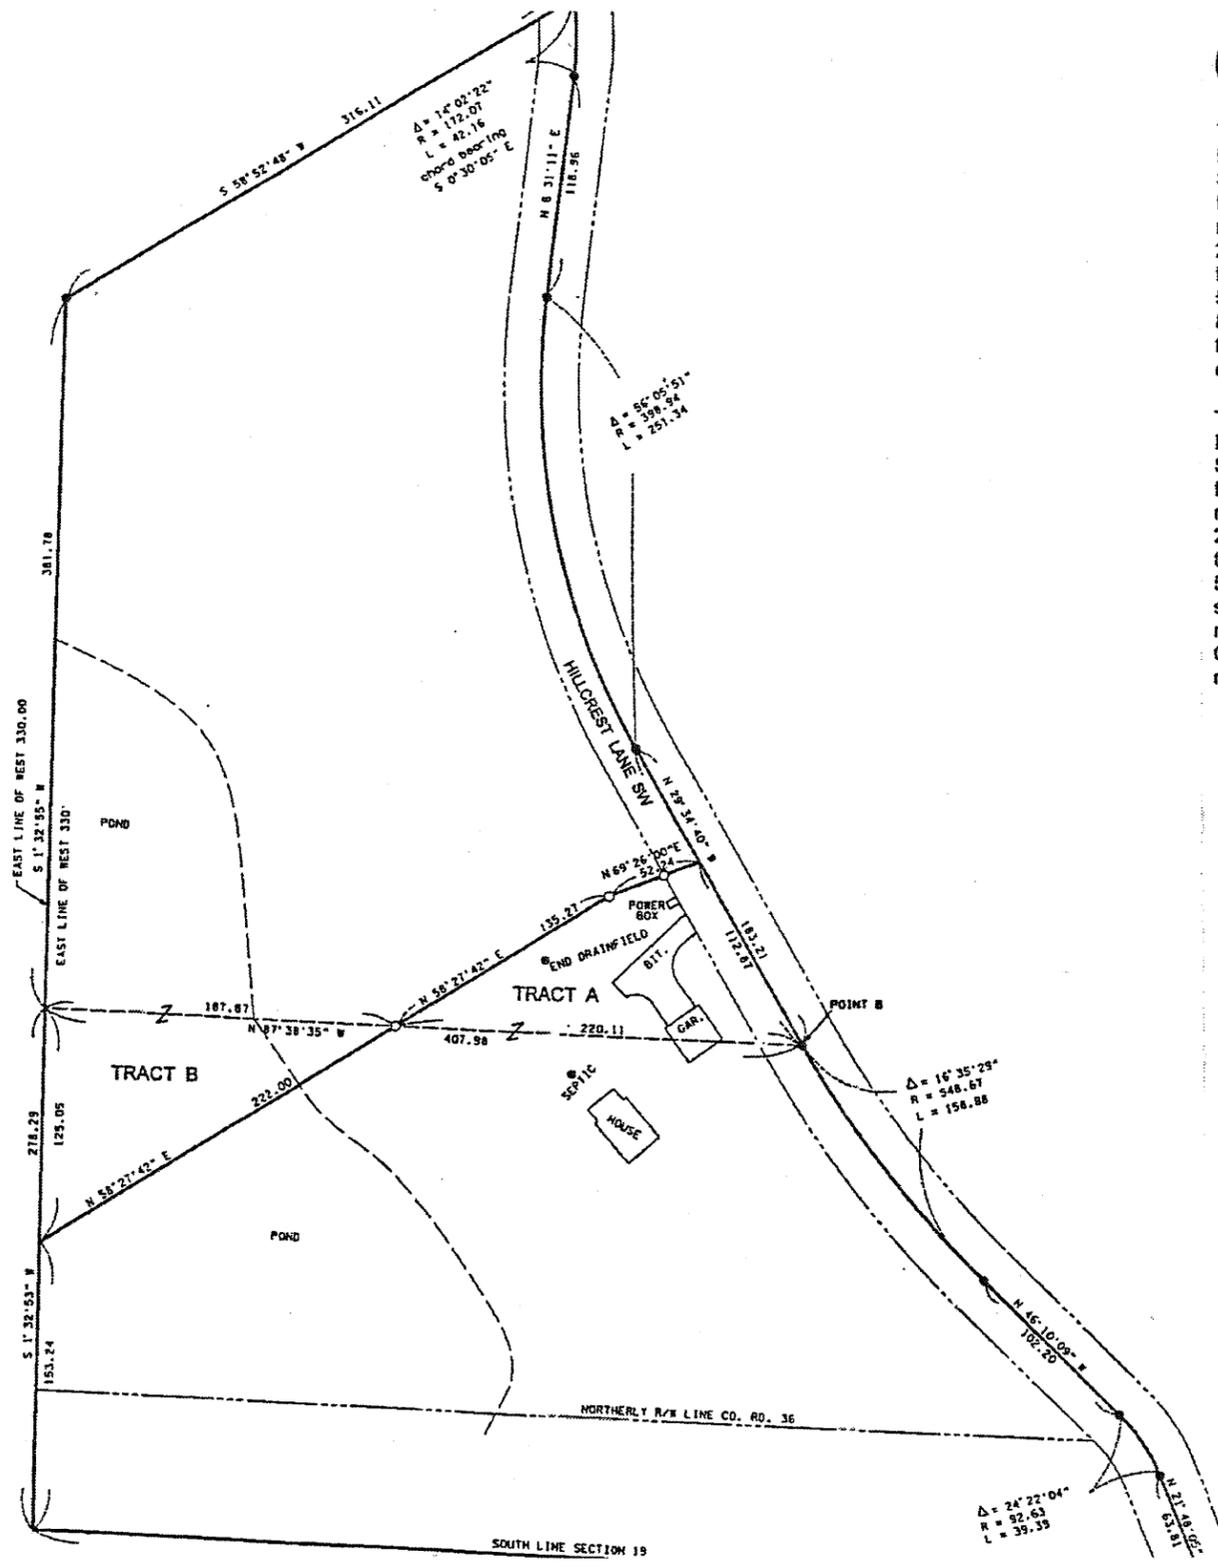

- INDICATES MONUMENT FOUND
 - INDICATES 1/2" PIPE SET WITH RLS CAP 11865
- BEARINGS ARE BASED ON ASSUMED DATUM

Robert Hayes
10/20/2012

J. W. Nielson
10/20/2012

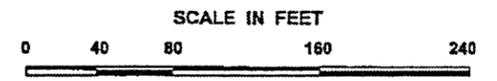

I hereby certify that this survey, plan, or report was prepared by me or under my direct supervision, and that I am a duly LICENSED LAND SURVEYOR under the laws of the State of Minnesota.

Date 10-15-2012

James W. Nielson
Licensed Land Surveyor
Minnesota License No. 11865

