



**CERTIFICATE OF SURVEY**  
**PART OF SECTION 10**  
**TOWNSHIP 139 NORTH, RANGE 26 WEST**  
**CASS COUNTY, MINNESOTA**

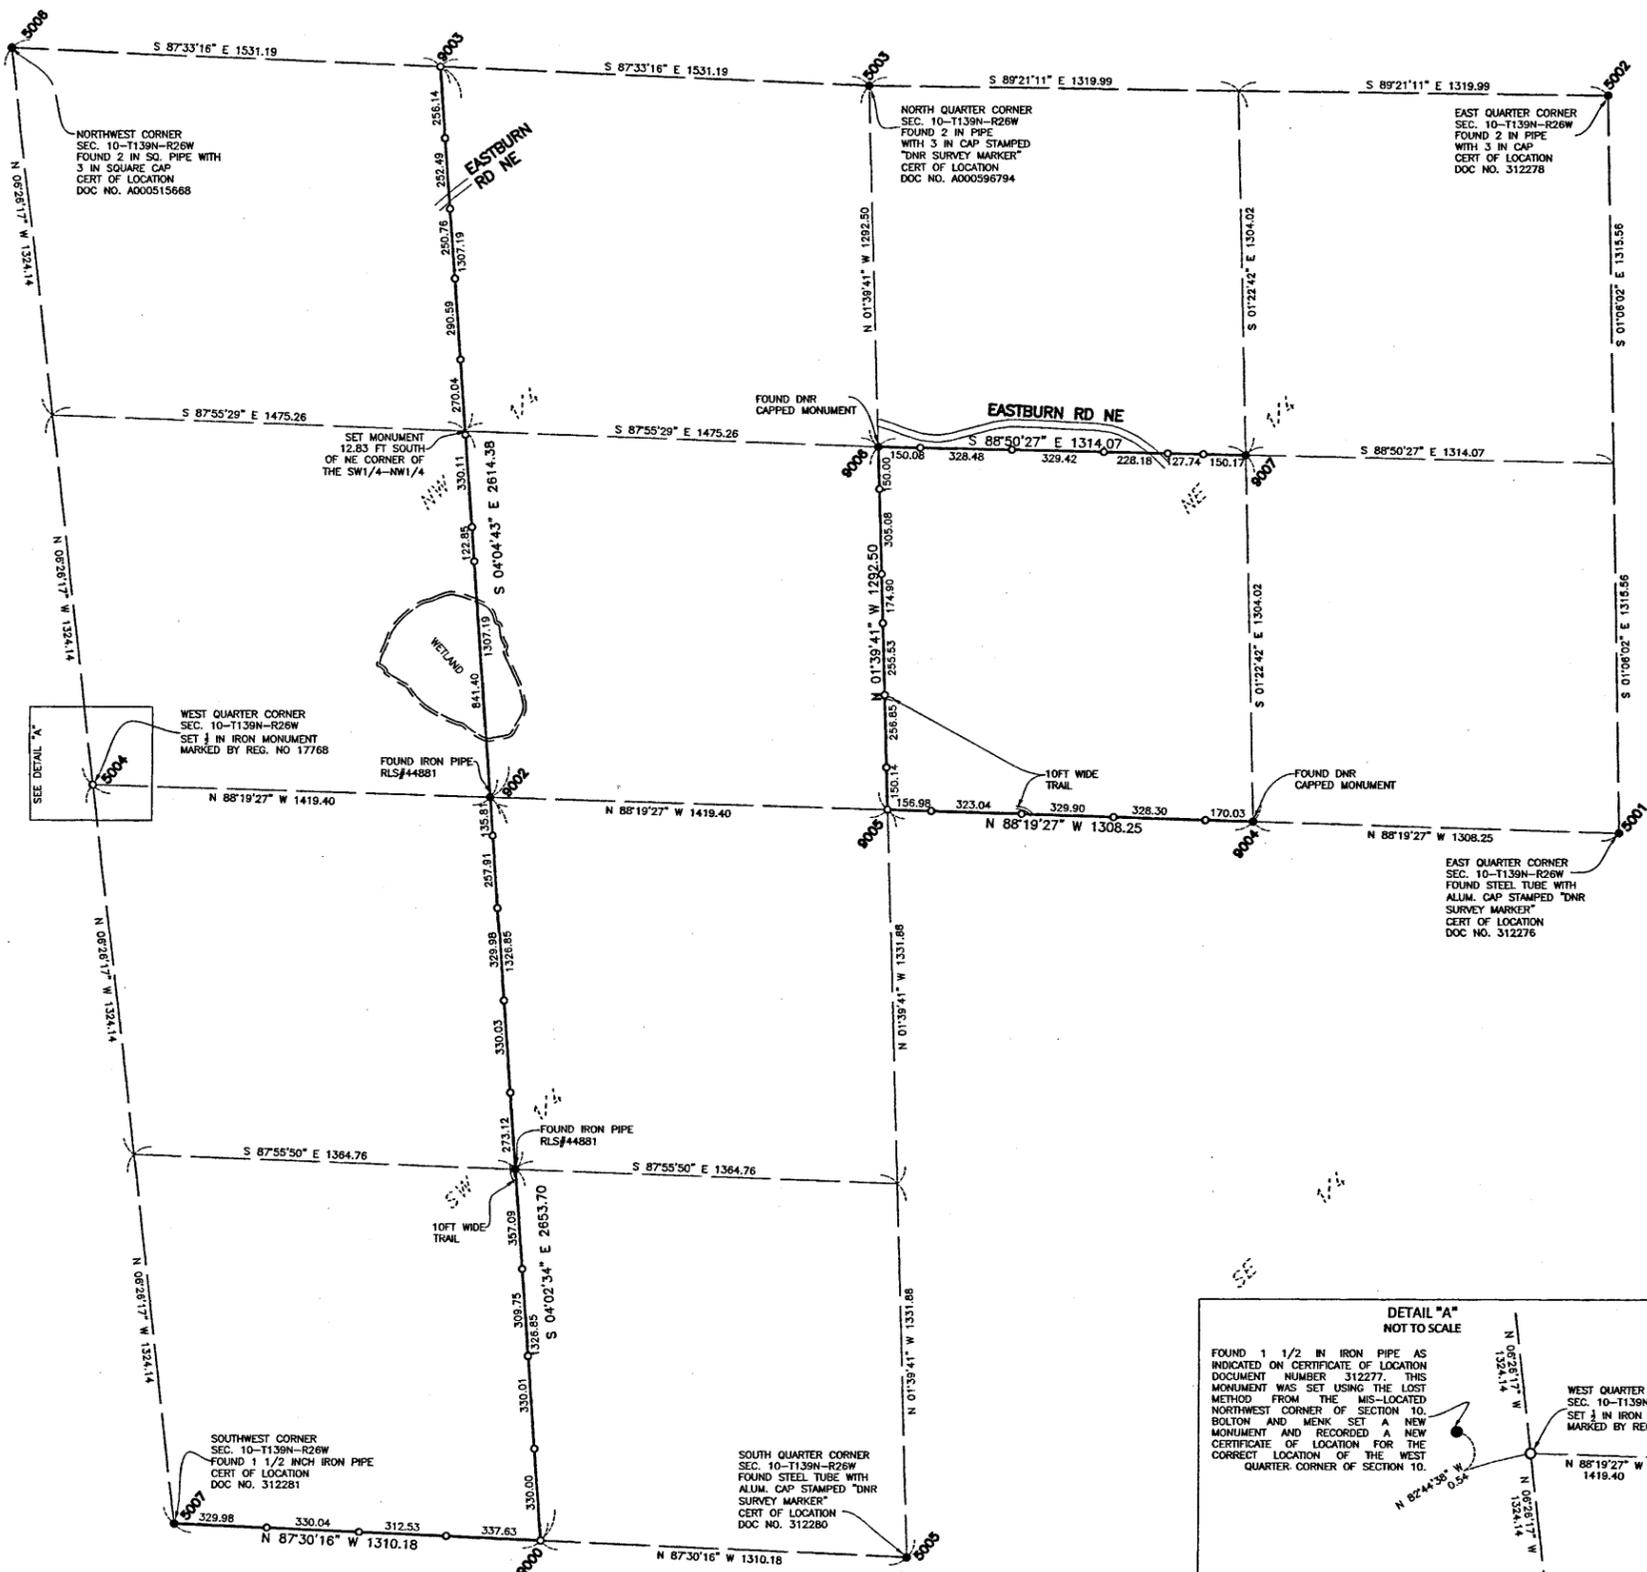


**CORNER ACCESSORY TIES**

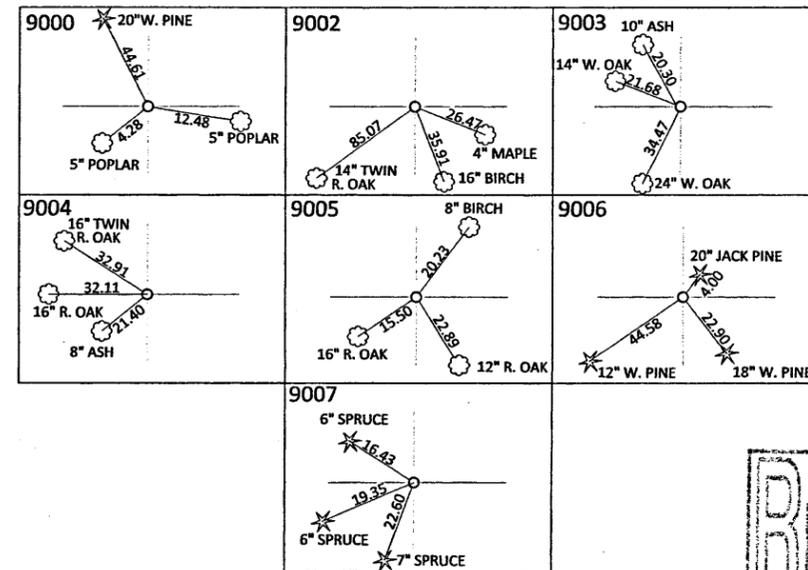

\* FOR SECTION CORNER TIES SEE RECORDED CERTIFICATES OF LOCATION


POINT	NORTHING	EASTING
5001	123762.925	568109.488
5002	126393.565	568058.954
5003	126423.369	565419.151
5004	123922.477	562656.507
5005	121176.814	565571.327
5006	126554.047	562359.556
5007	121290.907	562953.457
9000	121233.861	564262.392
9002	123880.964	564075.302
9003	126488.708	563889.353
9004	123801.188	566801.793
9005	123839.451	565494.097
9006	125131.410	565456.624
9007	125104.828	566770.422

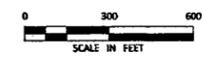

**LEGEND**


- 1/2 INCH IRON MONUMENT SET WITH CAP MARKED BY REG. NO. 17768 WITH STEEL FENCE POST AND COUNTY SIGN
- MONUMENT FOUND

Horizontal Datum: Cass County North NAD83/96 Adjustment

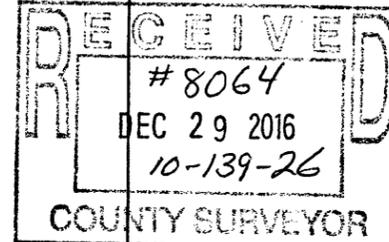

**NOTES**

- Orientation of the bearing system used for this survey is based on the south line of the Southwest Quarter of Section 10, T139N, R26W, which bears N 87°30'16"W.
- Field Survey was completed on November 21st, 2016.
- This survey was performed, and the survey map prepared, without benefit of either a title insurance commitment or an attorney's title opinion. The record boundary and easement information (if any) shown hereon is based on information provided by the client. Research of documents affecting title to the property surveyed or adjoining properties has been limited to a cursory review of record information and it is recommended that all title matters affecting this property and survey be reviewed by an attorney or other title professional.

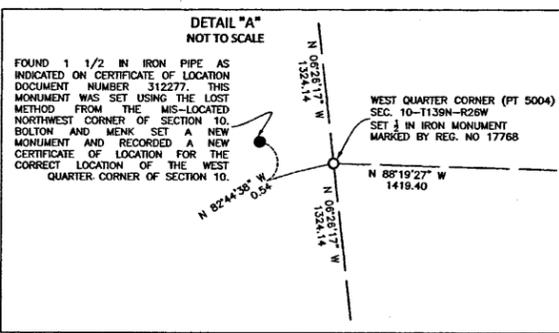

**SURVEYOR'S CERTIFICATION**

I hereby certify that this survey, plan, or report was prepared by me or under my direct supervision and that I am a duly Licensed Land Surveyor under the laws of the State of Minnesota.

*Bruce W. Skipton* 12-21-16  
 Date  
 Bruce W. Skipton  
 Professional Land Surveyor  
 License Number 17768

<p><b>BOLTON &amp; MENK</b>          7656 DESIGN ROAD, SUITE 200          BAXTER, MINNESOTA 56425          (218) 825-0684</p>	<p><b>CERTIFICATE OF SURVEY</b>          PROJECT 52, SECTION 10</p> <p>PART OF SECTION 10          TOWNSHIP 139 NORTH, RANGE 26 WEST          CASS COUNTY          MINNESOTA</p> <p>FOR: CASS COUNTY LAND DEPARTMENT</p>
---	--