

CERTIFICATE OF SURVEY


PART OF THE SOUTHWEST QUARTER
SECTION 35, TOWNSHIP 140 NORTH, RANGE 26 WEST
CASS COUNTY, MINNESOTA

PROPOSED BOUNDARY DESCRIPTION:

TRACT A

The south 220.00 feet of the west 1130.00 feet of the South half of the Southwest Quarter, Section 35, Township 140 North, Range 26 West, Cass County, Minnesota lying easterly of Highway 6.

Subject to easements restrictions and reservations of record.

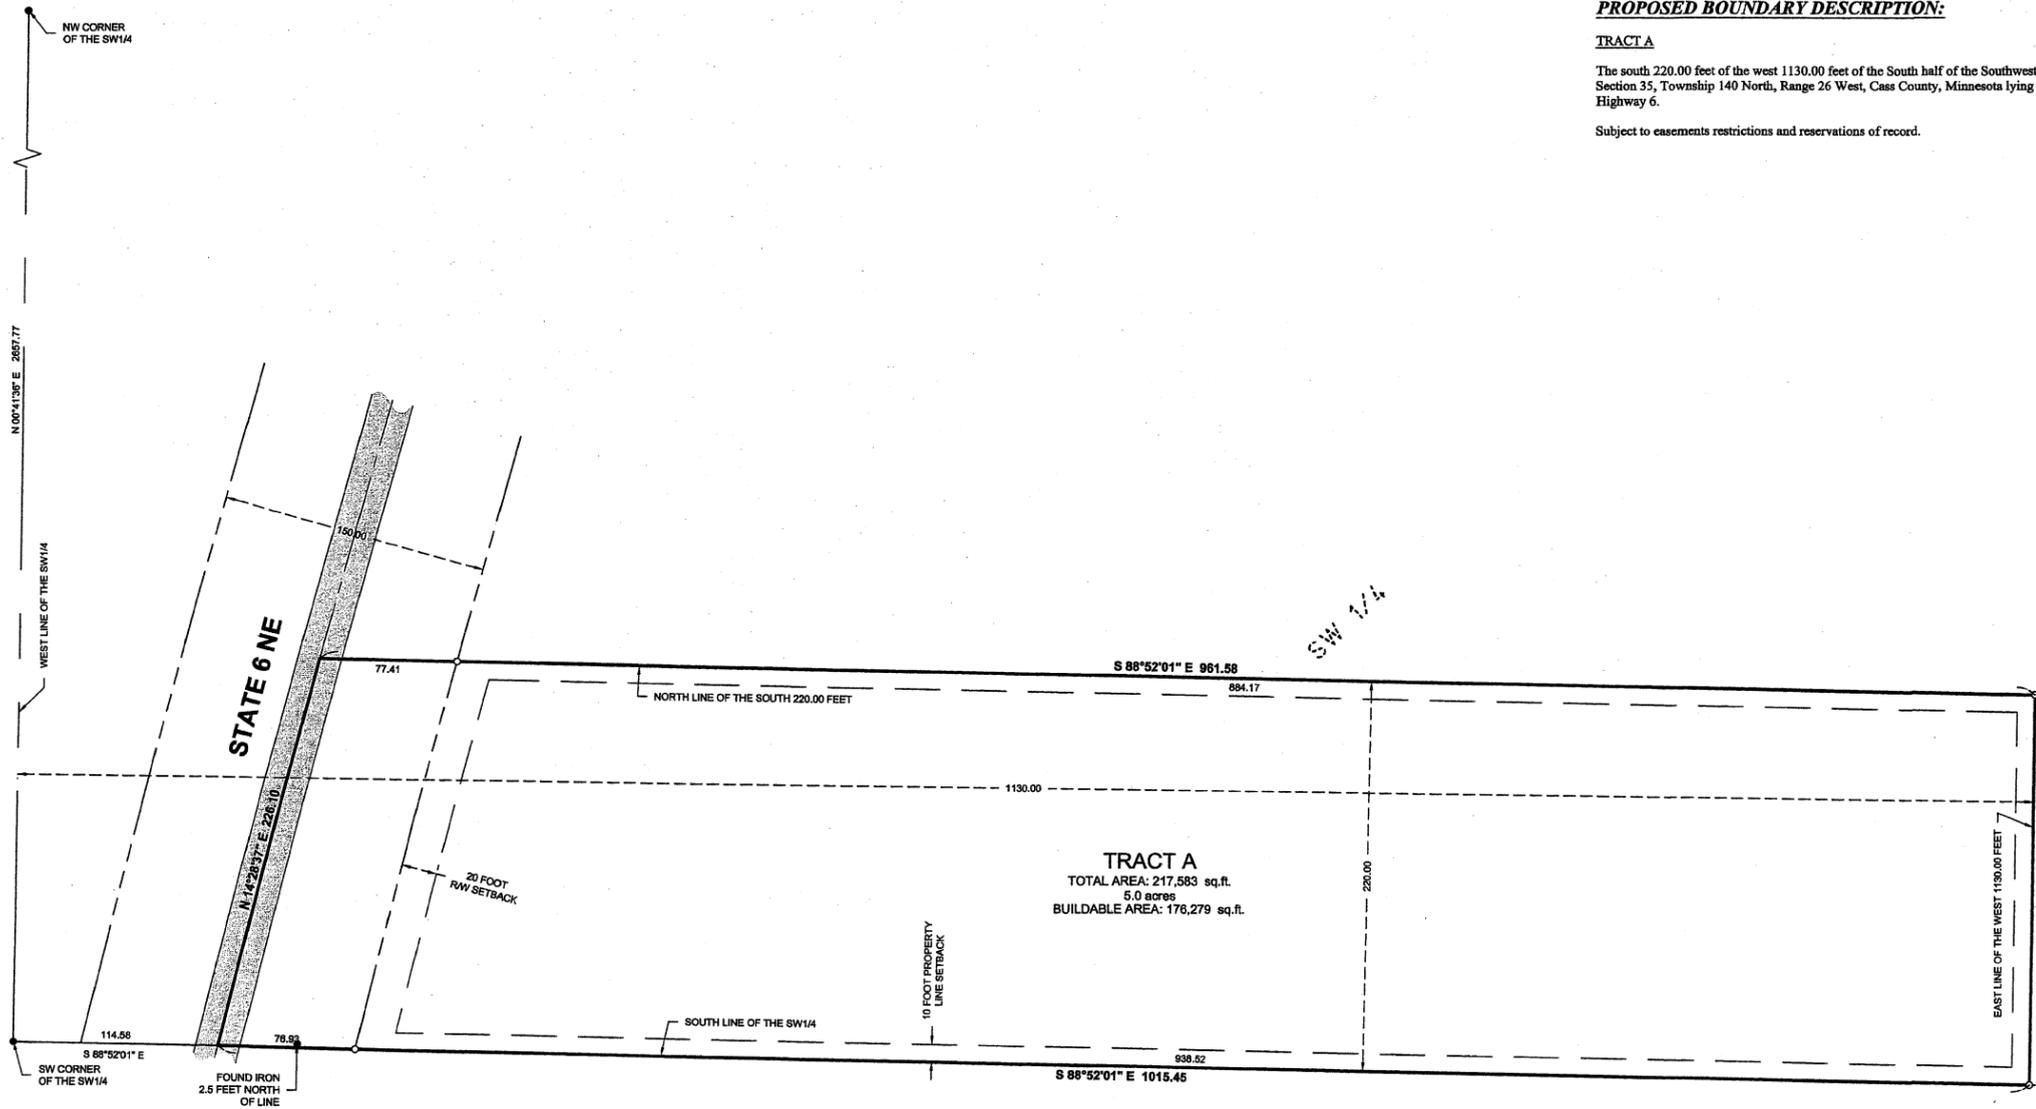

RECEIVED
8118
JUL 14 2017
SW-SW 35-140-26
COUNTY SURVEYOR


NOTES:

1. Zoning for subject tract = "Shoreland Residential".
2. Boundary survey only. No improvements or topography has been surveyed or shown on this certificate.
3. Parcel ID of subject parcel: 42-035-3100.
4. The property address of subject parcel: 2486 STATE 6 NE.

LEGEND

- DENOTES EDGE OF EXISTING BITUMINOUS
- DENOTES MONUMENT FOUND
- DENOTES IRON MONUMENT SET MARKED BY LICENSE No. 44881

ORIENTATION OF THIS BEARING SYSTEM IS BASED ON THE CASS COUNTY COORDINATE SYSTEM.

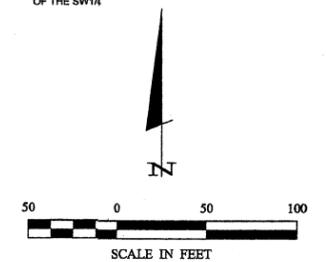

PROJECT MANAGER: CMH CHECKED BY: RJM DRAWN BY: CMH	PROJECT No.:	DATE:	REVISIONS:	I HEREBY CERTIFY THAT THIS SURVEY, IN ALL SPECIFICATIONS, OR REPORT WAS PREPARED BY ME OR UNDER MY SUPERVISION AND THAT I AM A FULLY LICENSED PROFESSIONAL ENGINEER OR LAND SURVEYOR UNDER THE LAWS OF THE STATE OF MINNESOTA. CYNTHIA M. HUBBE DATE: 7/13/17 LIC. NO. 44881
	FILE NAME: C17120.dwg	7-3-17	DESCRIPTION:	BY:
FIELD BOOK:	SCALE: 1" = 50'	DATE:	DATE:	
BOOK No. PG. No.	HORIZ. VERT. NONE	DATE:	DATE:	
CERTIFICATE OF SURVEY		RENE MORRISSETTE 15751 446TH AVE FLORENCE, SD 57235		
SHEET 1 OF 1				

