


# EXHIBIT

PART OF THE SOUTHEAST QUARTER OF THE NORTHWEST QUARTER,  
SECTION 15, TOWNSHIP 140 NORTH, RANGE 29 WEST,  
CASS COUNTY, MINNESOTA

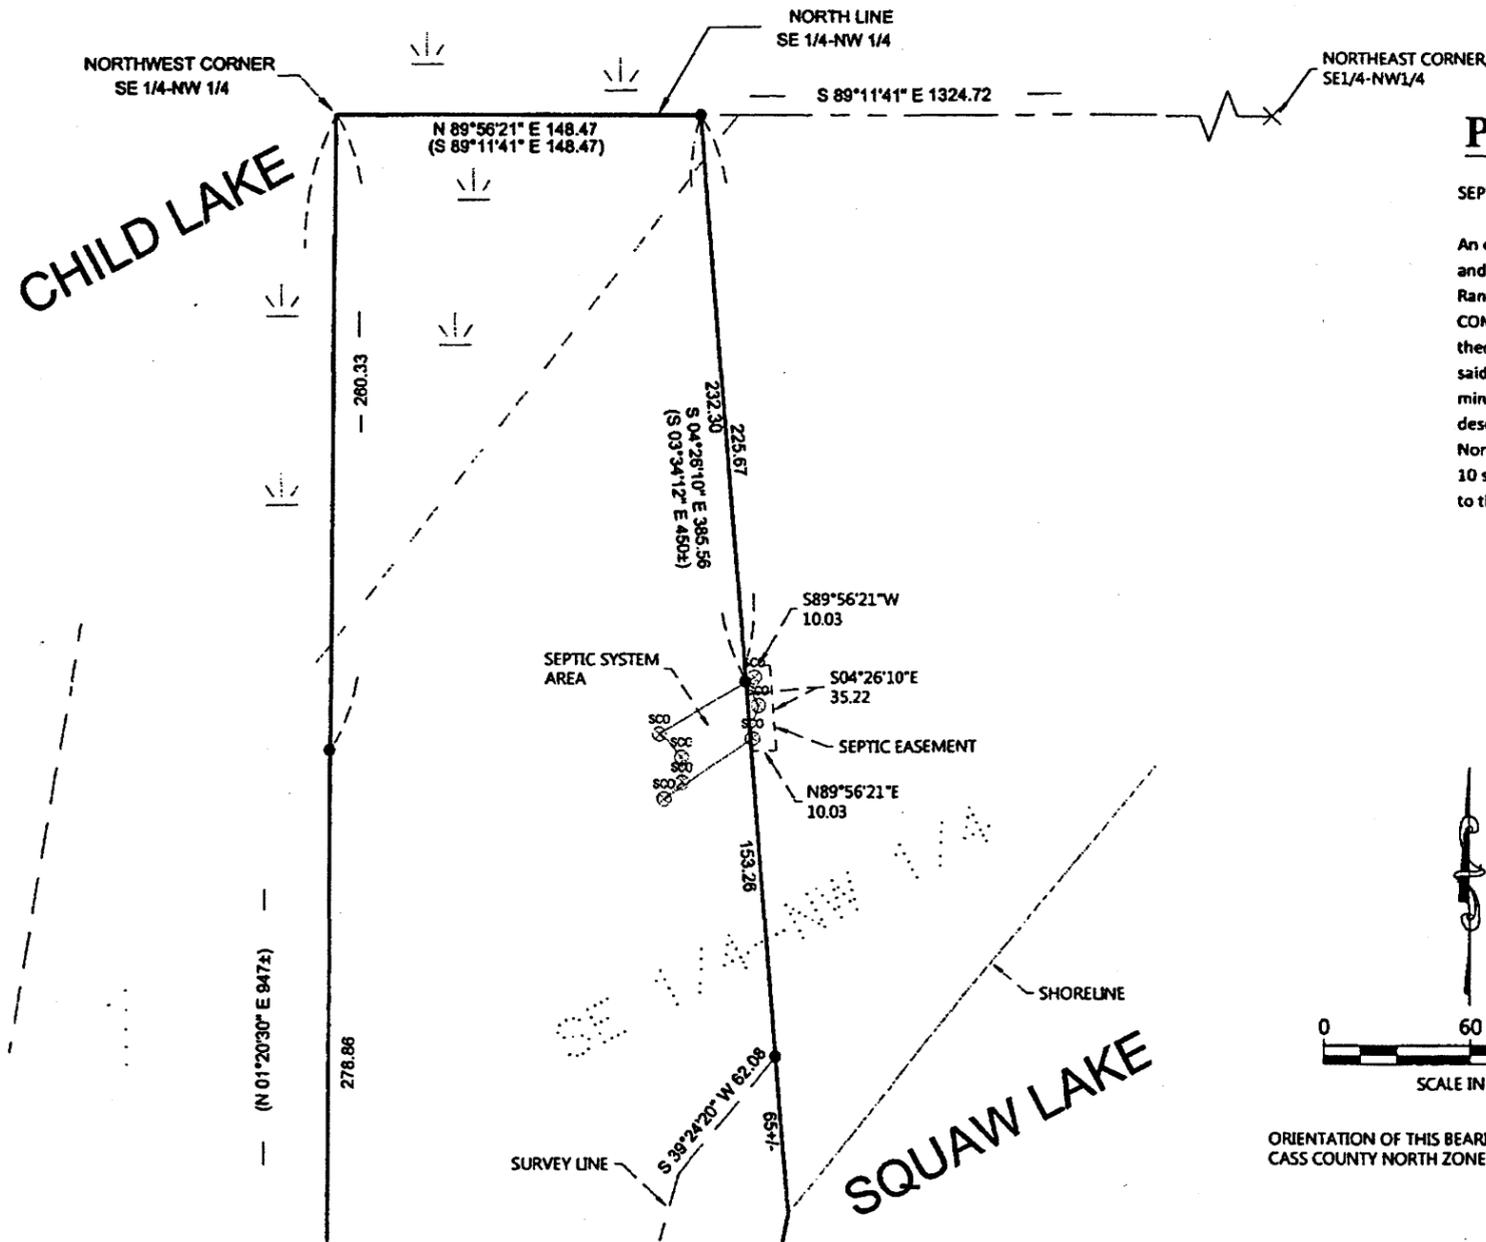


## PROPOSED DESCRIPTION:

### SEPTIC EASEMENT

An easement for ingress, egress and septic maintenance and inspection purposes over, under and across the Southeast Quarter of the Northwest Quarter, Section 15, Township 140 North, Range 29 West, Cass County, Minnesota described as follows:  
COMMENCING at the northwest corner of said Southeast Quarter of the Northwest Quarter; thence North 89 degrees 56 minutes 21 seconds East, assigned bearing, along the north line of said Southeast Quarter of the Northwest Quarter, 148.47 feet; thence South 04 degrees 26 minutes 10 seconds East 225.67 feet to the point of beginning of the easement to be herein described; thence continue South 04 degrees 26 minutes 10 seconds East 35.22 feet; thence North 89 degrees 56 minutes 21 seconds East 10.03 feet; thence North 04 degrees 26 minutes 10 seconds West 35.22 feet; thence South 89 degrees 56 minutes 21 seconds West 10.03 feet to the point of beginning.

## LEGEND

- DENOTES MONUMENT FOUND
- DENOTES IRON MONUMENT SET & MARKED BY LICENSE NO. 21367
- × DENOTES CALCULATED POSITION
- ⊙ ⊙ ⊙ DENOTES EXISTING SEPTIC VENT, SEPTIC CLEANOUT, & SEPTIC TANK LID
- ▭ DENOTES WETLAND(S)
- (123.45) DENOTES PLAT AND/OR DEEDED MEASURE

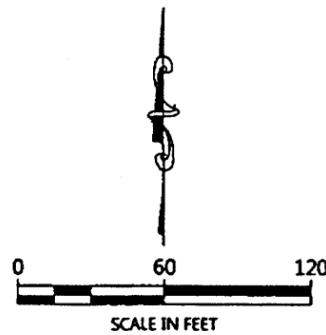

ORIENTATION OF THIS BEARING SYSTEM IS BASED ON CASS COUNTY NORTH ZONE COORDINATES.

I HEREBY CERTIFY THAT THIS SURVEY, PLAN OR REPORT WAS PREPARED BY ME OR UNDER MY DIRECT SUPERVISION AND THAT I AM A DULY LICENSED LAND SURVEYOR UNDER THE LAWS OF THE STATE OF MINNESOTA.

*Donna J. Warner*  
DONNA J. WARNER  
LIC. NO. 4358

**NORTHERN ENGINEERING & CONSULTING, INC.**  
P.O. Box 292, Wadena, MN 56481  
Phone: 218-547-1794 Fax: 218-547-2272  
web: www.nenusa.com

EXHIBIT FOR:  
ARLEN SWENSON  
3870 HILLERMAN RD NW  
HACKENSACK, MN 56452

JOB NO. 17-110  
DATE: 6-05-2017  
REVISIONS:  
DATE:  
DATE:  
SHEET NO.  
1 OF 1

RECEIVED  
# 8121  
AUG 22 2017  
SE-NW 15-140-29  
COUNTY SURVEYOR