


# CERTIFICATE OF SURVEY

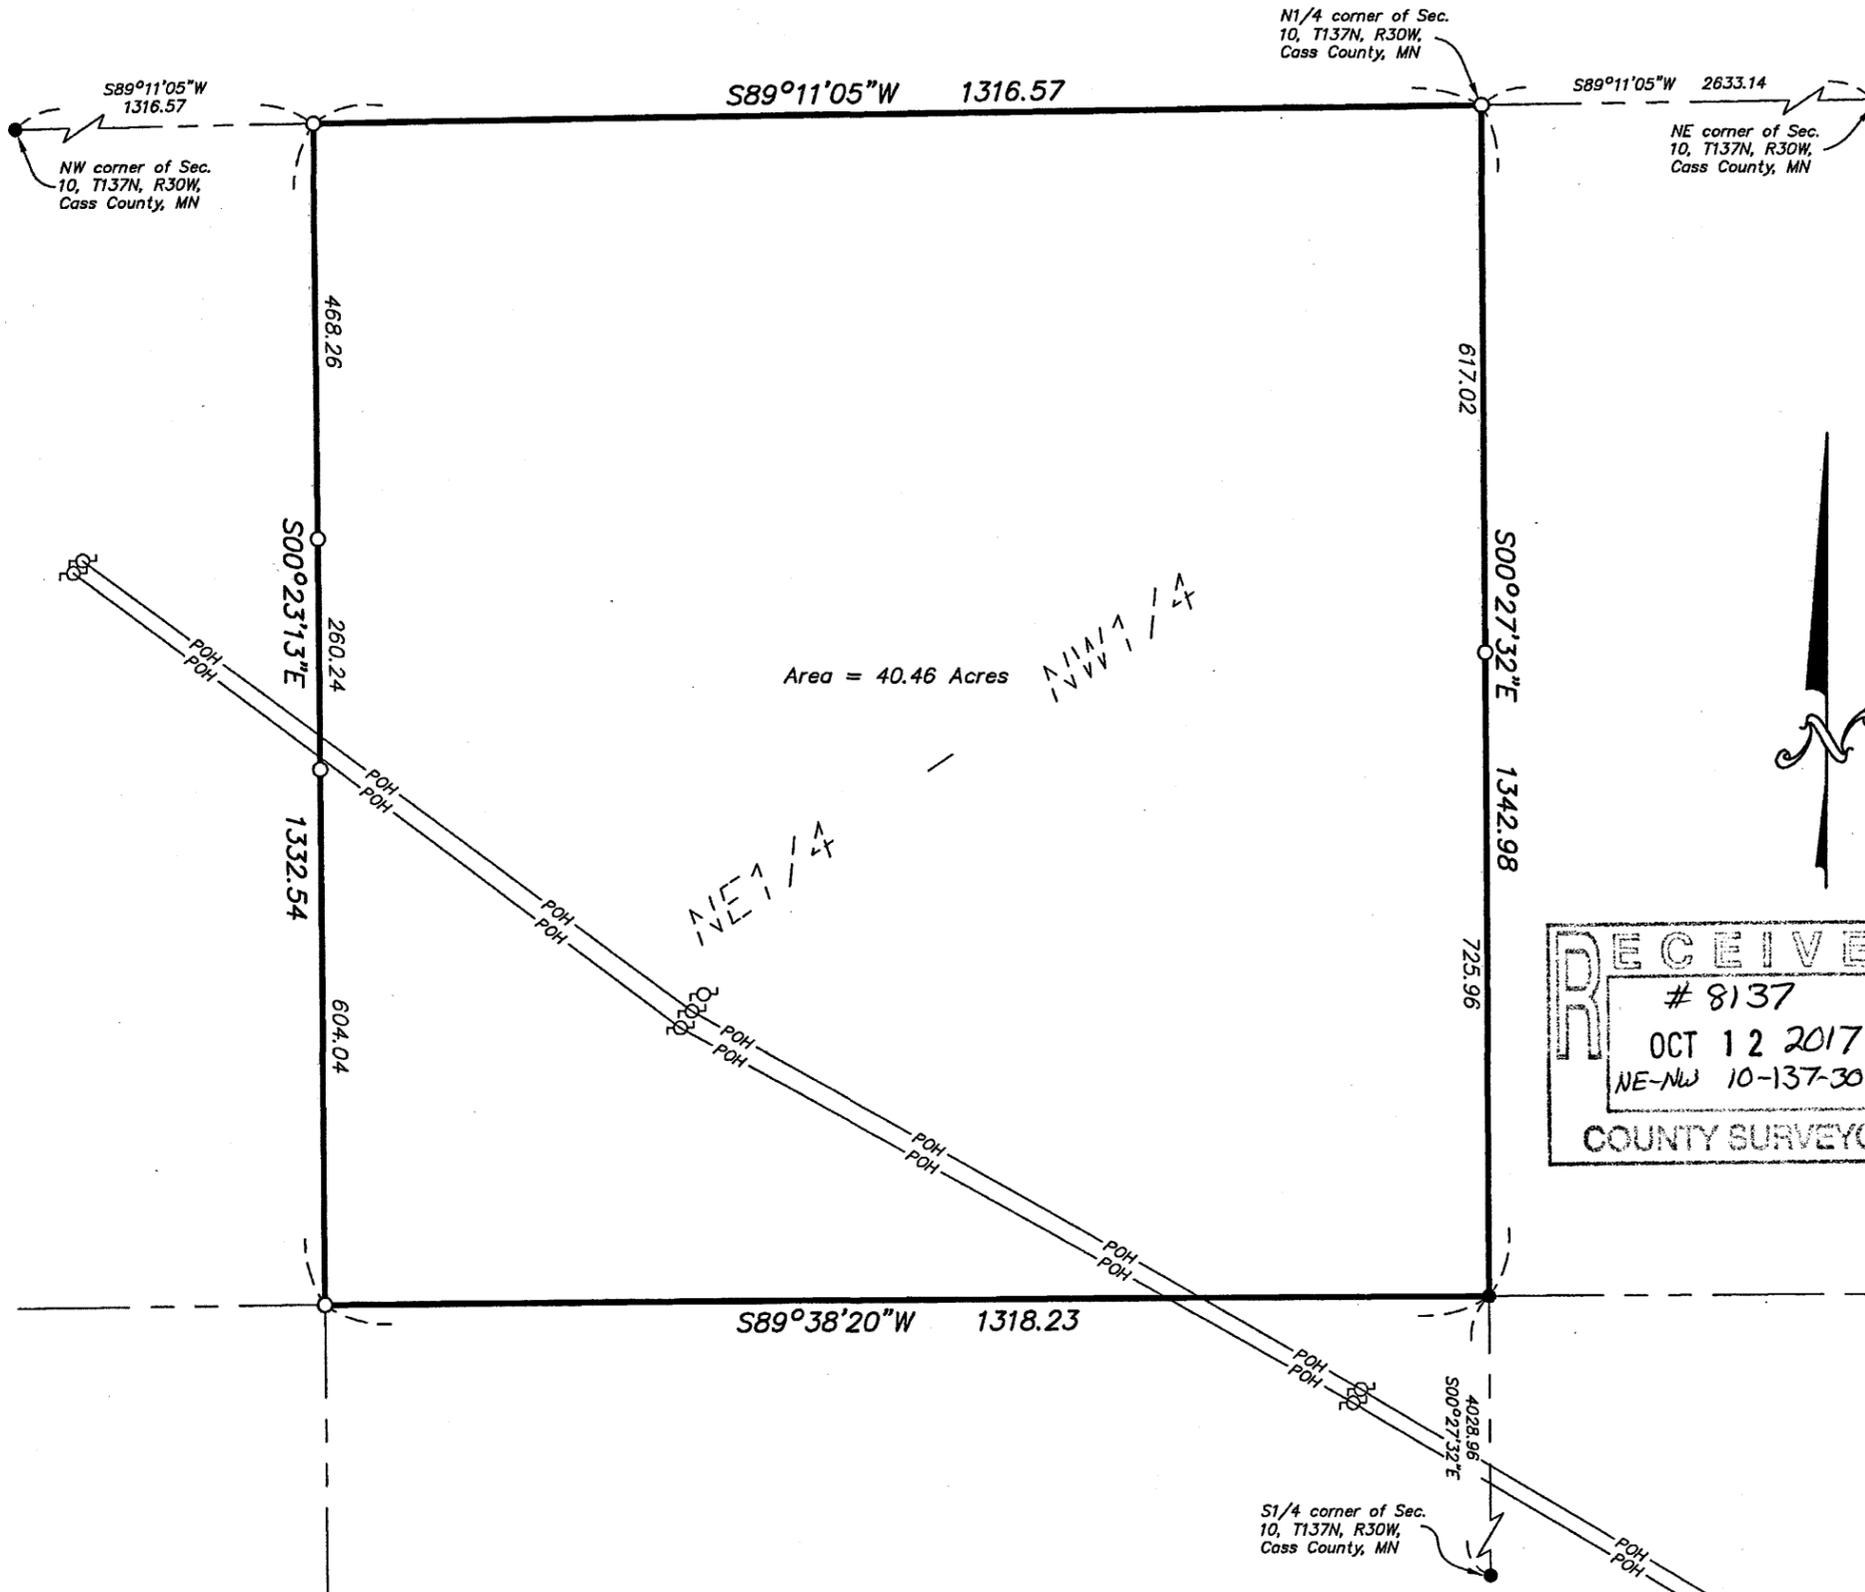

**LEGAL DESCRIPTION:**  
 The Northeast Quarter of the  
 Northwest Quarter of Section 10,  
 Township 137 North, Range 30  
 West, Cass County, Minnesota.

Scale: 1 inch = 200 feet


- Denotes iron monument found
- Denotes iron monument set
- ⊙ Denotes power pole
- POH— Denotes overhead power lines

Bearings based on assumed datum.



**RECEIVED**  
 # 8137  
 OCT 12 2017  
 NE-NW 10-137-30  
**COUNTY SURVEYOR**

I hereby certify that this survey was prepared by me or under my direct supervision and that I am a duly Licensed Land Surveyor under the laws of the State of Minnesota.

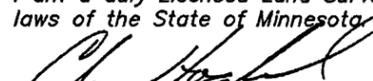  
 Chris Hoglund, LS  
 License No. 43932

2/19/09  
Date

REQUESTED BY:

## James Riess



**Westwood**

Westwood Professional Services, Inc.  
 423 Laurel Street  
 Brainerd, MN 56401

PHONE 218-829-1751  
 FAX 218-829-4733  
 TOLL FREE 1-800-270-9495

www.westwoodps.com

Drawn by:

CDH

Date:

2/19/09

Job No:

20087719