




CERTIFICATE OF SURVEY

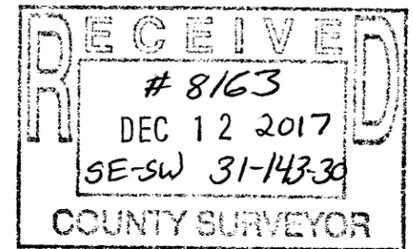

GRAPHIC SCALE

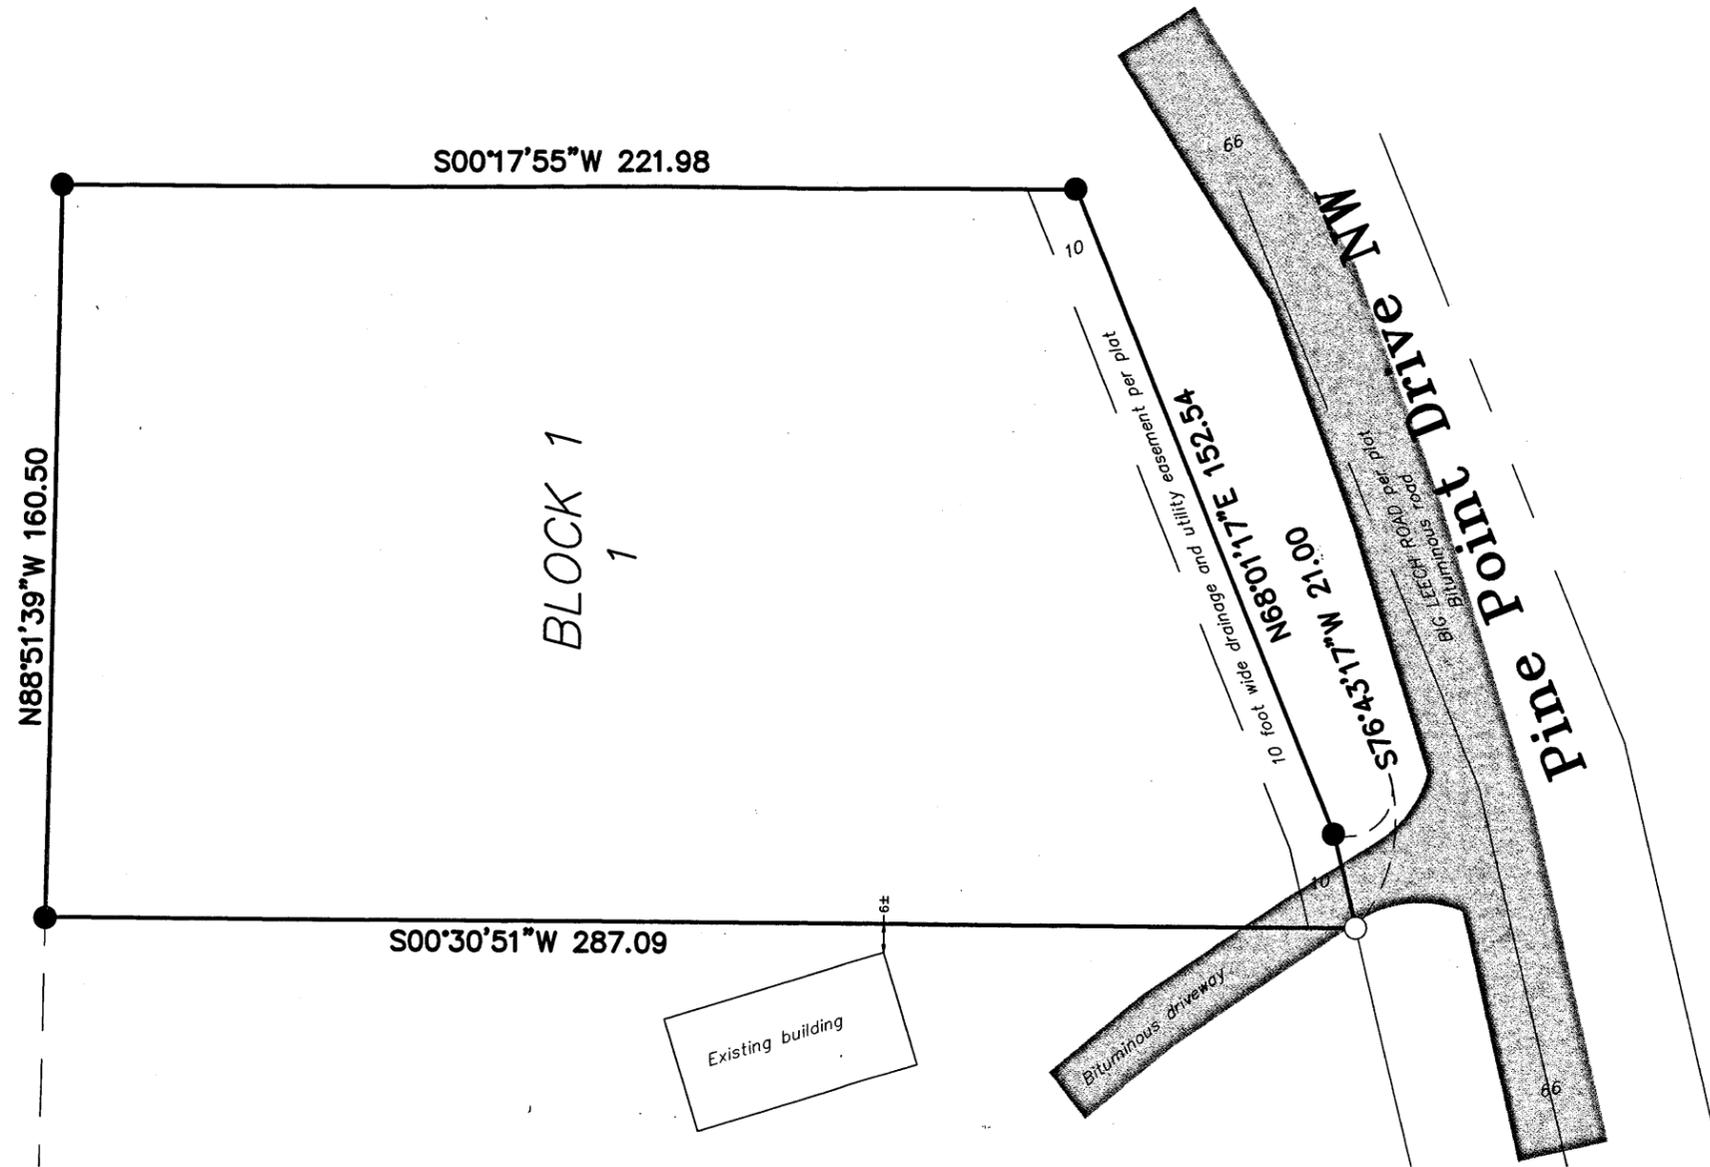

(IN FEET)
1 inch = 40 ft.

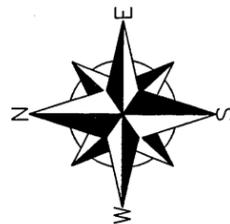

LEGEND

- Denotes Found Survey Monument
- Denotes 1/2" Diameter Iron Pipe Set and Made with 42380 Cap
- △ Denotes Computed Position

DESCRIPTION:

(RECORD)
Lot 1, BLOCK ONE, BROOKS HEAVENLY ACRES, Cass County, Minnesota

SURVEYOR NOTES:

1. Bearing Orientation: The north line of Lot 1, BLOCK ONE is assumed to have a bearing of South 88 degrees 51 minutes 39 seconds East.
2. Arro of the North, LLC has made no investigation or independent search for easements of record, encumbrances, restrictive covenants, ownership title evidence, or any other facts that an accurate and current title search may disclose.

CLIENT:

James Stoeckel

CERTIFICATE OF SURVEY
Brooks Heavenly Acres



I hereby certify that this survey, plan or report was prepared by me or under my direct supervision and that I am a duly licensed land surveyor under the laws of the state of Minnesota.

Dated this 12th day of October, 2017

By: *David E. Serrano*

David E. Serrano, Minnesota License No. 42380

JOB NUMBER: _____

APPROVED BY: DES DRAWN BY: _____

NO.	DATE	BY	REVISION DESCRIPTION