




Roadway Easement

Computed
NW Cor.
of the NE1/4-SE1/4

A 50.00 foot by 50.00 foot wide easement for ingress, egress, and utility purposes over, under, and across that part of the Northeast Quarter of the Southeast Quarter, Section 20, Township 140 North, Range 31 West of the 5th Principal Meridian, Cass County, Minnesota. Described as follows;
the west 50.00 feet of the south 50.00 feet
of said Northeast Quarter of the Southeast Quarter.

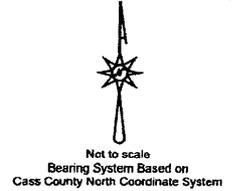

LEGEND	
•	Computed position
△	Found County monument
●	Set Rebar

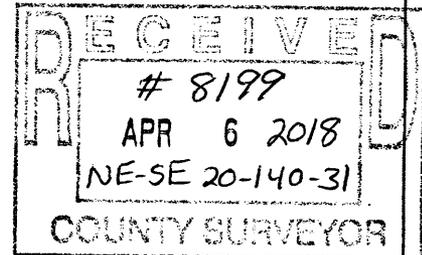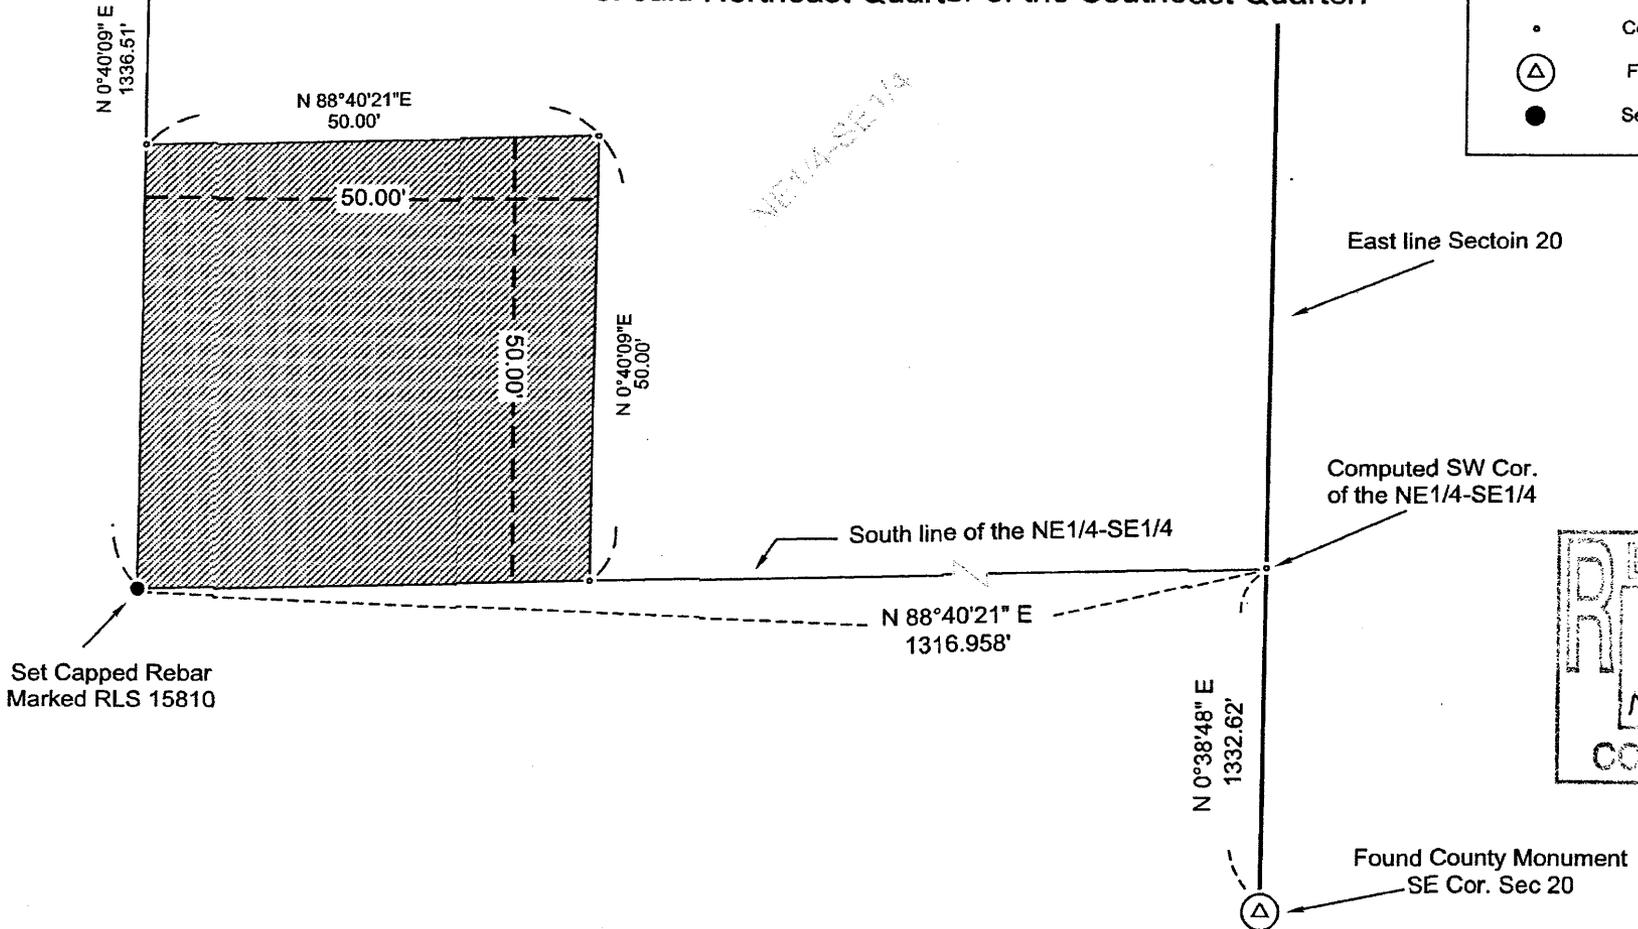

I hereby certify that this survey, plan, or report was prepared by me or under my direct supervision and that I am a duly Licensed Land Surveyor under the laws of the State of Minnesota.

George ER. Coulombe
George ER. Coulombe

License No. 15810

1-11-18
Date

PREPARED FOR;

POTLATCH