
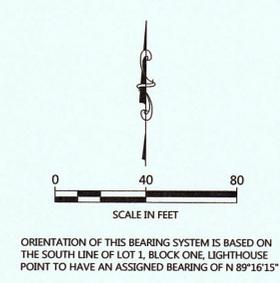


CERTIFICATE OF SURVEY

LOTS 1 - 4, BLOCK ONE, LIGHTHOUSE POINT,
SECTION 13, TOWNSHIP 140 NORTH, RANGE 31 WEST,
CASS COUNTY, MINNESOTA

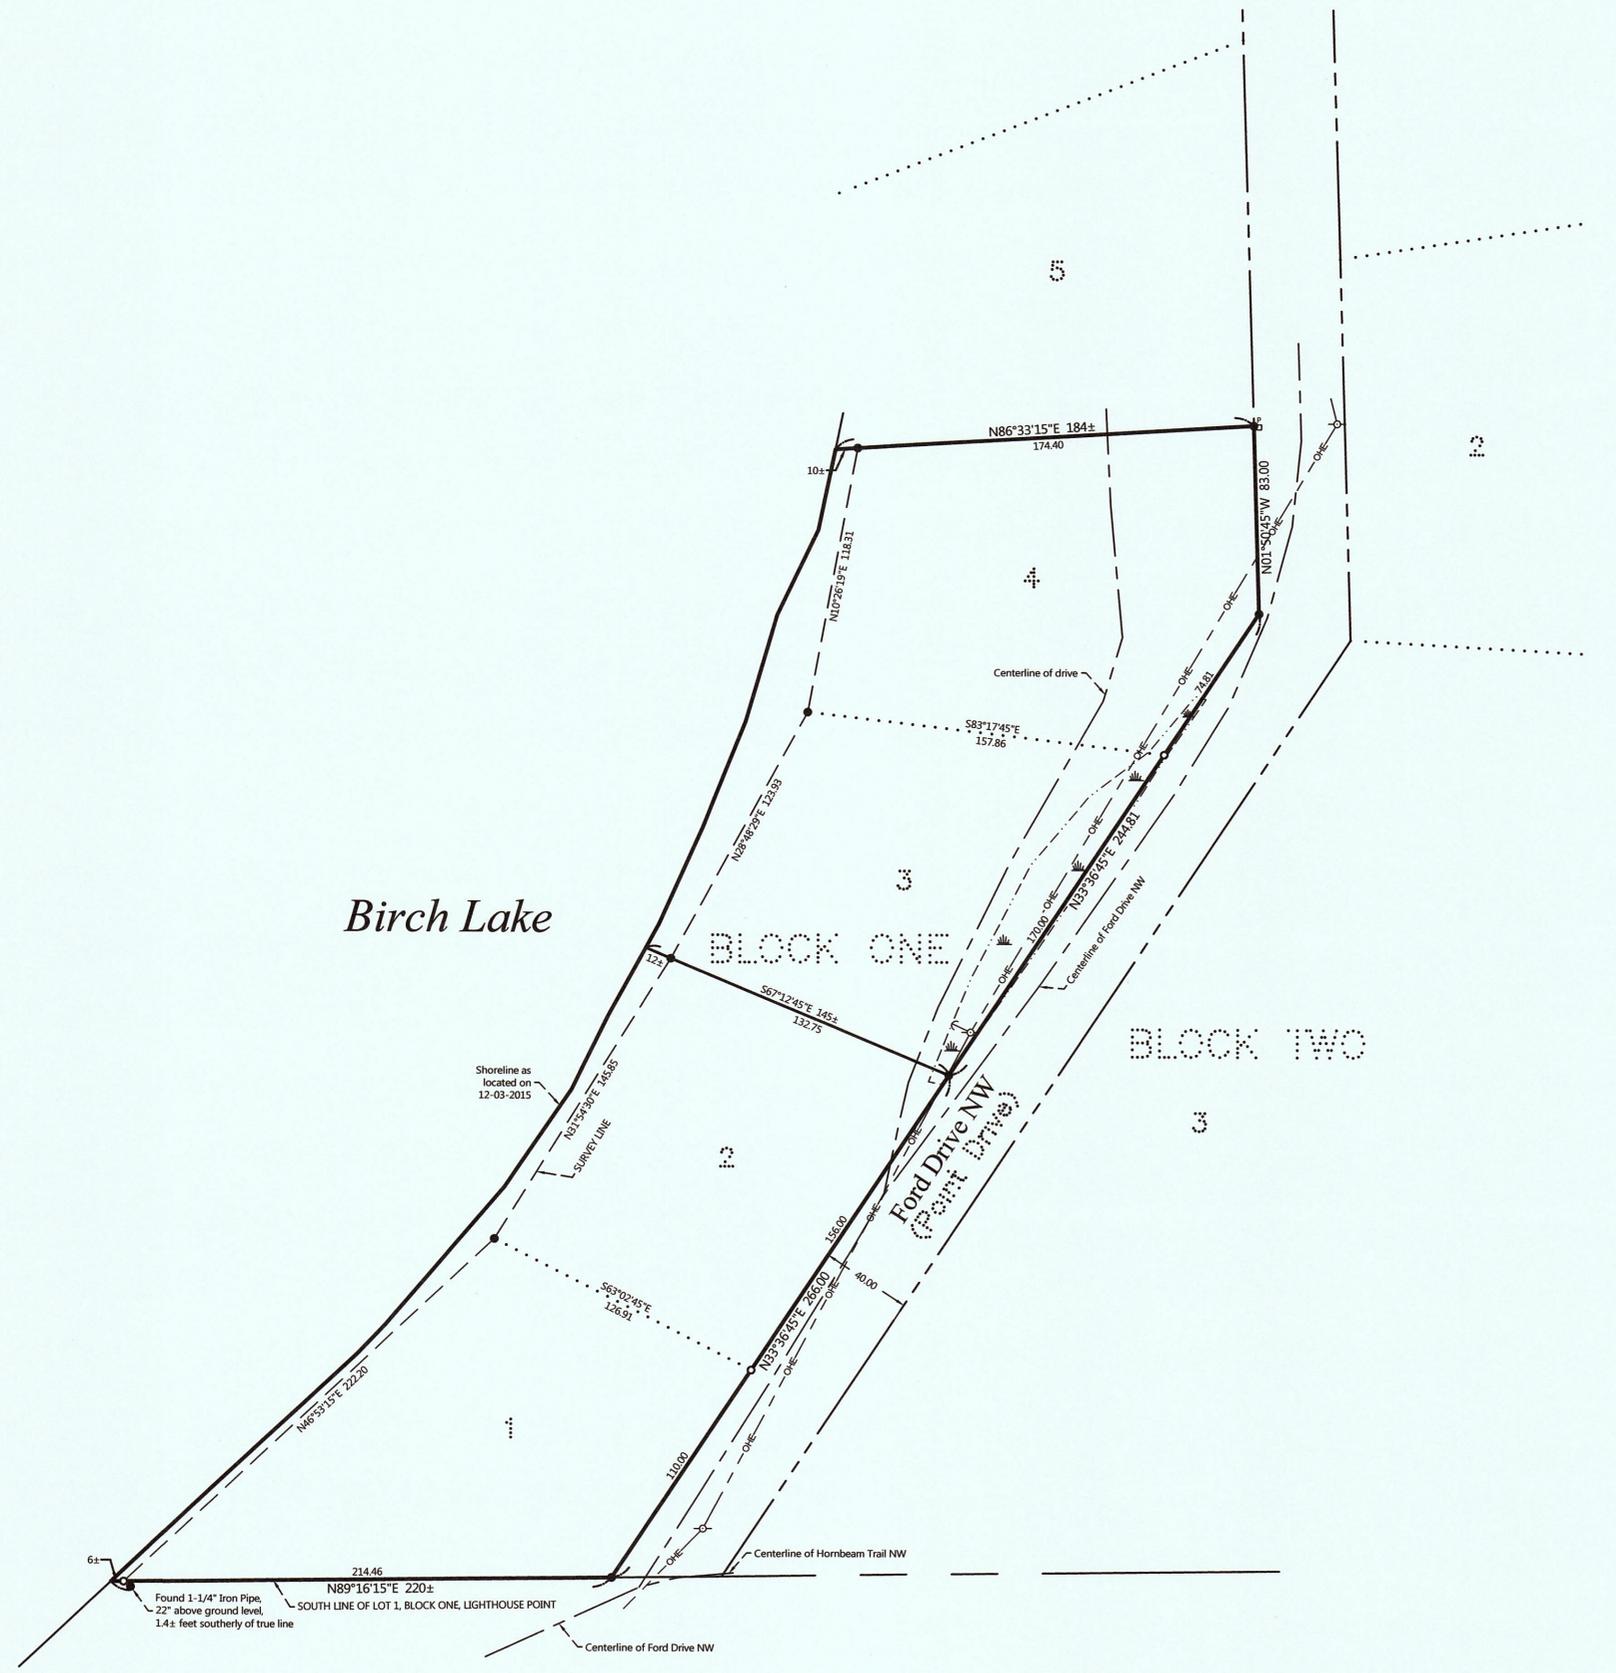

- LEGEND**
- DENOTES IRON MONUMENT SET & MARKED BY LICENSE NO. 21367
 - DENOTES MONUMENT FOUND
 - × DENOTES CALCULATED POSITION
 - DENOTES EXISTING UTILITY POLE W/ GUY WIRE
 - DENOTES OVERHEAD ELECTRIC LINE
 - DENOTES WETLAND(S)
 - DENOTES EXISTING PHONE PEDESTAL

- NOTES:**
- Zoning for subject tract = Shoreland Residential.
 - Parcel ID for subject tracts = 16-417-0110, 16-417-0120, 16-417-0130, and 16-417-0140.
 - The wetland information shown on this certificate is the approximate location taken from visual observations. No wetland delineation has been done.
 - All lines marked with flagging are only an approximation of the true boundary lines and are not to be used as an exact boundary location. Flagged lines should not be used for the establishment of improvements. To mark true boundary lines, additional monumentation would be required.

REVISIONS:	NO.	DATE	DESCRIPTION

I HEREBY CERTIFY THAT THIS SURVEY, PLAN OR REPORT WAS PREPARED BY ME OR UNDER MY DIRECT SUPERVISION AND THAT I AM A DULY LICENSED LAND SURVEYOR UNDER THE LAWS OF THE STATE OF MINNESOTA.

TERRY L. FREEMAN
 LIC. NO. 21367
 12/29/15

MINNETONKA SURVEYING & CONSULTING, INC.

P.O. Box 292, Walker, MN, 56484
Phone: 218-547-1996, Fax: 218-547-2272
Web: www.nclusa.com

CERTIFICATE OF SURVEY
 Phil Zastrow
 4823 Oak Ridge Drive
 Hermantown, MN 55811

JOB NO. 15-242
 DATE: 12-29-2015
 SHEET NO.
 1 OF 1