


CERTIFICATE OF SURVEY


THE SOUTHWEST QUARTER OF THE SOUTHWEST QUARTER,
SECTION 33, TOWNSHIP 140 NORTH, RANGE 30 WEST,
CASS COUNTY, MINNESOTA

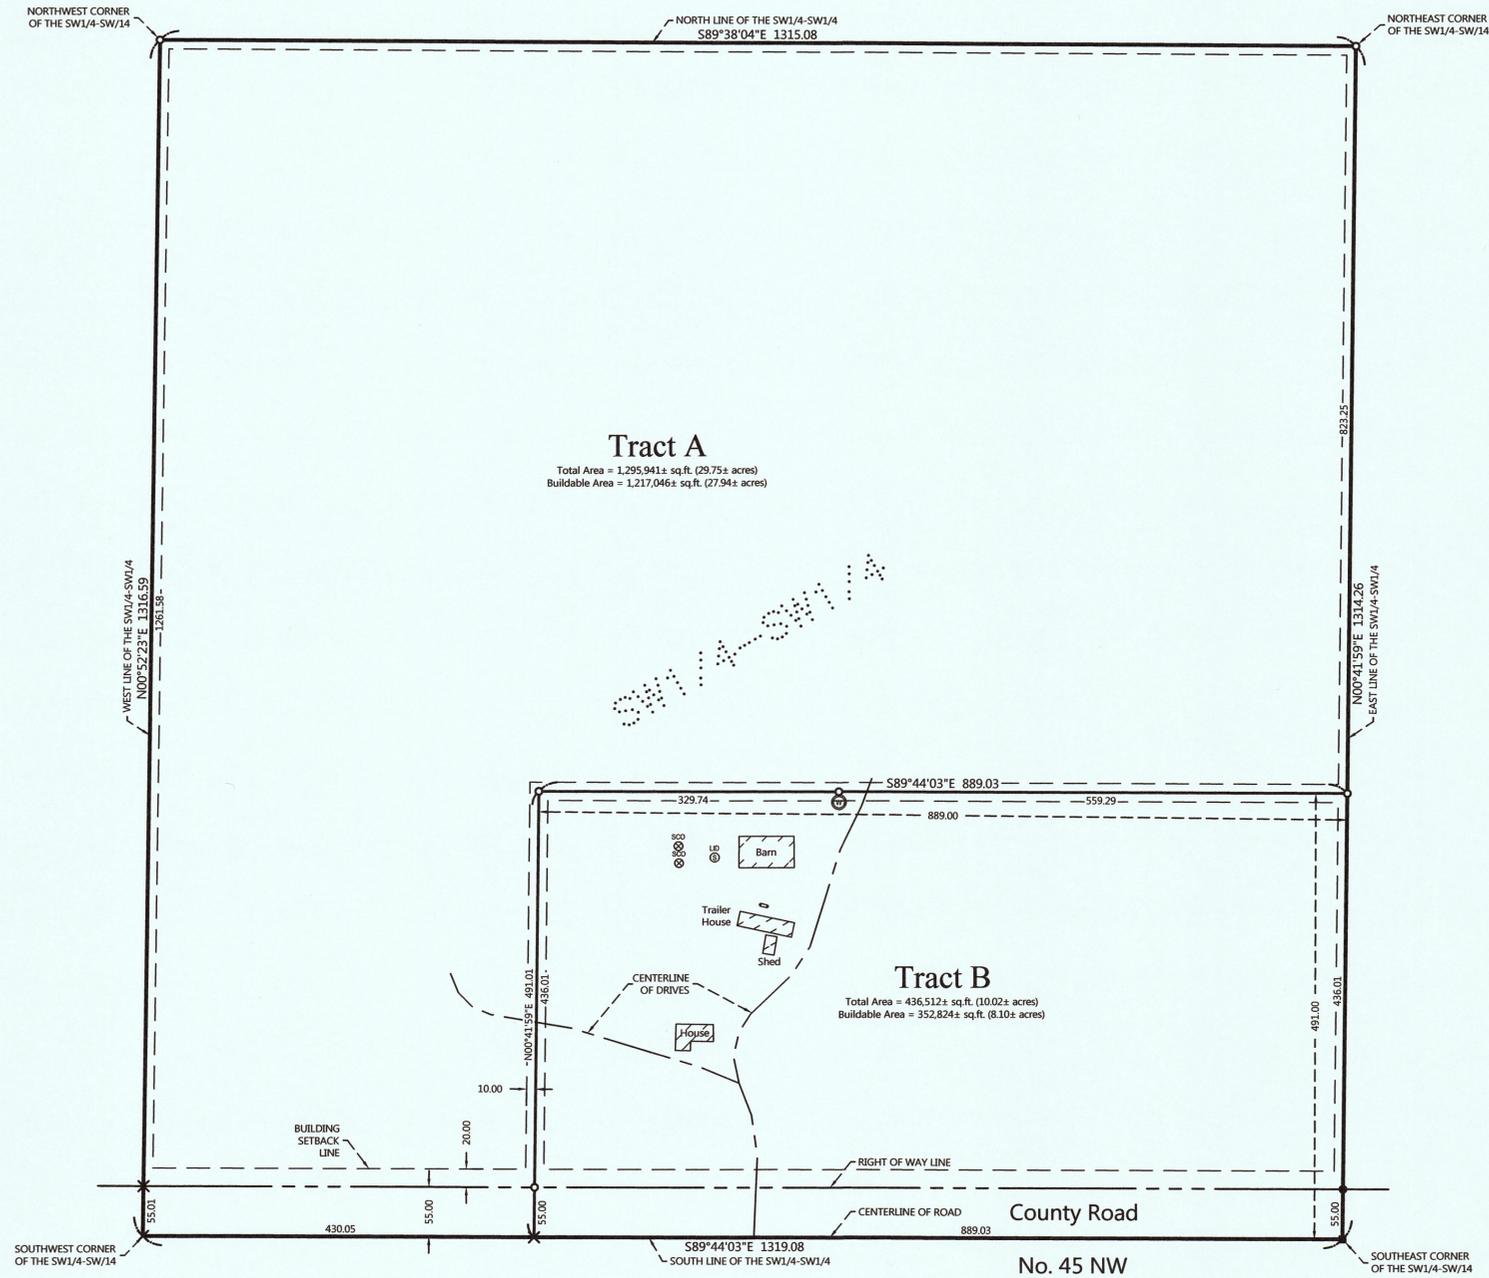

PROPOSED DESCRIPTIONS:

TRACT A
That part of the Southwest Quarter of the Southwest Quarter, Section 33, Township 140 North, Range 30 West, Cass County, Minnesota, EXCEPT the South 491.00 feet of the East 889.00 feet thereof. SUBJECT to easements, restrictions, and reservations of record. SUBJECT to County Road No. 45 NW right of way.

TRACT B
The South 491.00 feet of the East 889.00 feet of the Southwest Quarter of the Southwest Quarter, Section 33, Township 140 North, Range 30 West, Cass County, Minnesota. SUBJECT to easements, restrictions, and reservations of record. SUBJECT to County Road No. 45 NW right of way.

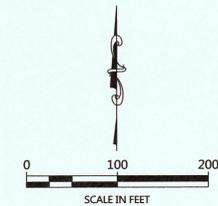

ORIENTATION OF THIS BEARING SYSTEM IS BASED ON THE MINNESOTA COUNTY COORDINATE SYSTEM, (CASS COUNTY NORTH ZONE).

LEGEND

- DENOTES IRON MONUMENT SET & MARKED BY LICENSE NO. 21367
- DENOTES MONUMENT FOUND
- DENOTES FOUND PK NAIL
- × DENOTES CALCULATED POSITION
- ▭ DENOTES EXISTING LP TANK
- ⊗ DENOTES EXISTING SEPTIC CLEANOUT & SEPTIC TANK LID
- ⊙ DENOTES EXISTING WELL

NOTES:

1. Parcel ID for subject tract = Part of 05-033-3300.
2. Zoning for subject tract = Rural Residential 2.5 (RR 2.5).
3. Based on the National Wetland Inventory mappings there are no wetlands on the Southwest Quarter of the Southwest Quarter. No field verification has been done.
4. All lines marked with flagging are only an approximation of the true boundary lines and are not to be used as an exact boundary location. Flagged lines should not be used for the establishment of improvements. To mark true boundary lines, additional monumentation would be required.

REVISIONS:	NO.	DATE	DESCRIPTION	BY

I HEREBY CERTIFY THAT THIS SURVEY, PLAN OR REPORT WAS PREPARED BY ME OR UNDER MY DIRECT SUPERVISION AND THAT I AM A DULY LICENSED LAND SURVEYOR UNDER THE LAWS OF THE STATE OF MINNESOTA.

Terry L. Freeman
TERRY L. FREEMAN
LIC. NO. 21367
11/25/15



CERTIFICATE OF SURVEY
Northland Septic c/o Rick Smith
4207 16th Street NW
Backus, MN 56435

JOB NO. 15-221
DATE: 11-25-2015

SHEET NO.
1 OF 1