


CERTIFICATE OF SURVEY

PART OF THE SOUTHWEST QUARTER AND
PART OF THE NORTHWEST QUARTER OF THE SOUTHEAST QUARTER
ALL IN SECTION 9, TOWNSHIP 140 NORTH, RANGE 28 WEST,
CASS COUNTY, MINNESOTA

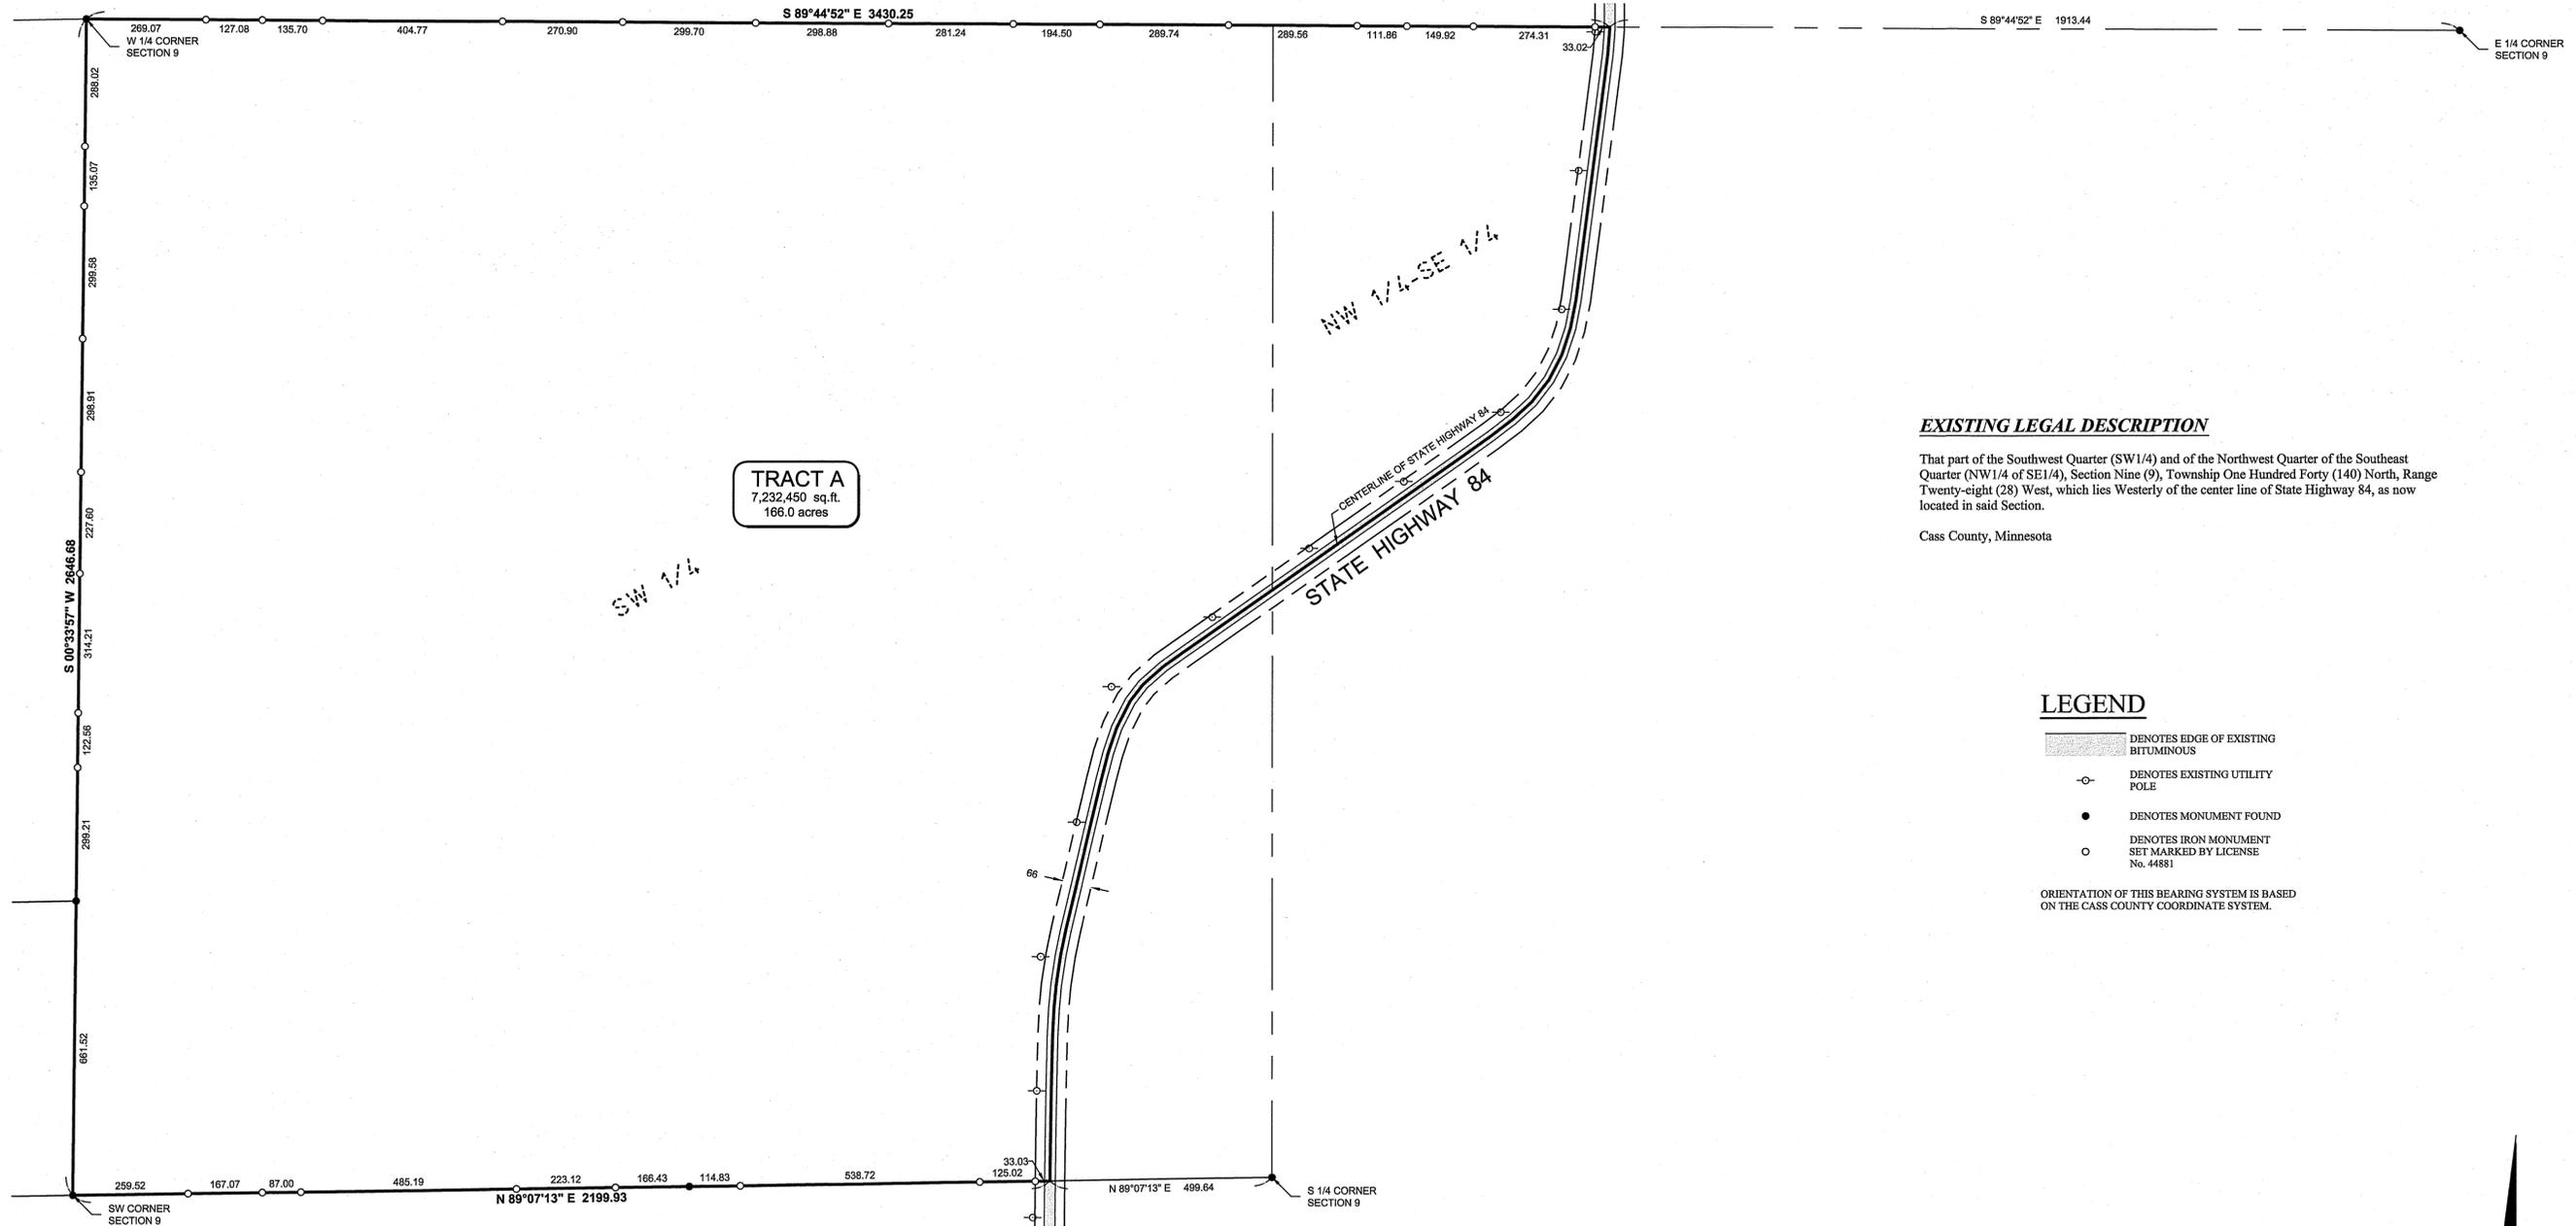

EXISTING LEGAL DESCRIPTION

That part of the Southwest Quarter (SW1/4) and of the Northwest Quarter of the Southeast Quarter (NW1/4 of SE1/4), Section Nine (9), Township One Hundred Forty (140) North, Range Twenty-eight (28) West, which lies Westerly of the center line of State Highway 84, as now located in said Section.

Cass County, Minnesota


LEGEND

- DENOTES EDGE OF EXISTING BITUMINOUS
- DENOTES EXISTING UTILITY POLE
- DENOTES MONUMENT FOUND
- DENOTES IRON MONUMENT SET MARKED BY LICENSE No. 44881

ORIENTATION OF THIS BEARING SYSTEM IS BASED ON THE CASS COUNTY COORDINATE SYSTEM.

NOTES:

- Zoning for subject tract = "Rural Residential 5 (RR-5)".
- Parcel ID of subject parcel: 46-009-0003.

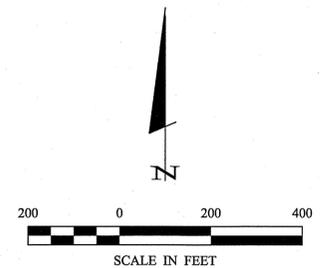

30176 Old Highway #371
Suite 2
P. O. Box 874
Pequot Lakes, MN 56472
218-568-4940
www.stonemansurvey.com



I HEREBY CERTIFY THAT THIS SURVEY, PLAN, SPECIFICATION OR REPORT WAS PREPARED BY ME OR UNDER MY DIRECT SUPERVISION AND THAT I AM A DULY LICENSED PROFESSIONAL ENGINEER OR LAND SURVEYOR UNDER THE LAWS OF THE STATE OF MINNESOTA.

CYNTHIA M. HYDE PLS#44881
DATE: 1-4-16 LIC. NO. 44881

REVISIONS	DESCRIPTION	DATE	BY

DATE:	9-1-2015
SCALE:	1"=200'
HORIZ. VERT.	NONE

PROJECT No.:	15250
FILE NAME:	C15250.dwg
FIELD BOOK:	

PROJECT MANAGER:	CMH
CHECKED BY:	CMH
DRAWN BY:	RJF

CERTIFICATE OF SURVEY
Mike Lewis
4110 River Ridge Drive
St. Charles, IL 60175