

Certificate of Survey for:

CASS COUNTY LAND DEPARTMENT

Part of the SW 1/4 of the NW 1/4, Section 29,


Township 143 North, Range 27 West

NW Cor.
Sec. 29




- denotes brass cap iron monument found
- denotes brass cap in concrete cylinder found.
- denotes 1.25" iron pipe marked RLS 21367
- denotes Steel fence post with Sign

The West line of the NW 1/4 of Sec. 29 is assigned a bearing of N 3°01'46" E based on Cass County North Zone coordinates.

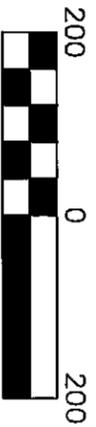

Scale: 1 inch = 200 feet

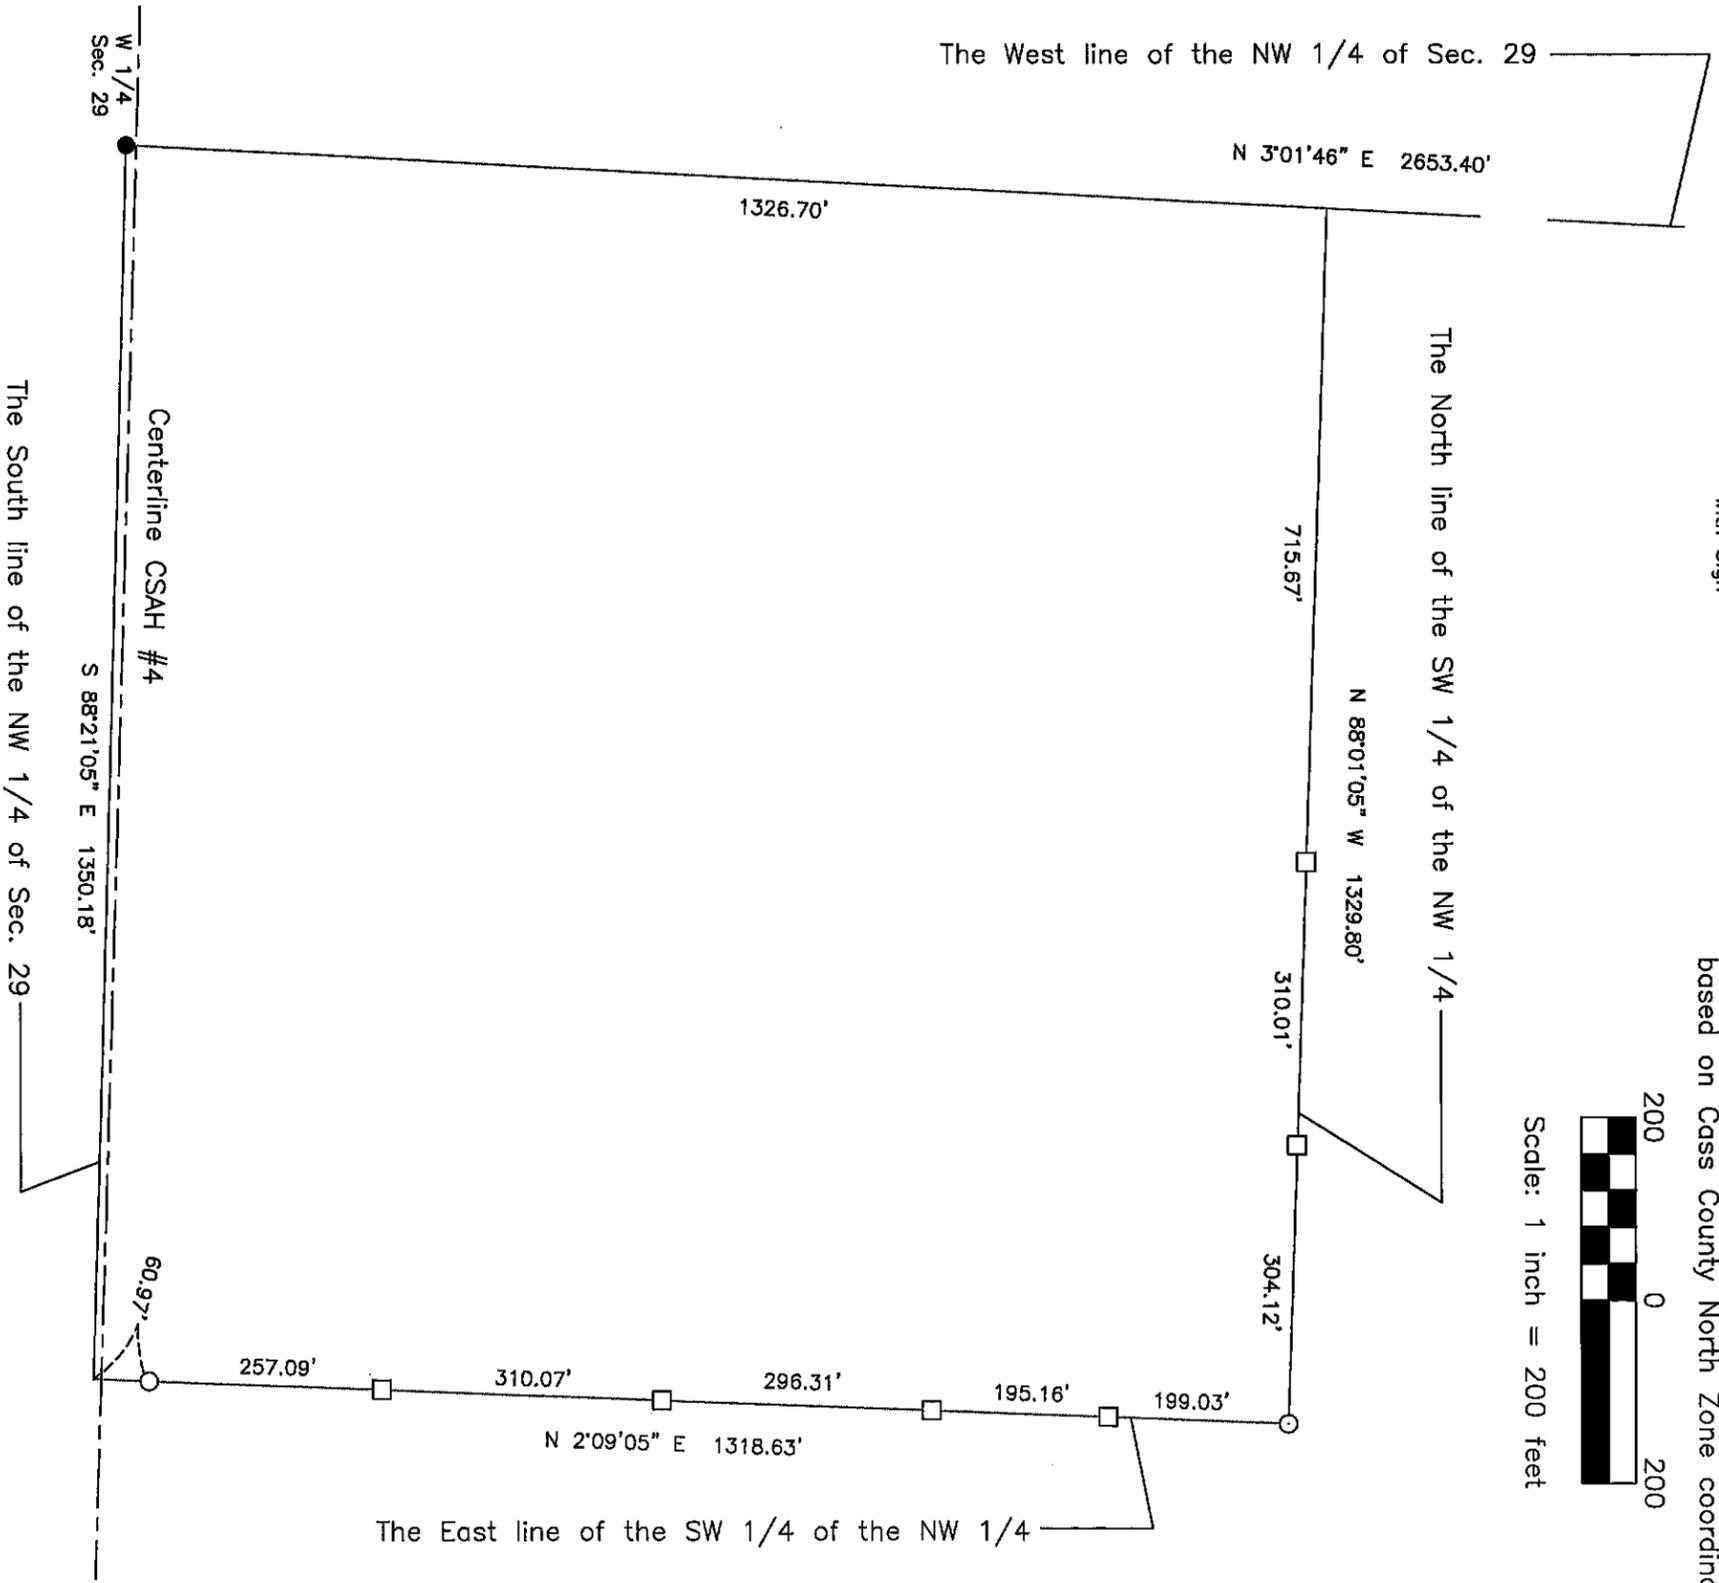

CASS COUNTY SURVEYOR
8045 County Road 12 NW
Walker, MN 56484
(218)547-1211 (117)

I HEREBY CERTIFY THAT THIS SURVEY, PLAN OR REPORT WAS PREPARED BY ME OR UNDER MY DIRECT SUPERVISION AND THAT I AM A DULY LICENSED LAND SURVEYOR UNDER THE LAWS OF THE STATE OF MINNESOTA.

Terry L. Freeman, MN LIC. NO. 21367 DATE

3/9/16

Certificate of Survey for:
CASS COUNTY LAND DEPARTMENT
 Part of the SW 1/4 of the NW 1/4, Section 29,
 Township 143 North, Range 27 West of the 5th P.M.


- denotes brass cap iron monument found
- denotes brass cap in concrete cylinder found.
- denotes 1.25" iron pipe marked RLS 21367
- ▲ denotes Magnetic nail found



The West line of the NW 1/4 of Sec. 29 is assigned a bearing of N 3°01'46" E based on Cass County North Zone coordinates.



Scale: 1 inch = 400 feet

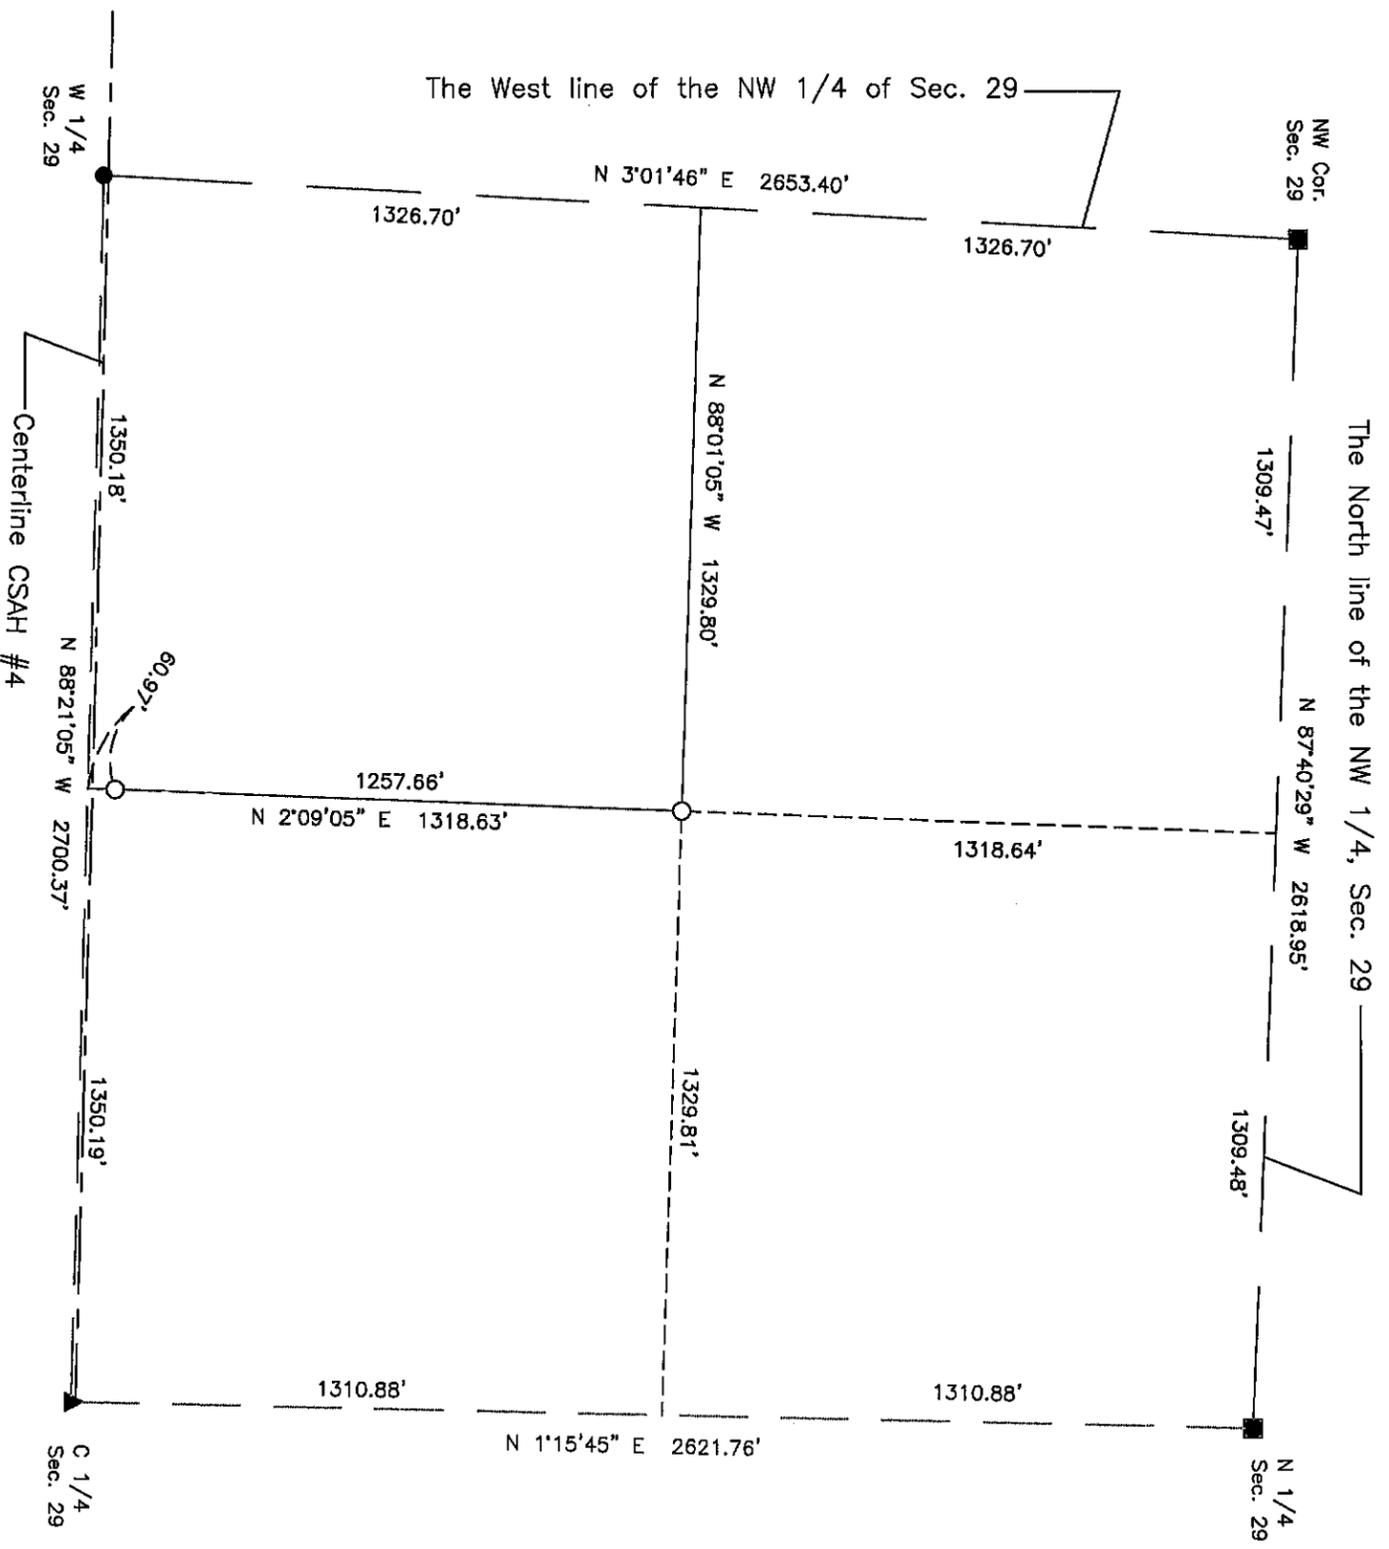

CASS COUNTY SURVEYOR
 8045 County Road 12 NW
 Walker, MN 56484
 (218)547-1211 (117)

I HEREBY CERTIFY THAT THIS SURVEY, PLAN OR REPORT WAS PREPARED BY ME OR UNDER MY DIRECT SUPERVISION AND THAT I AM A DULY LICENSED LAND SURVEYOR UNDER THE LAWS OF THE STATE OF MINNESOTA.

Terry L. Freeman, MN LIC. NO. 21367 DATE 3/9/16