
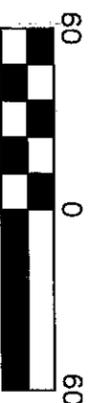


Certificate of Survey for:
CASS COUNTY HIGHWAY DEPARTMENT
 Part of the SW 1/4 of the SE 1/4 Section 36,
 Township 142 North, Range 26 West of the 5th P.M.

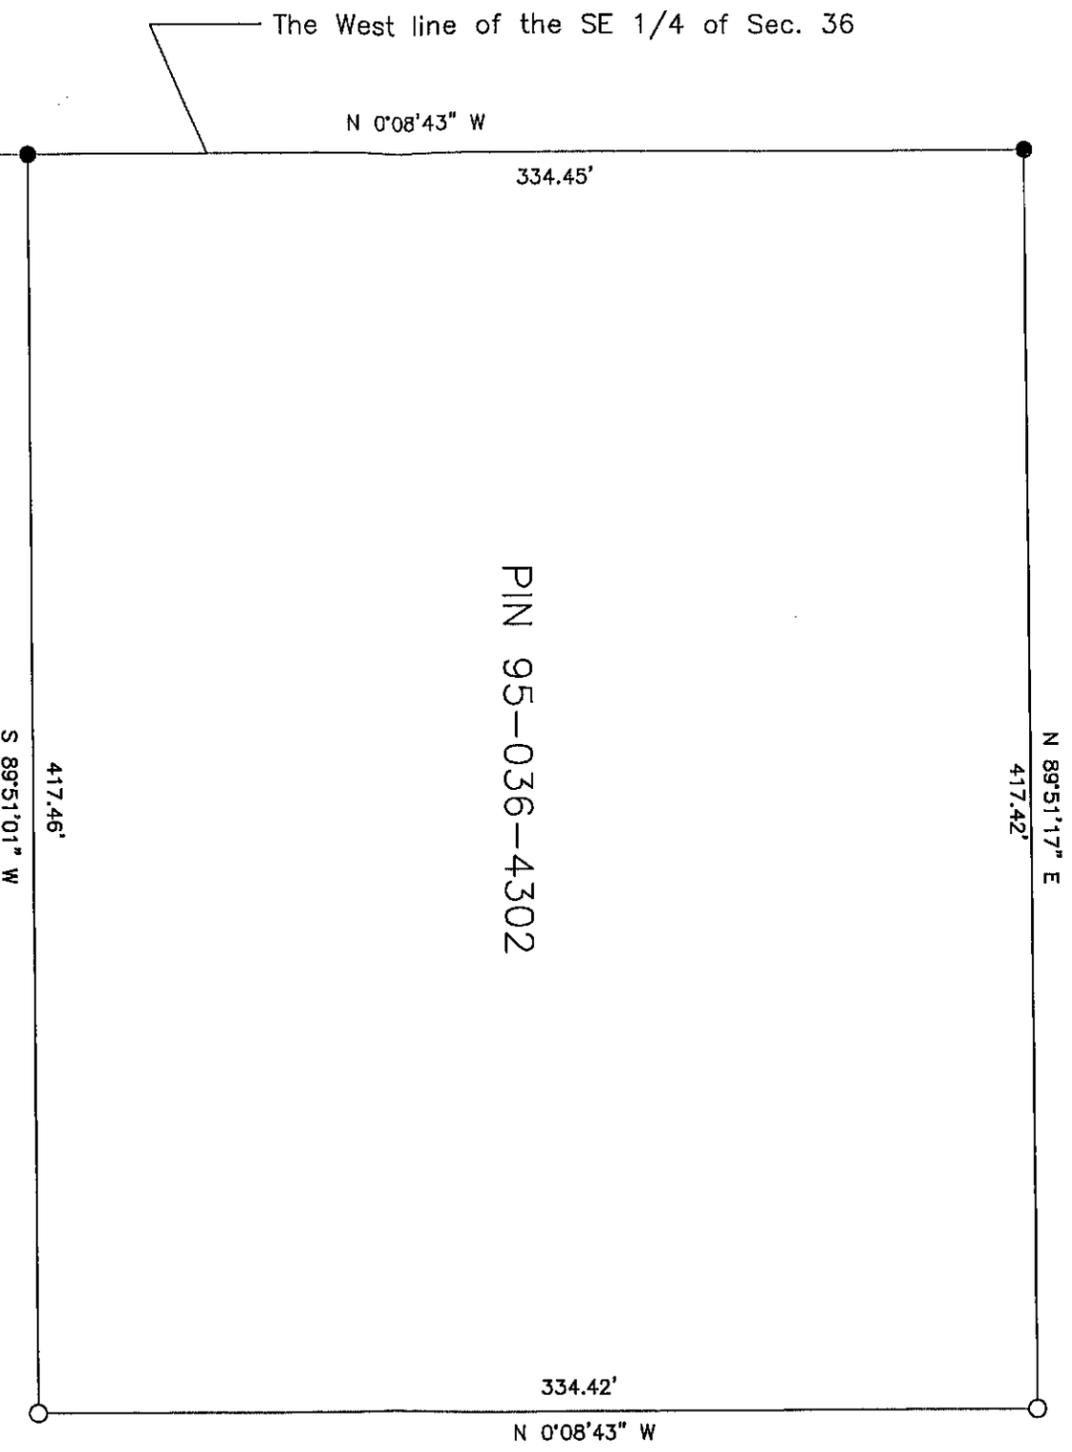

Scale: 1 inch = 60 feet

The West line of the SE 1/4 of Sec. 36 is assigned a bearing of N 0°08'43" W based on Cass County North Zone coordinates.

- denotes iron monument found
- denotes USFS Concrete Monument with Brass cap found.
- denotes 1.25" iron pipe marked RLS 21367

I HEREBY CERTIFY THAT THIS SURVEY, PLAN OR REPORT WAS PREPARED BY ME OR UNDER MY DIRECT SUPERVISION AND THAT I AM A DULY LICENSED LAND SURVEYOR UNDER THE LAWS OF THE STATE OF MINNESOTA.

Terry L. Freeman, MN LIC. NO. 21367 DATE 4/13/16

CASS COUNTY SURVEYOR
 8045 County Road 12 NW
 Walker, MN 56484
 (218)547-1211 (117)