


Certificate of Survey for:
CASS COUNTY LAND DEPARTMENT

Part of Section 15, T. 138 N., R. 30 W.



DETAIL B

Scale: 1 inch = 20 feet

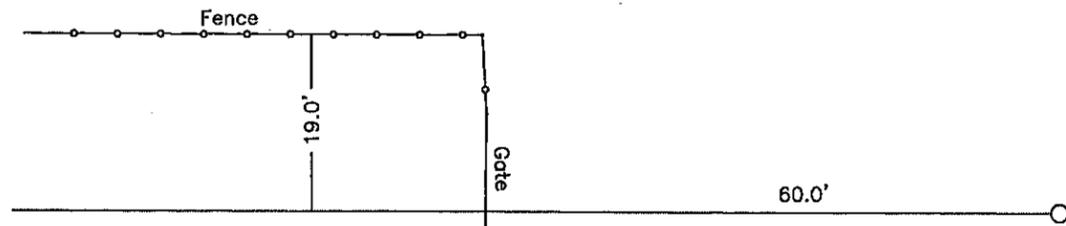

Scale: 1 inch = 20 feet

DETAIL A

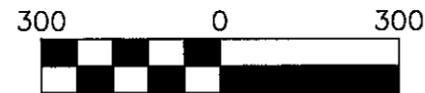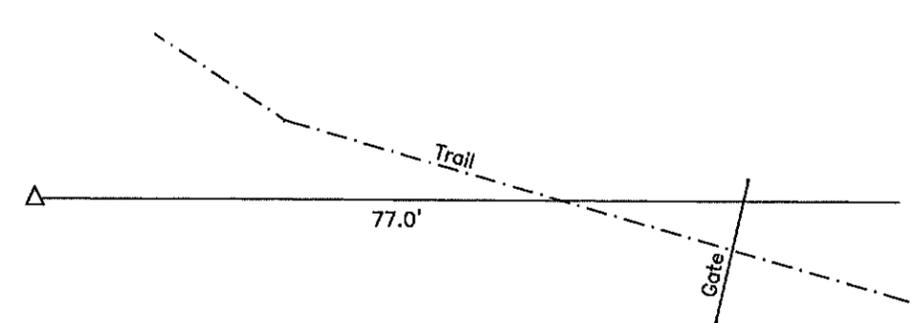


Scale: 1 inch = 300 feet



The South line of the SE 1/4 of Sec. 15
 is assigned a bearing of N 88°45'40" W
 based on Cass County South Zone coordinates.

- denotes iron monument found
 - △ denotes Steel Sign Post set
 - denotes 1.25"x16" iron pipe marked RLS 21367
 - denotes Aluminum County Monument marked RLS 21367
 - denotes existing Trail
- Ties to E 1/16
 12" R. Oak, N 45° E, 12.63'
 10" B. Oak, N 80° W, 15.62'
 Steel Sign Post, West, 1.2'

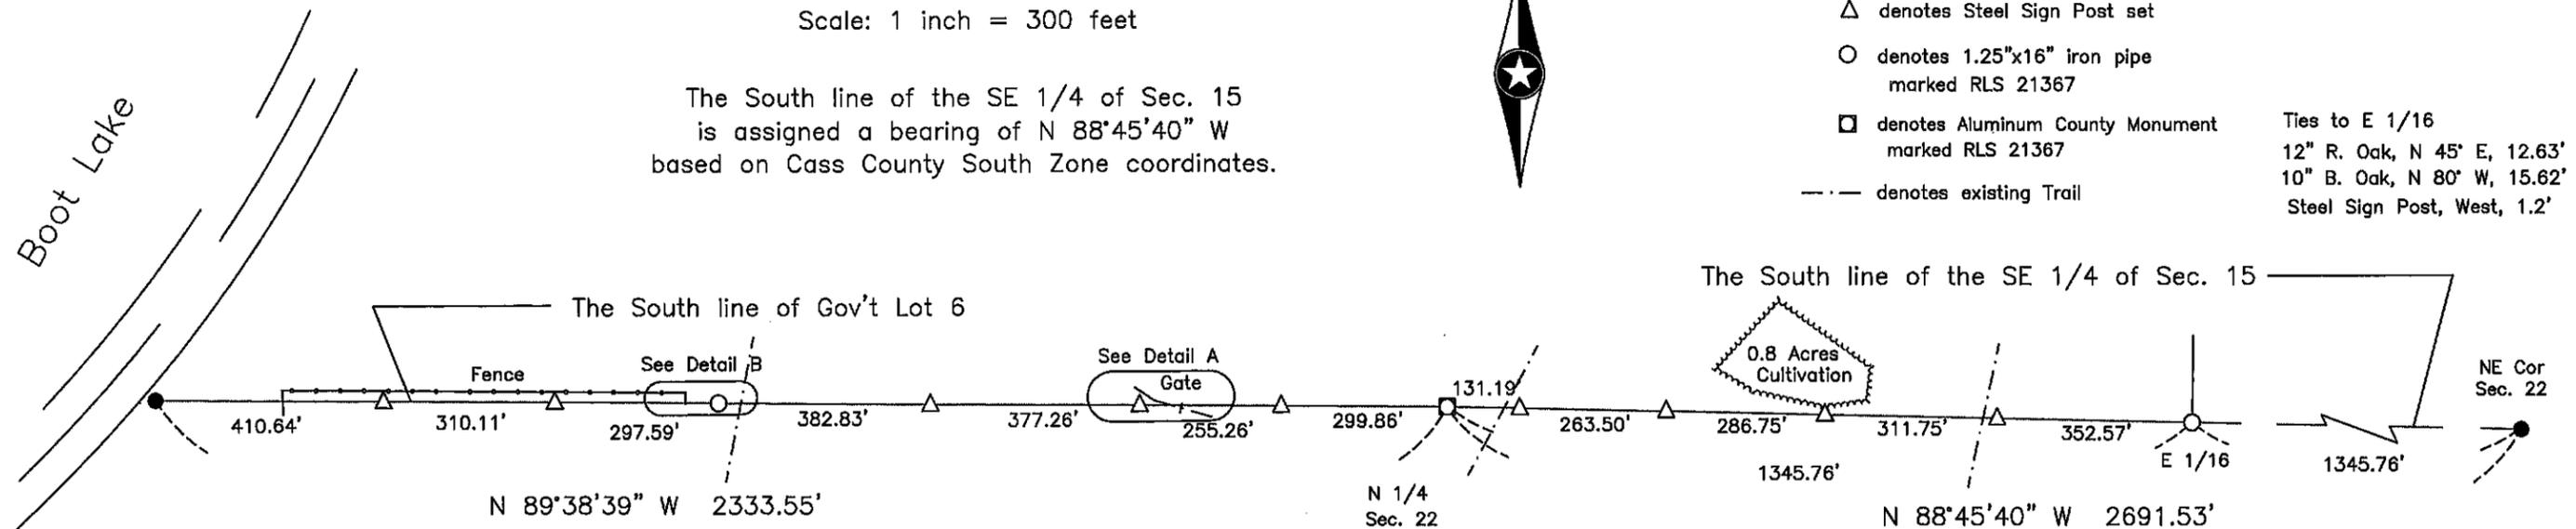

CASS COUNTY SURVEYOR
 8045 County Road 12 NW
 Walker, MN 56484
 (218)547-1211 (117)

I HEREBY CERTIFY THAT THIS SURVEY, PLAN OR REPORT WAS PREPARED BY ME OR UNDER MY DIRECT SUPERVISION AND THAT I AM A DULY LICENSED LAND SURVEYOR UNDER THE LAWS OF THE STATE OF MINNESOTA.

Terry L. Freeman, MN LIC. NO. 21367 5/4/16 DATE