


Certificate of Survey for:

CASS COUNTY HIGHWAY DEPARTMENT

Part of County Road #129, in Township 141 North, Range 27 West of the 5th P.M.

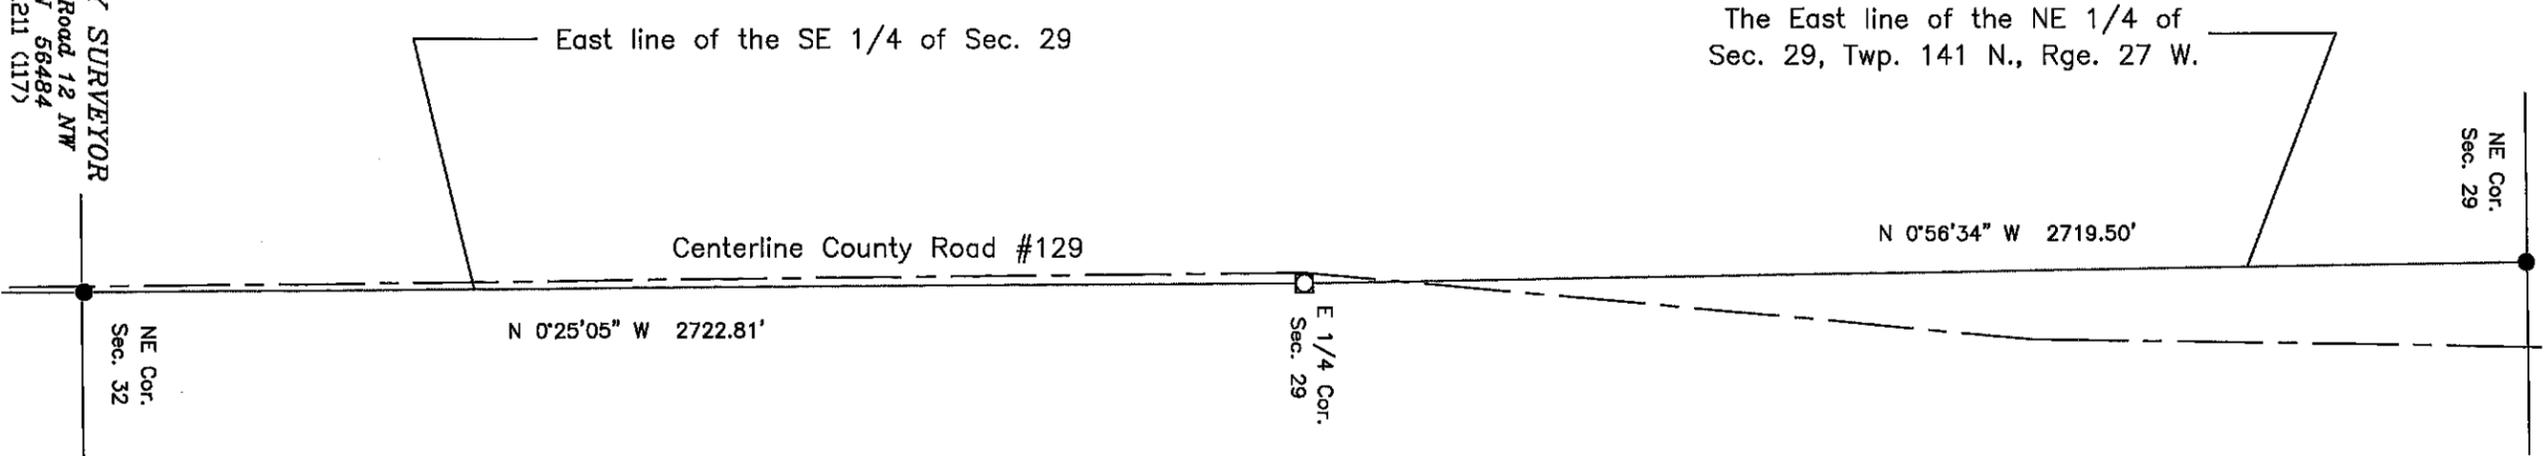

The East line of the NE 1/4 of Sec. 29, Twp. 141 N., Rge. 27 W.

N 0°56'34" W 2719.50'

Centerline County Road #129

N 0°25'05" W 2722.81'


E 1/4 Cor. Sec. 29

NE Cor. Sec. 29

NE Cor. Sec. 32



The East line of the NE 1/4 of Sec. 29 is assigned a bearing of N 0°56'34" W based on Cass County North Zone coordinates.

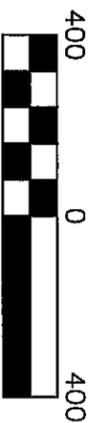


Scale: 1 inch = 400 feet

- denotes iron monument found
- denotes Aluminum County Monument marked RLS 21367
- △ denotes Magnetic nail set


CASS COUNTY SURVEYOR
8045 County Road, 12 NW
Walker, MN 56484
(218)547-1211 (117)

Sheet 1 of 4


I HEREBY CERTIFY THAT THIS SURVEY, PLAN OR REPORT WAS PREPARED BY ME OR UNDER MY DIRECT SUPERVISION AND THAT I AM A DULY LICENSED LAND SURVEYOR UNDER THE LAWS OF THE STATE OF MINNESOTA.

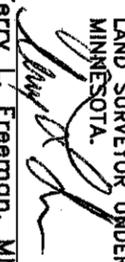
Terry L. Fraeman, MN LIC. NO. 21367 DATE 5/25/16

Certificate of Survey for:
CASS COUNTY LAND DEPARTMENT
 Part of County Road #129, Township 141 North, Range 27 West of the 5th P.M.

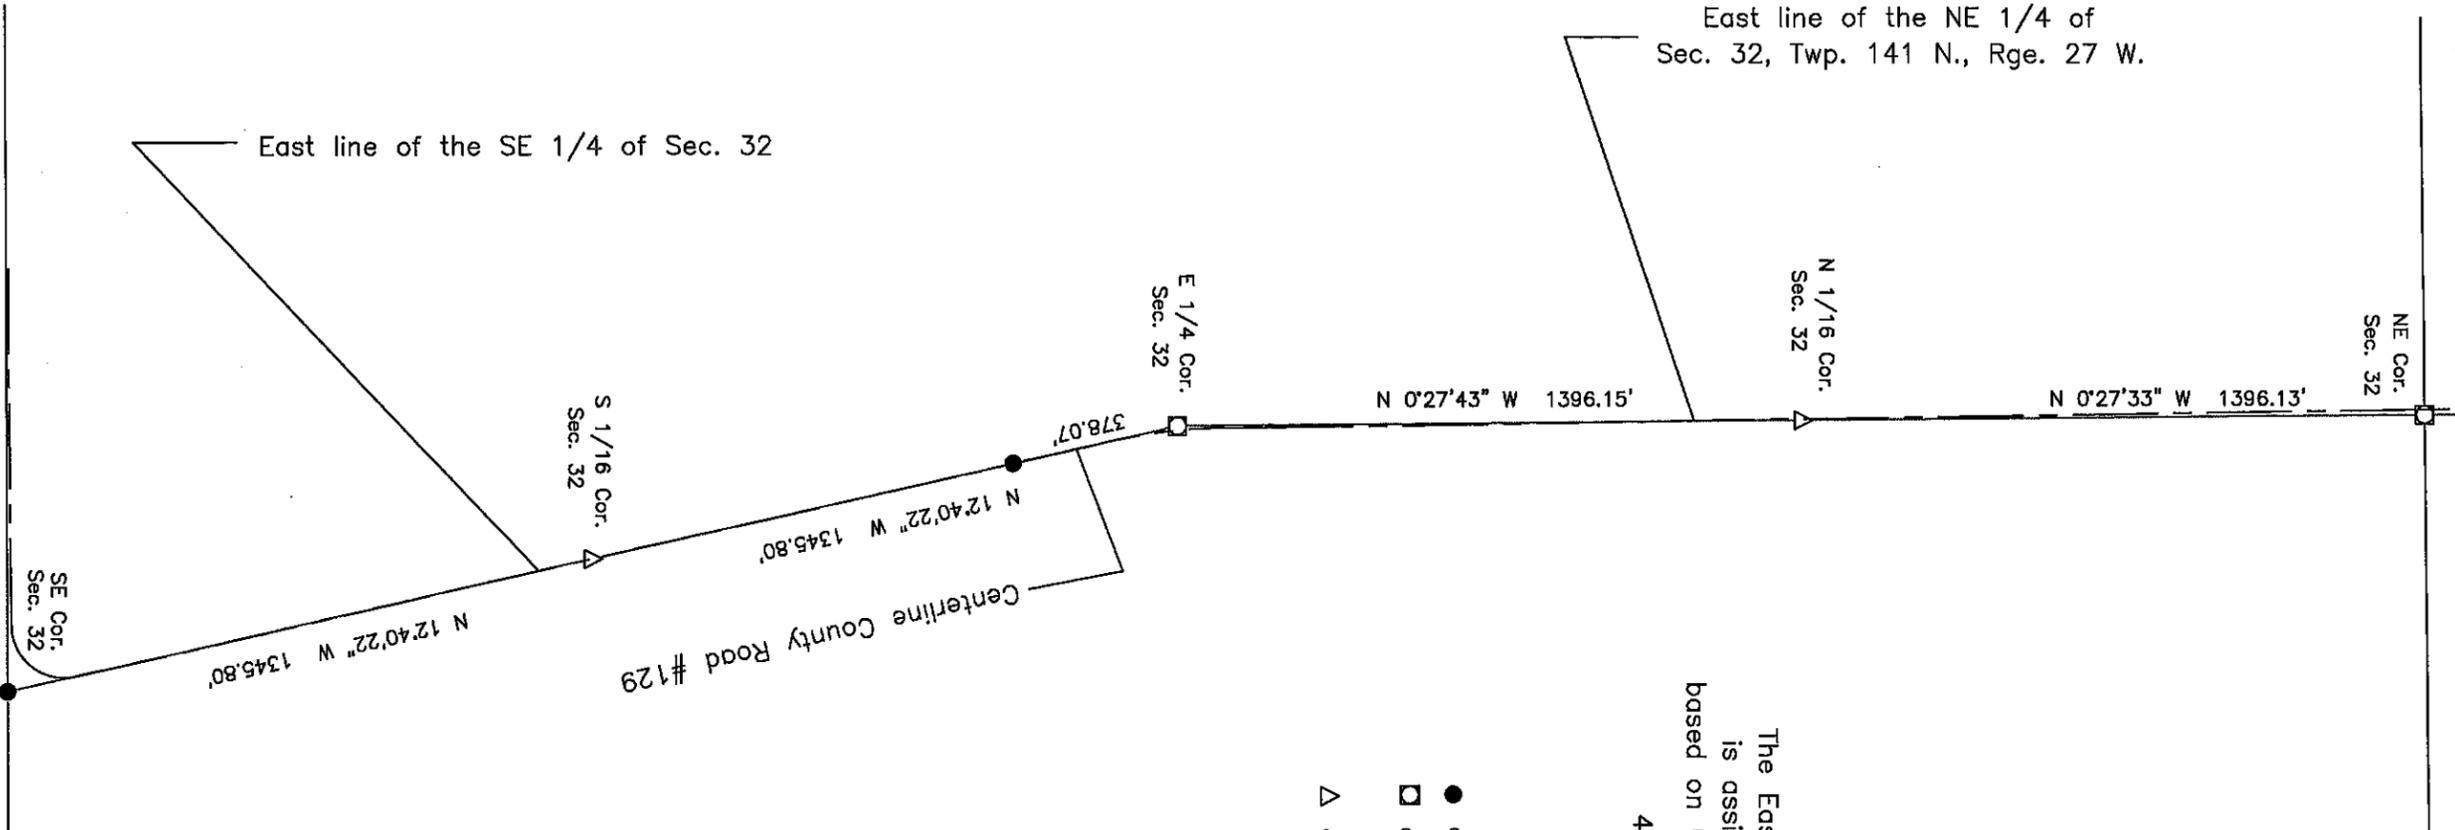

The East line of the NE 1/4 of Sec. 29 is assigned a bearing of N 0°56'34\" W based on Cass County North Zone coordinates.

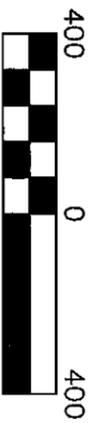

Scale: 1 inch = 400 feet

- denotes monument found
- denotes Aluminum County Monument marked RLS 21367
- △ denotes Magnetic nail set

CASS COUNTY SURVEYOR
 8045 County Road 12 NW
 Walker, MN 56484
 (218)547-1211 (117)

Sheet 2 of 4

I HEREBY CERTIFY THAT THIS SURVEY, PLAN OR REPORT WAS PREPARED BY ME OR UNDER MY DIRECT SUPERVISION AND THAT I AM A DULY LICENSED LAND SURVEYOR UNDER THE LAWS OF THE STATE OF MINNESOTA.

Terry L. Freeman, MN LIC. NO. 21367 DATE 5/25/16

Certificate of Survey for:
CASS COUNTY HIGHWAY DEPARTMENT

Part of County Road #129, T. 141 N., R. 27 W. of the 5th P.M.




The East line of the NE 1/4 of Sec. 29
 is assigned a bearing of N 0°56'34" W
 based on Cass County North Zone coordinates.



Scale: 1 inch = 200 feet

- denotes monument found
- denotes Aluminum County Monument marked RLS 21367
- △ denotes Magnetic nail set

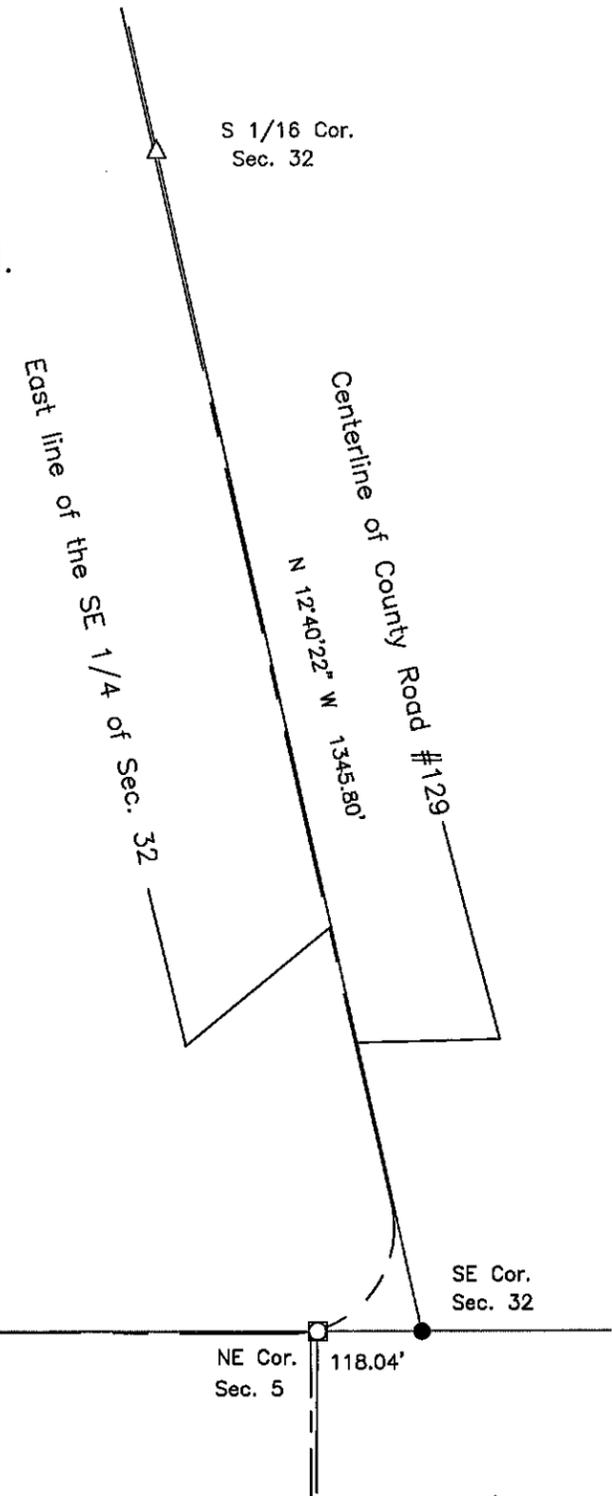

S 1/4 Cor.
 Sec. 32

South line of the SE 1/4 of
 Sec. 32, Twp. 141 N., Rge. 27 W.

S 89°52'04" W 2620.12'

2502.08'

North line of the NE 1/4 of
 Sec. 5, Twp. 140 N., Rge. 27 W.

NE Cor.
 Sec. 5 118.04'

SE Cor.
 Sec. 32


I HEREBY CERTIFY THAT THIS SURVEY, PLAN OR
 REPORT WAS PREPARED BY ME OR UNDER MY DIRECT
 SUPERVISION AND THAT I AM A DULY LICENSED
 LAND SURVEYOR UNDER THE LAWS OF THE STATE OF
 MINNESOTA.

Terry L. Freeman
 Terry L. Freeman, MN LIC. NO. 21367 DATE 5/25/16

CASS COUNTY SURVEYOR
 8045 County Road 12 NW
 Walker, MN 56484
 (218)547-1211 (117)

Sheet 3 of 4


Certificate of Survey for:
CASS COUNTY HIGHWAY DEPARTMENT
 Part of County Road #129, Township 140 North, Range 27 West of the 5th P.M.

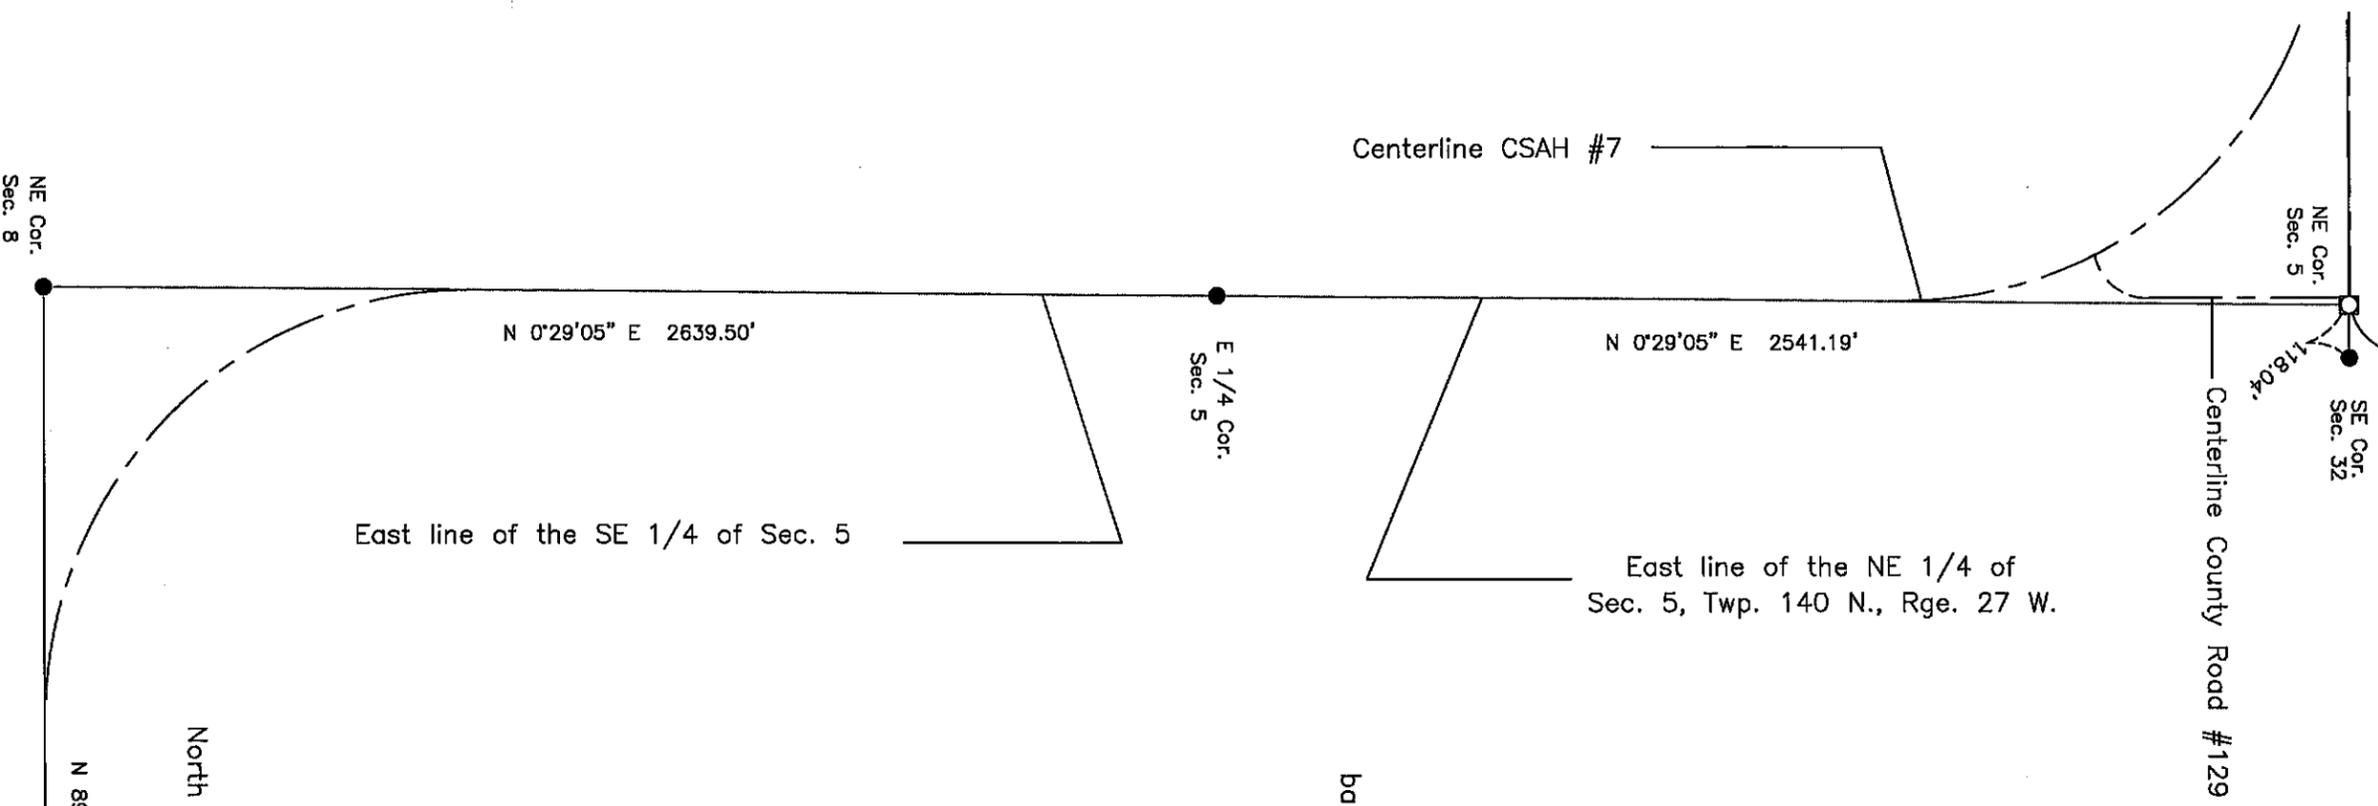

East line of the NE 1/4 of Sec. 5, Twp. 140 N., Rge. 27 W.

East line of the SE 1/4 of Sec. 5

The East line of the NE 1/4 of Sec. 5 is assigned a bearing of N 0°29'05" E based on Cass County North Zone coordinates.

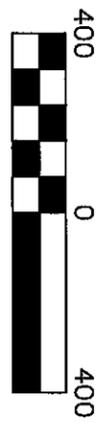

Scale: 1 inch = 400 feet

- denotes monument found
- denotes Aluminum County Monument marked RLS 21367
- △ denotes Magnetic nail set

CASS COUNTY SURVEYOR
 8045 County Road 12 NW
 Walker, MN 56484
 (218)547-1211 (117)

Sheet 4 of 4

I HEREBY CERTIFY THAT THIS SURVEY, PLAN OR REPORT WAS PREPARED BY ME OR UNDER MY DIRECT SUPERVISION AND THAT I AM A DULY LICENSED LAND SURVEYOR UNDER THE LAWS OF THE STATE OF MINNESOTA.

Terry L. Freeman
 Terry L. Freeman, MN LIC. NO. 21367 DATE 5/25/16

#2015.011