



Certificate of Survey for:  
**CASS COUNTY HIGHWAY DEPARTMENT**  
 Part of CSAH #7, Section 34, Township 141 North, Range 28 West of 5th P.M.

North line of Gov't Lot 4, of Sec. 34

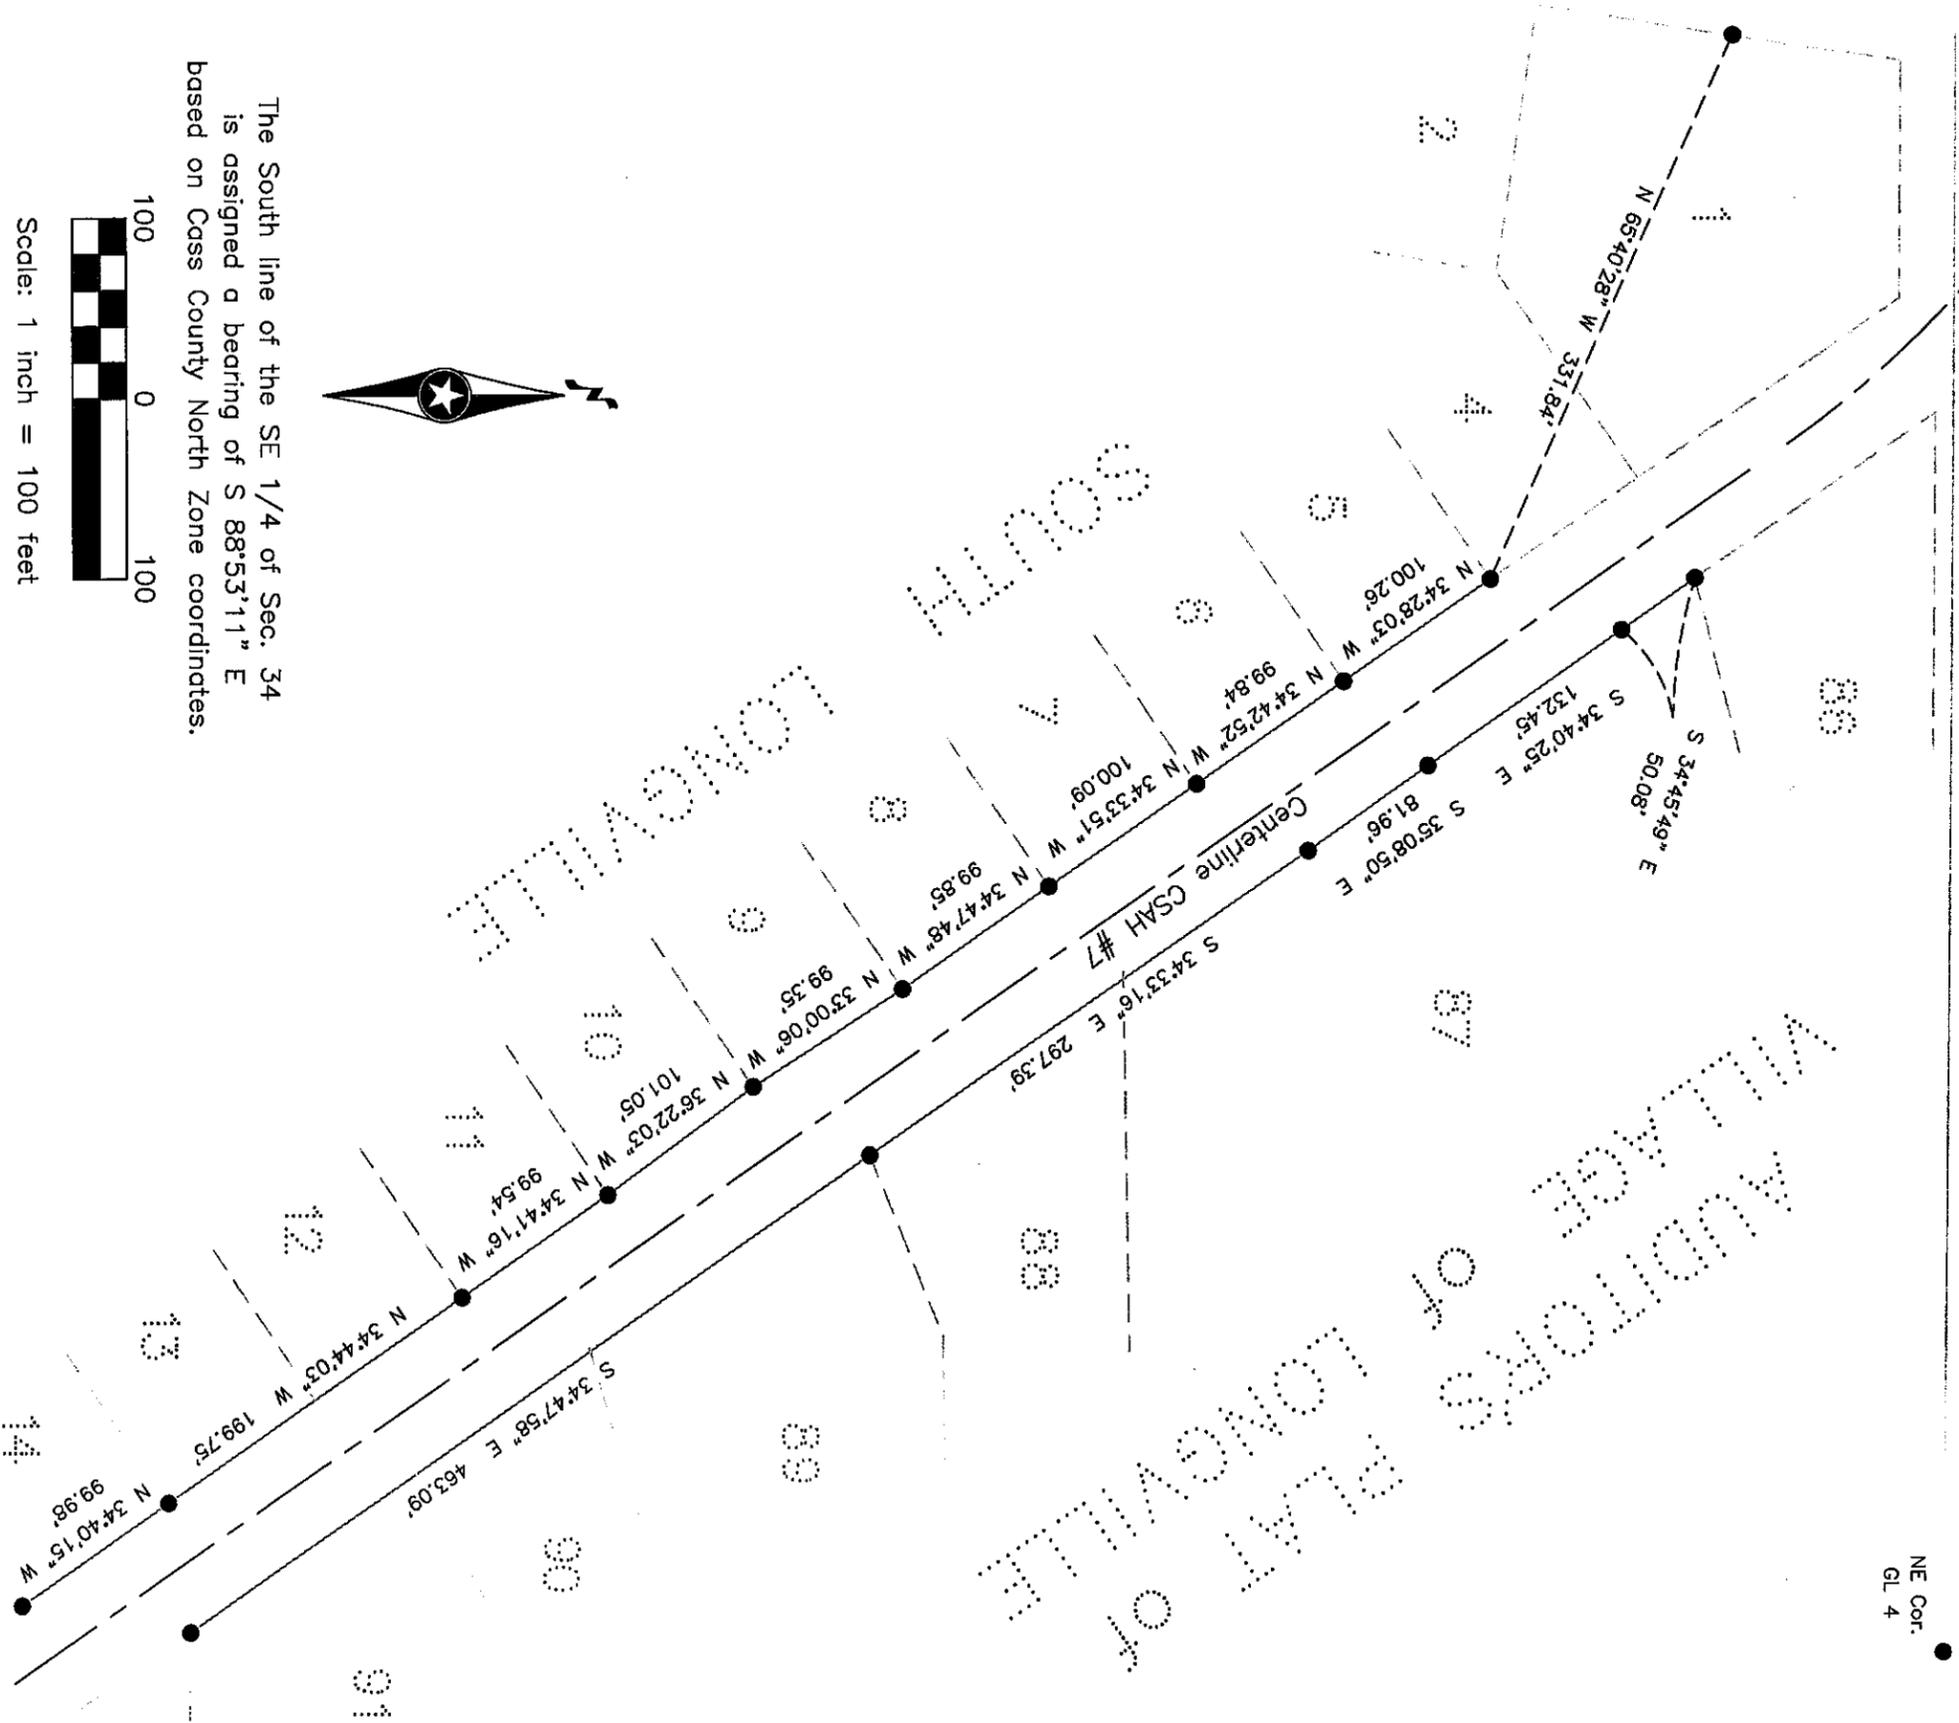

The South line of the SE 1/4 of Sec. 34 is assigned a bearing of S 88°53'11\" E based on Cass County North Zone coordinates.

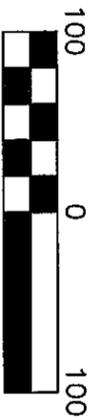

Scale: 1 inch = 100 feet



- denotes iron monument found
- denotes Aluminum County Monument marked RLS 21367

**CASS COUNTY SURVEYOR**  
 8045 County Road 12 NW  
 Walker, MN 56484  
 (218)547-1211 (117)


Sheet 1 of 2

I HEREBY CERTIFY THAT THIS SURVEY, PLAN OR REPORT WAS PREPARED BY ME OR UNDER MY DIRECT SUPERVISION AND THAT I AM A DULY LICENSED LAND SURVEYOR UNDER THE LAWS OF THE STATE OF MINNESOTA.

*Terry L. Freeman*  
 Terry L. Freeman, MN LIC. NO. 21367 DATE 6/1/16

Certificate of Survey for:  
**CASS COUNTY HIGHWAY DEPARTMENT**

Part of CSAH #7 Section 3, T. 140 N., R. 28 W.  
 and Section 34, T. 141 N., R. 28 W.

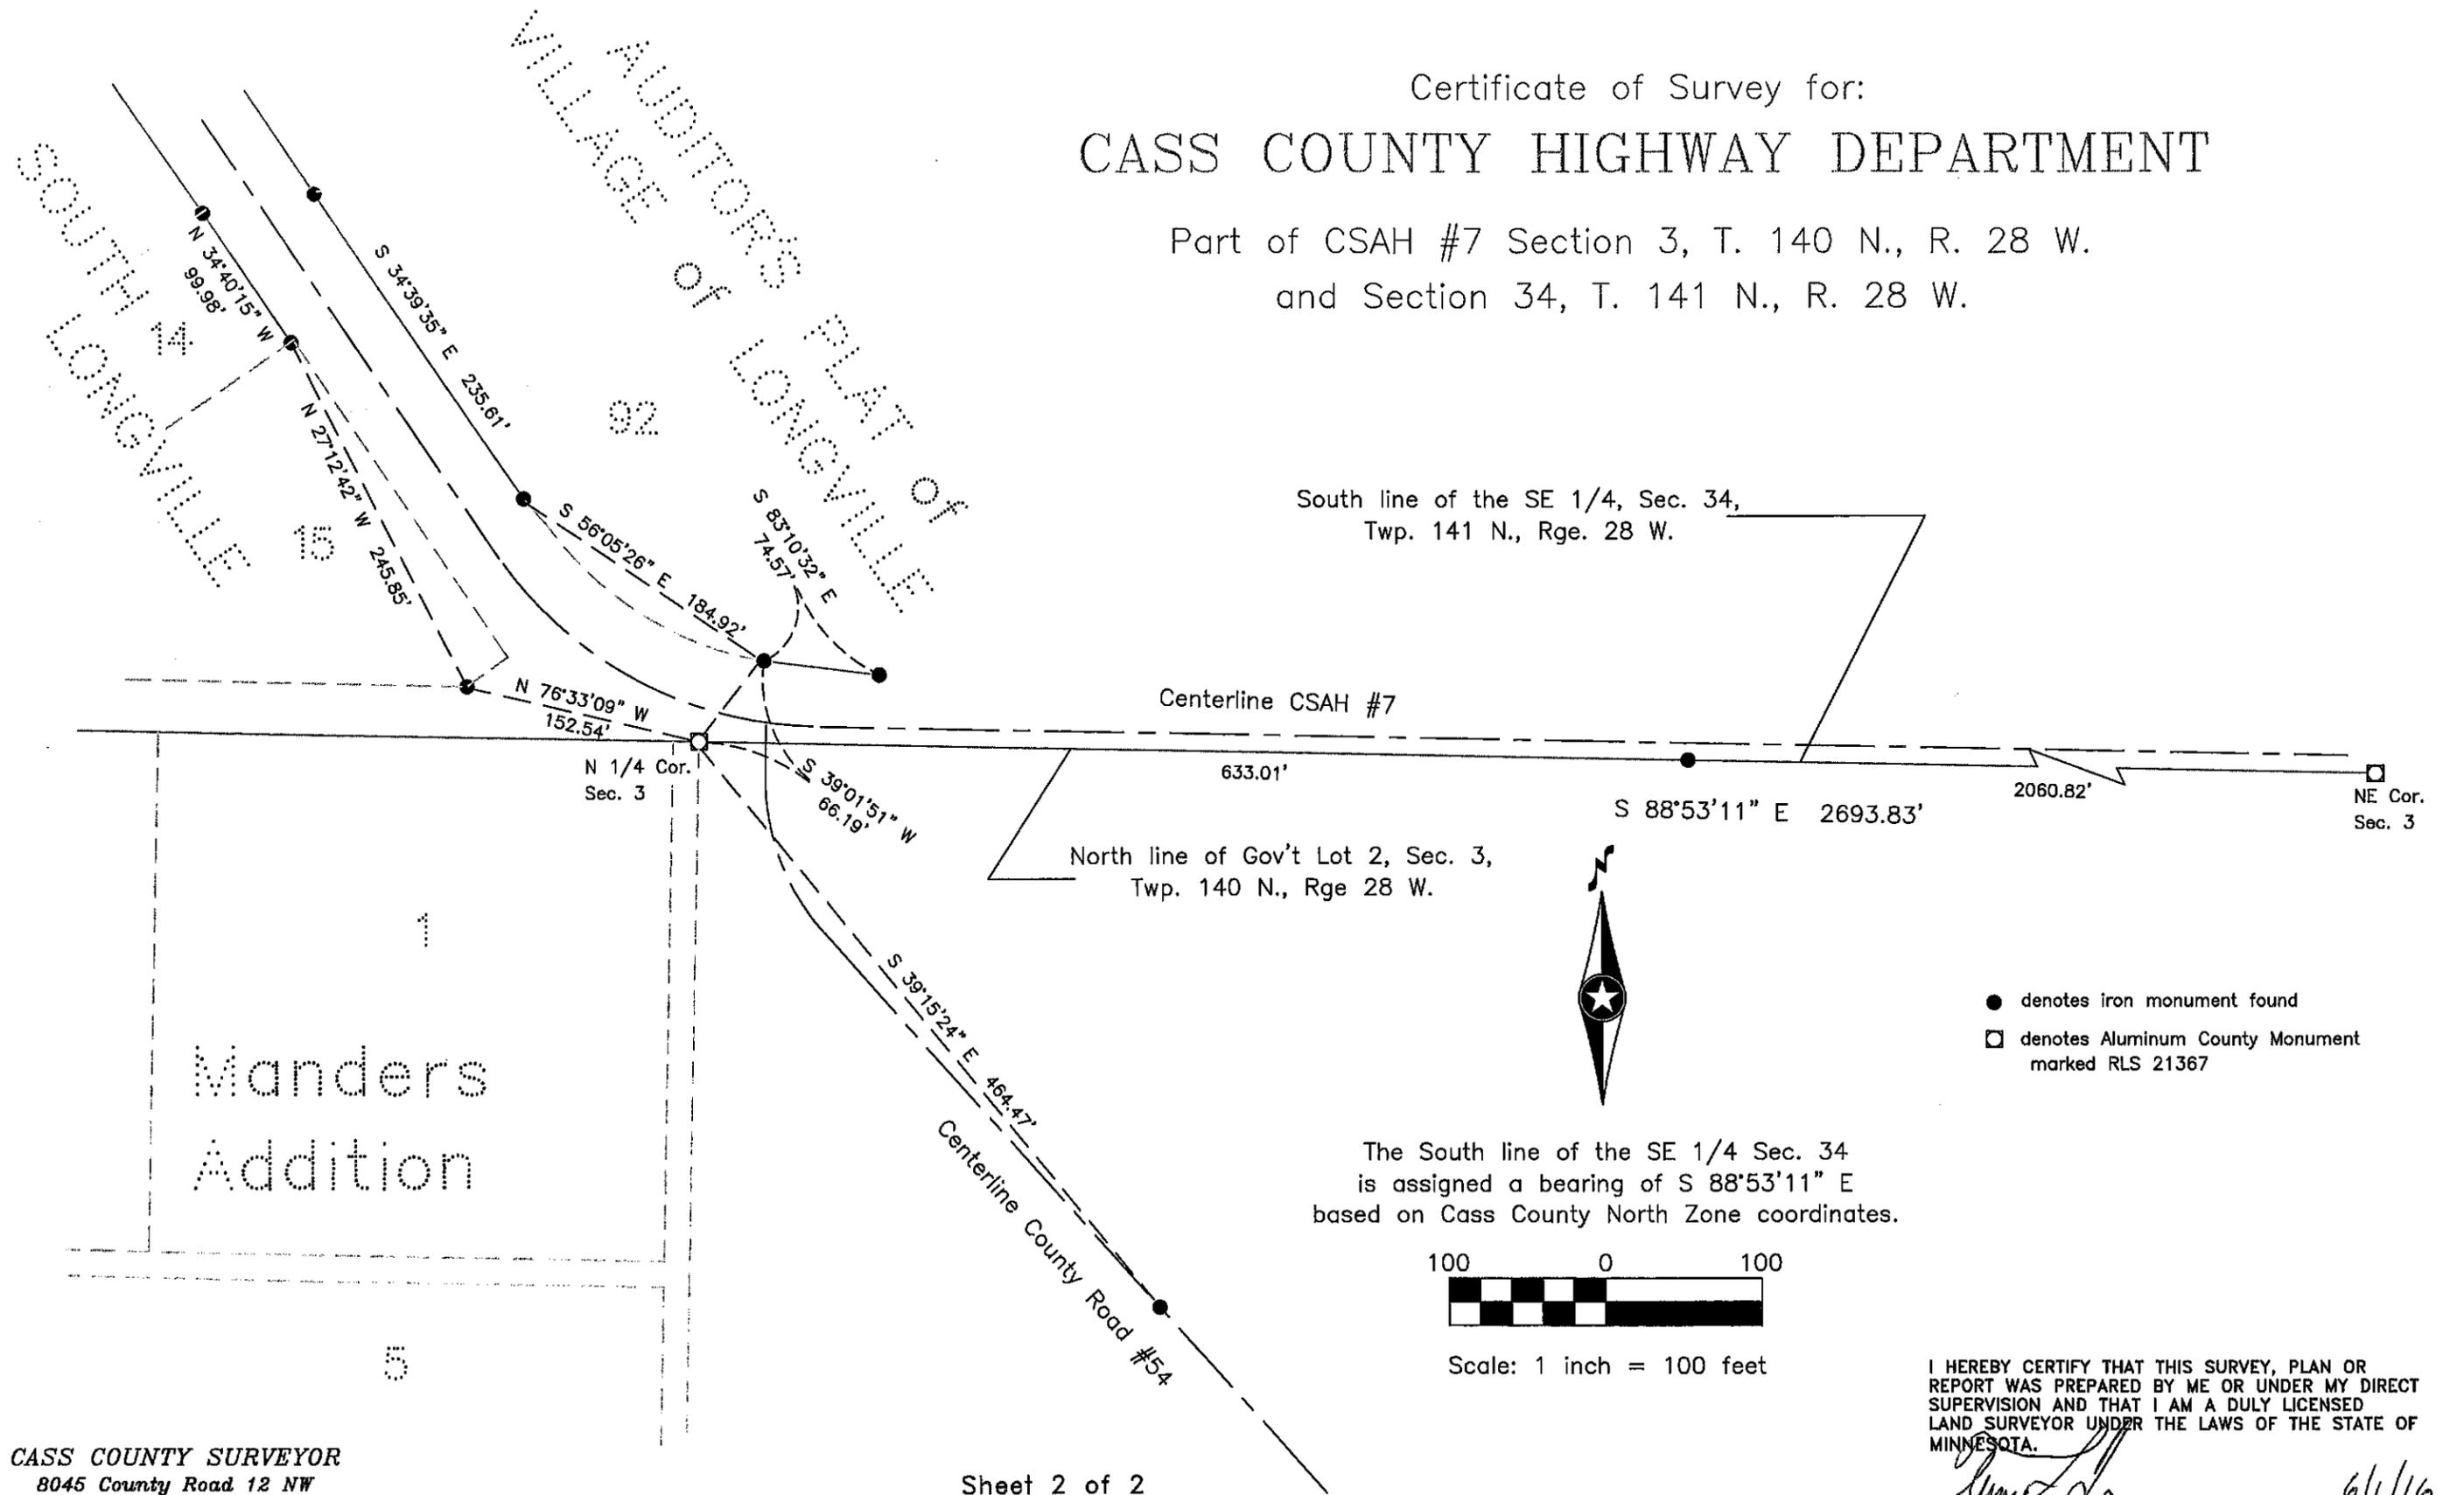

- denotes iron monument found
- denotes Aluminum County Monument marked RLS 21367

The South line of the SE 1/4 Sec. 34 is assigned a bearing of S 88°53'11" E based on Cass County North Zone coordinates.



Scale: 1 inch = 100 feet

I HEREBY CERTIFY THAT THIS SURVEY, PLAN OR REPORT WAS PREPARED BY ME OR UNDER MY DIRECT SUPERVISION AND THAT I AM A DULY LICENSED LAND SURVEYOR UNDER THE LAWS OF THE STATE OF MINNESOTA.  
*Terry L. Freeman*  
 Terry L. Freeman, MN LIC. NO. 21367 DATE 6/1/16

CASS COUNTY SURVEYOR  
 8045 County Road 12 NW  
 Walker, MN 56484  
 (218)547-1211 (117)