
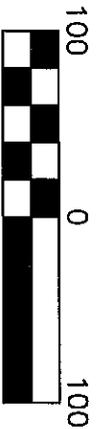


CASS COUNTY LAND DEPARTMENT

Easement in Government Lot 4, Section. 31,
Township 134 North, Range 30 West of the 5th P.M.

Certificate of Survey for:

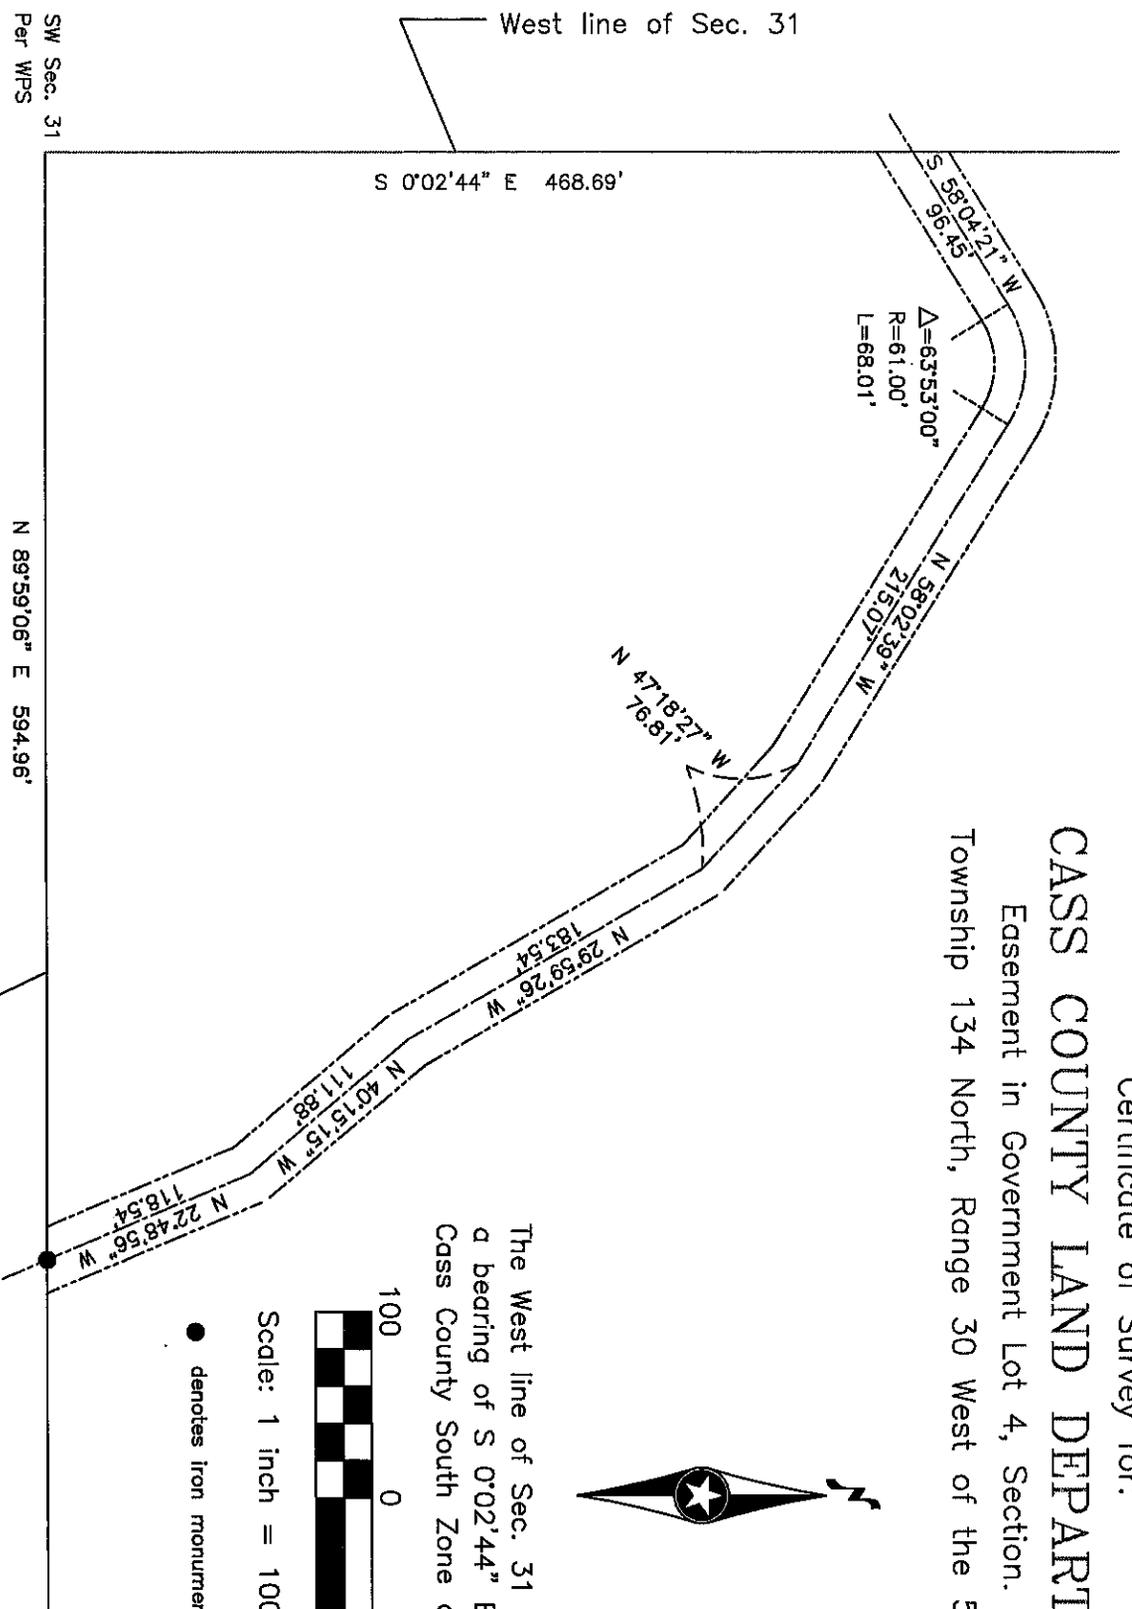

Scale: 1 inch = 100 feet

● denotes iron monument found

The West line of Sec. 31 is assigned a bearing of S 0°02'44" E based on Cass County South Zone coordinates.

South line of Gov't Lot 4 of Sec. 31

SW Sec. 31
Per WPS

N 89°59'06" E 594.96'

S 0°02'44" E 468.69'

$\Delta=63^{\circ}53'00''$
R=61.00'
L=68.01'

S 58°04'21" W
96.45'

N 58°02'39" W
215.07'

N 47°18'27" W
76.81'

N 29°59'26" W
183.54'

N 40°15'15" W
111.88'

N 22°48'56" W
118.54'

I HEREBY CERTIFY THAT THIS SURVEY, PLAN OR REPORT WAS PREPARED BY ME OR UNDER MY DIRECT SUPERVISION AND THAT I AM A DULY LICENSED LAND SURVEYOR UNDER THE LAWS OF THE STATE OF MINNESOTA.

TERRY L. FREEMAN, MN LIC. NO. 21367 DATE

Terry L. Freeman
6/8/16

CASS COUNTY SURVEYOR
8045 County Road 12 NW
Walker, MN 56484
(218)547-1211 (117)