

CERTIFICATE OF SURVEY

LOT 12, SHADES OF SUMMER ADDITION, SECTION 19, TOWNSHIP 140 NORTH, RANGE 29 WEST, CASS COUNTY, MINNESOTA

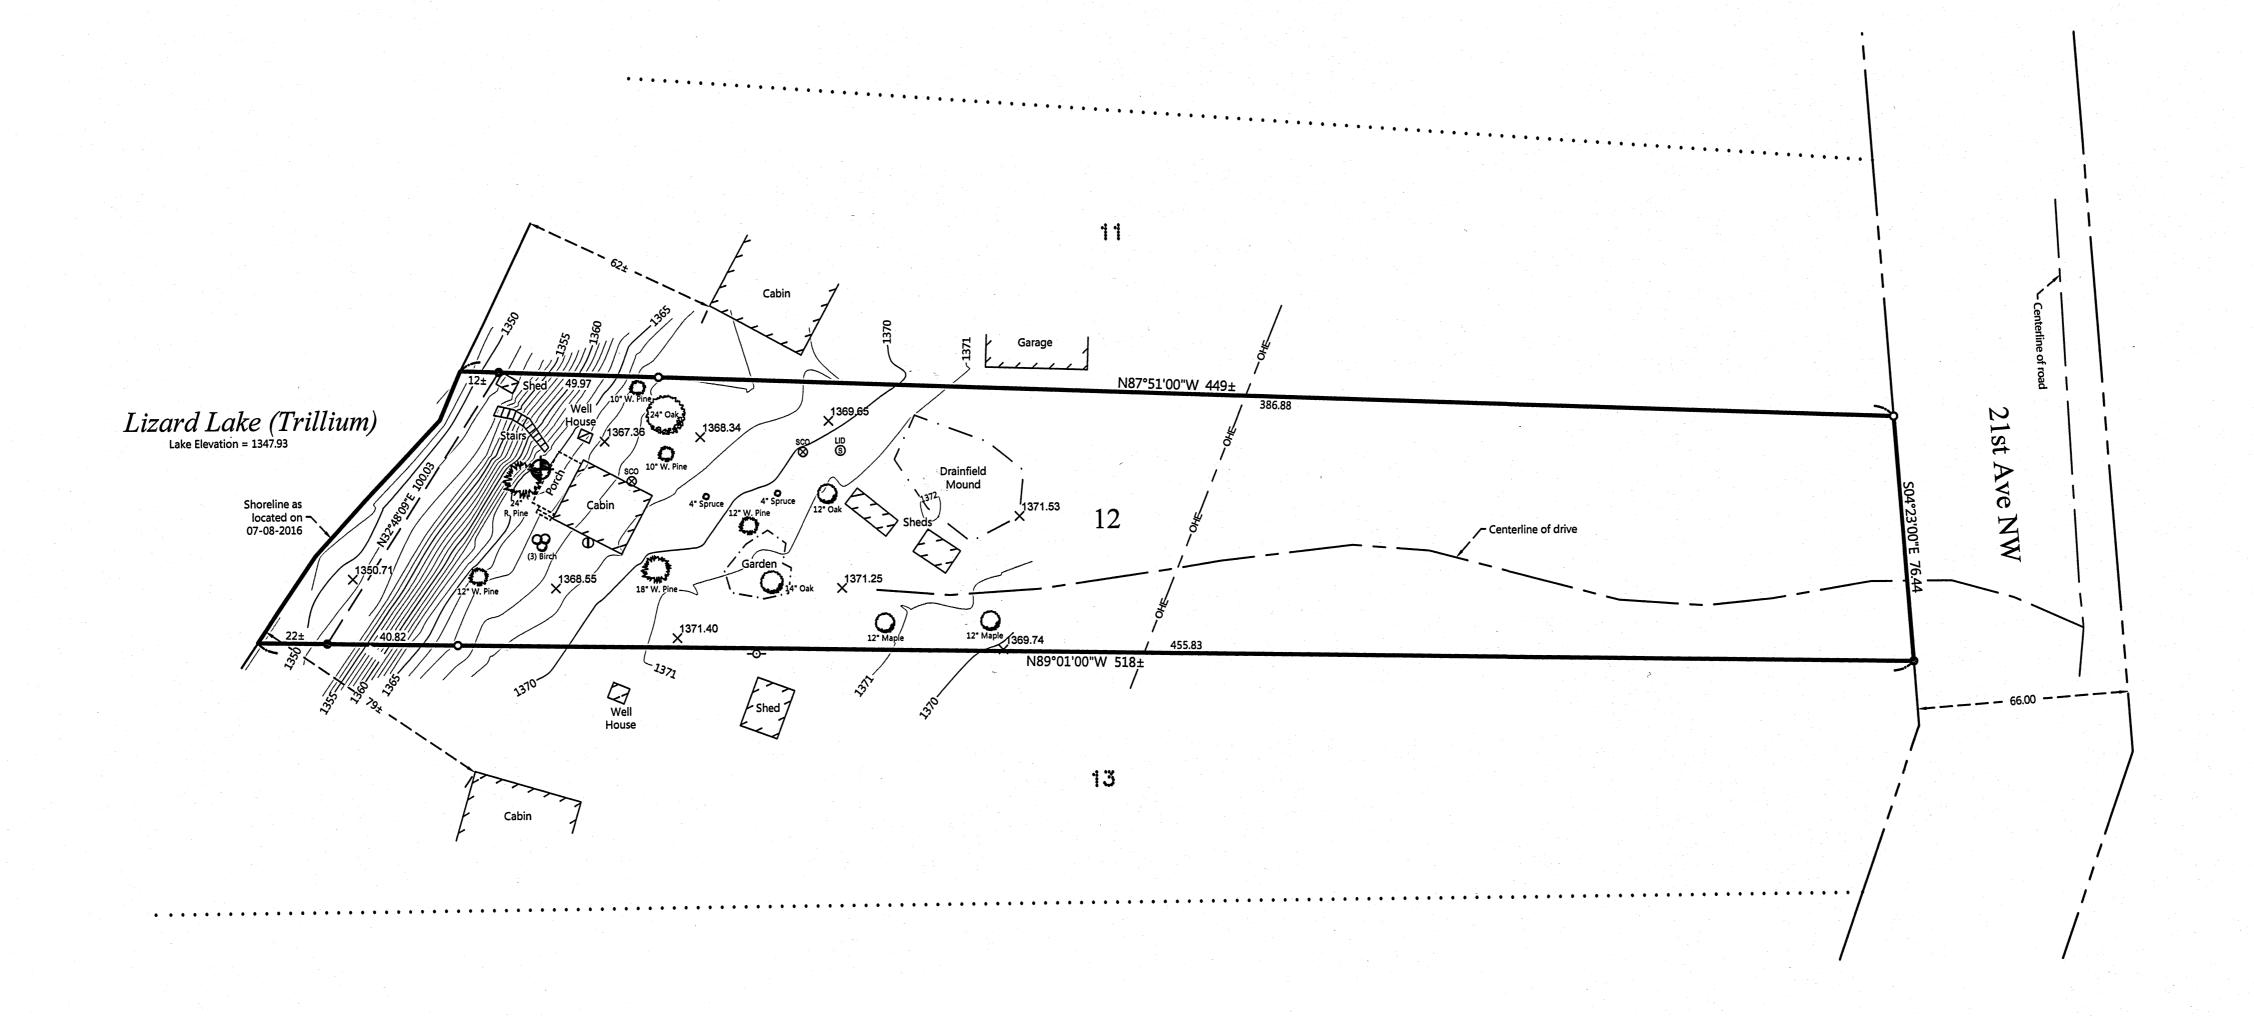

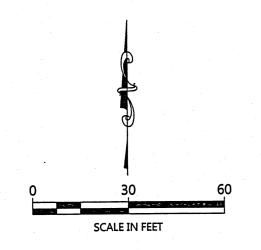

ORIENTATION OF THIS BEARING SYSTEM IS BASED ON THE RECORDED PLAT OF SHADES OF SUMMER ADDITION.



BENCHMARK:
Nail set in the easterly side of a 24"

ELEV. = 1366.57 (NAVD88)

LEGEND

DENOTES IRON MONUMENT SET & MARKED BY LICENSE

DENOTES MONUMENT FOUND

CLEANOUT & SEPTIC TANK LID DENOTES EXISTING UTILITY

— — — DENOTES OVERHEAD ELECTRIC LINE

DENOTES EXISTING LP TANK

CONIFEROUS TREE, TYPE & DECIDUOUS TREE, TYPE, & SIZE

DENOTES EXISTING INTERMEDIATE CONTOURS DENOTES EXISTING INDEX

DENOTES SPOT ELEVATION (EXISTING GRADE)

NOTES:

1. Zoning for subject tract = Shoreland Residential.


2. Parcel ID for subject tract = 51-443-0120.

3. No wetland information has been surveyed or shown on this certificate. The National Wetlands Inventory does not show any wetlands on the subject property.

4. All lines marked with flagging are only an approximation of the true boundary lines and are not to be used as an exact boundary location. Flagged lines should not be used for the establishment of improvements. To mark true boundary

5. Northern Engineering and Consulting, Inc. was not given nor has conducted a current title search for the subject

property. Therefore the information contained in a title search may or may not be accurately shown on this certificate. 6. Contours based on field observations. Contour interval is 1 foot.

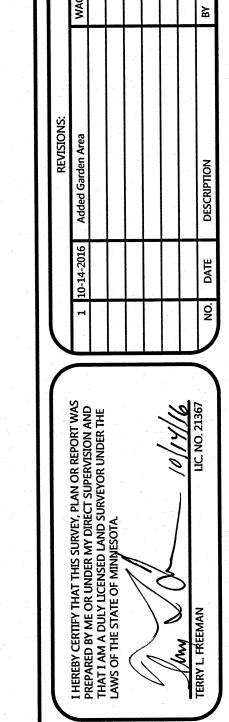



SURVE

JOB NO. <u>16-098</u> DATE: <u>08-10-2016</u> SHEET NO.