


CERTIFICATE OF SURVEY

LOTS 1 thru 5, BLOCK 1, LITTLE PONDEROSA,
SECTION 32, TOWNSHIP 143 NORTH, RANGE 31 WEST,
CASS COUNTY, MINNESOTA

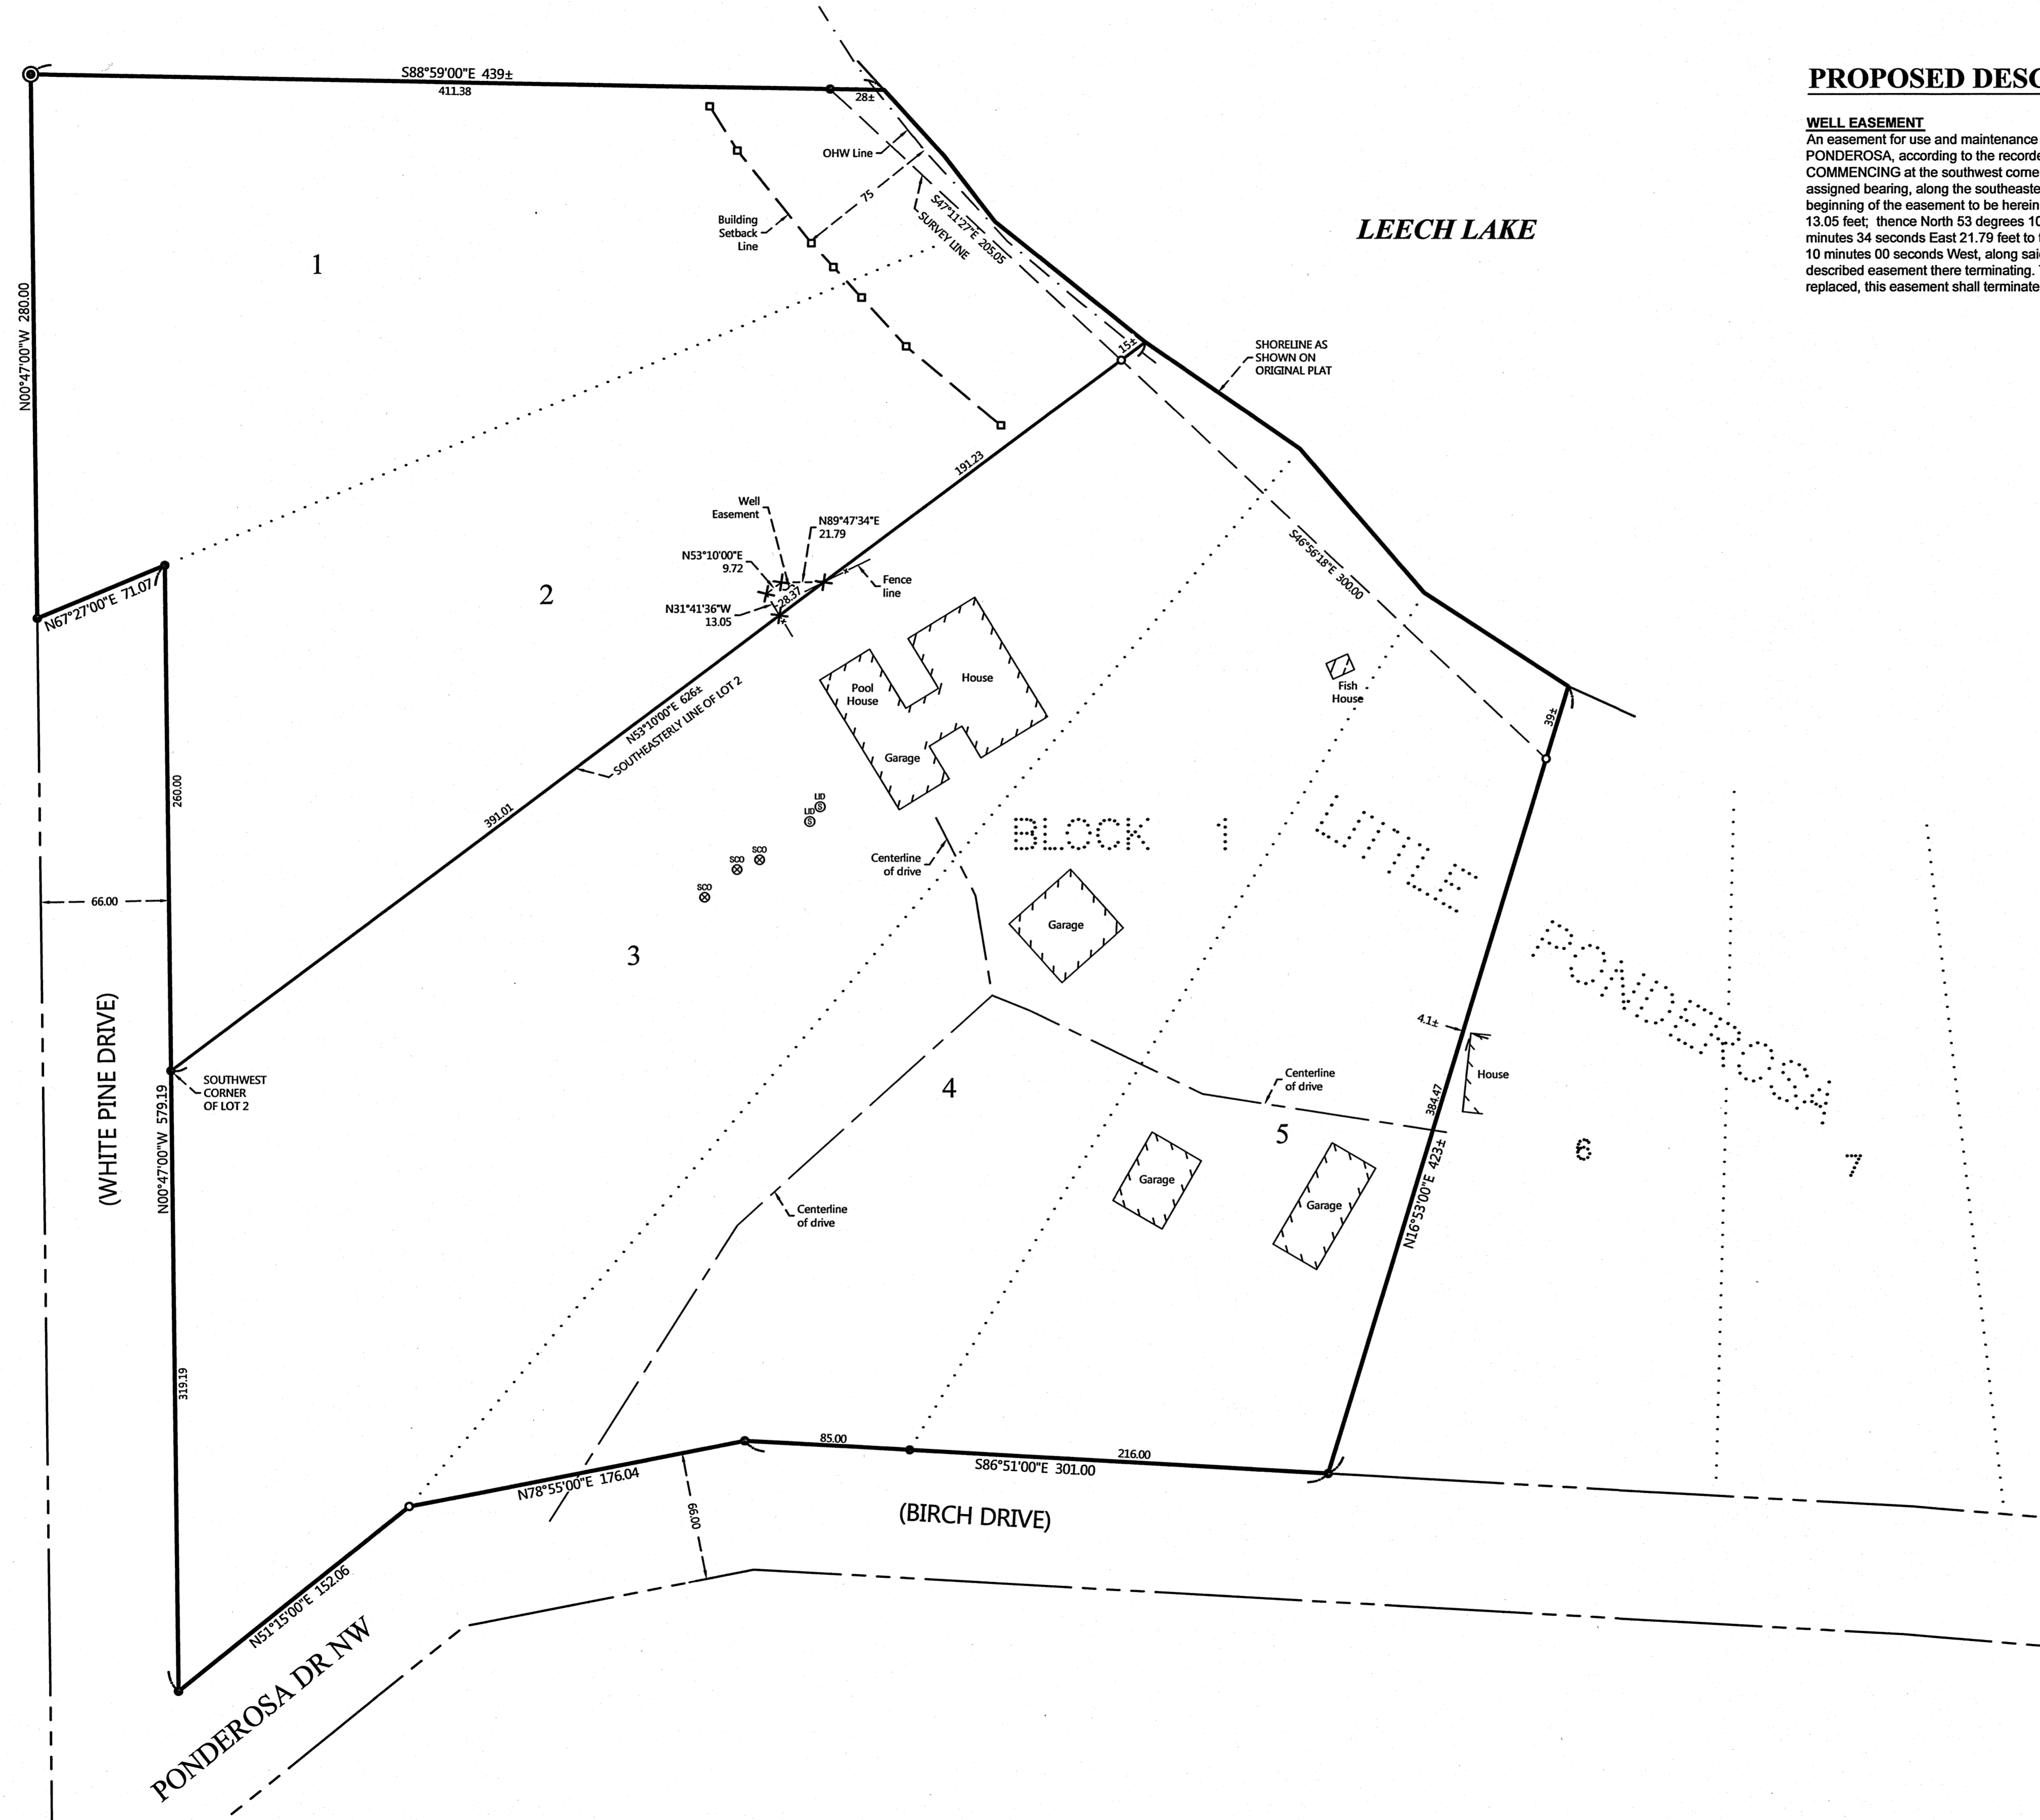


PROPOSED DESCRIPTION:

WELL EASEMENT

An easement for use and maintenance of a well over, under, and across that part of Lot 2, LITTLE PONDEROSA, according to the recorded plat thereof, Cass County, Minnesota, described as follows: COMMENCING at the southwest corner of said Lot 2; thence North 53 degrees 10 minutes 00 seconds East, assigned bearing, along the southeasterly line of said Lot 2, for a distance of 391.01 feet to the point of beginning of the easement to be herein described; thence North 31 degrees 41 minutes 36 seconds West 13.05 feet, thence North 53 degrees 10 minutes 00 seconds East 9.72 feet, thence North 89 degrees 47 minutes 34 seconds East 21.79 feet to the intersection with said southeasterly line; thence South 53 degrees 10 minutes 00 seconds West, along said southeasterly line, 28.37 feet to the point of beginning and said described easement there terminating. The easement shall be for the life of the well and if it needs to be replaced, this easement shall terminate and a new well be drilled on Lot 3.

NO.	DATE	DESCRIPTION	BY
1	10-20-2016	Divided lot, adjust well easement	

I HEREBY CERTIFY THAT THIS SURVEY PLAN OR REPORT WAS PREPARED BY ME OR UNDER MY DIRECT SUPERVISION AND THAT I AM A DULY LICENSED LAND SURVEYOR UNDER THE LAWS OF THE STATE OF MINNESOTA.

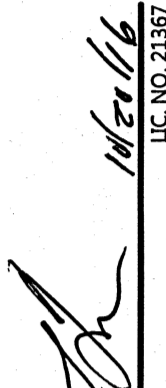

 TERRY L. BIERMAN
 L.C. NO. 21367

MORTENSON SURVEYING & CONSULTING, INC.

207 4th Street NW, Bemidji, MN, 56603
 Phone: 218-444-4860, Fax: 218-444-6042
 web: www.reclusa.com

CERTIFICATE OF SURVEY
 Joel Vinkemeier
 6520 Ponderosa Dr NW
 Walker, MN 56484

JOB NO. 12-080
 DATE: 6-25-2012
 SHEET NO. 1 OF 1

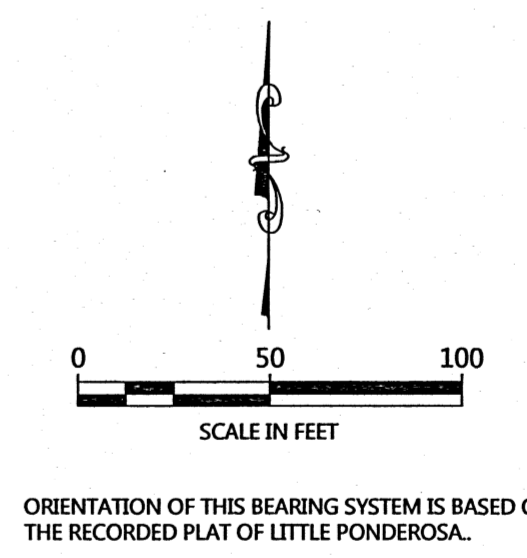

- #### LEGEND
- ⊙ DENOTES G.L.O. MONUMENT FOUND
 - DENOTES IRON MONUMENT SET & MARKED BY LICENSE NO. 21367
 - DENOTES MONUMENT FOUND
 - DENOTES SET REBAR AND LATH ALONG SETBACK LINE
 - × DENOTES CALCULATED POSITION
 - (123.45) DENOTES PLAT AND/OR DEEDED MEASURE
 - ⊗ DENOTES EXISTING SEPTIC CLEANOUT & SEPTIC TANK LID
 - ⊕ DENOTES EXISTING WELL