


# CERTIFICATE OF SURVEY

PART OF THE NORTHEAST QUARTER  
SECTION 34, TOWNSHIP 136 NORTH, RANGE 32 WEST  
CASS COUNTY, MINNESOTA

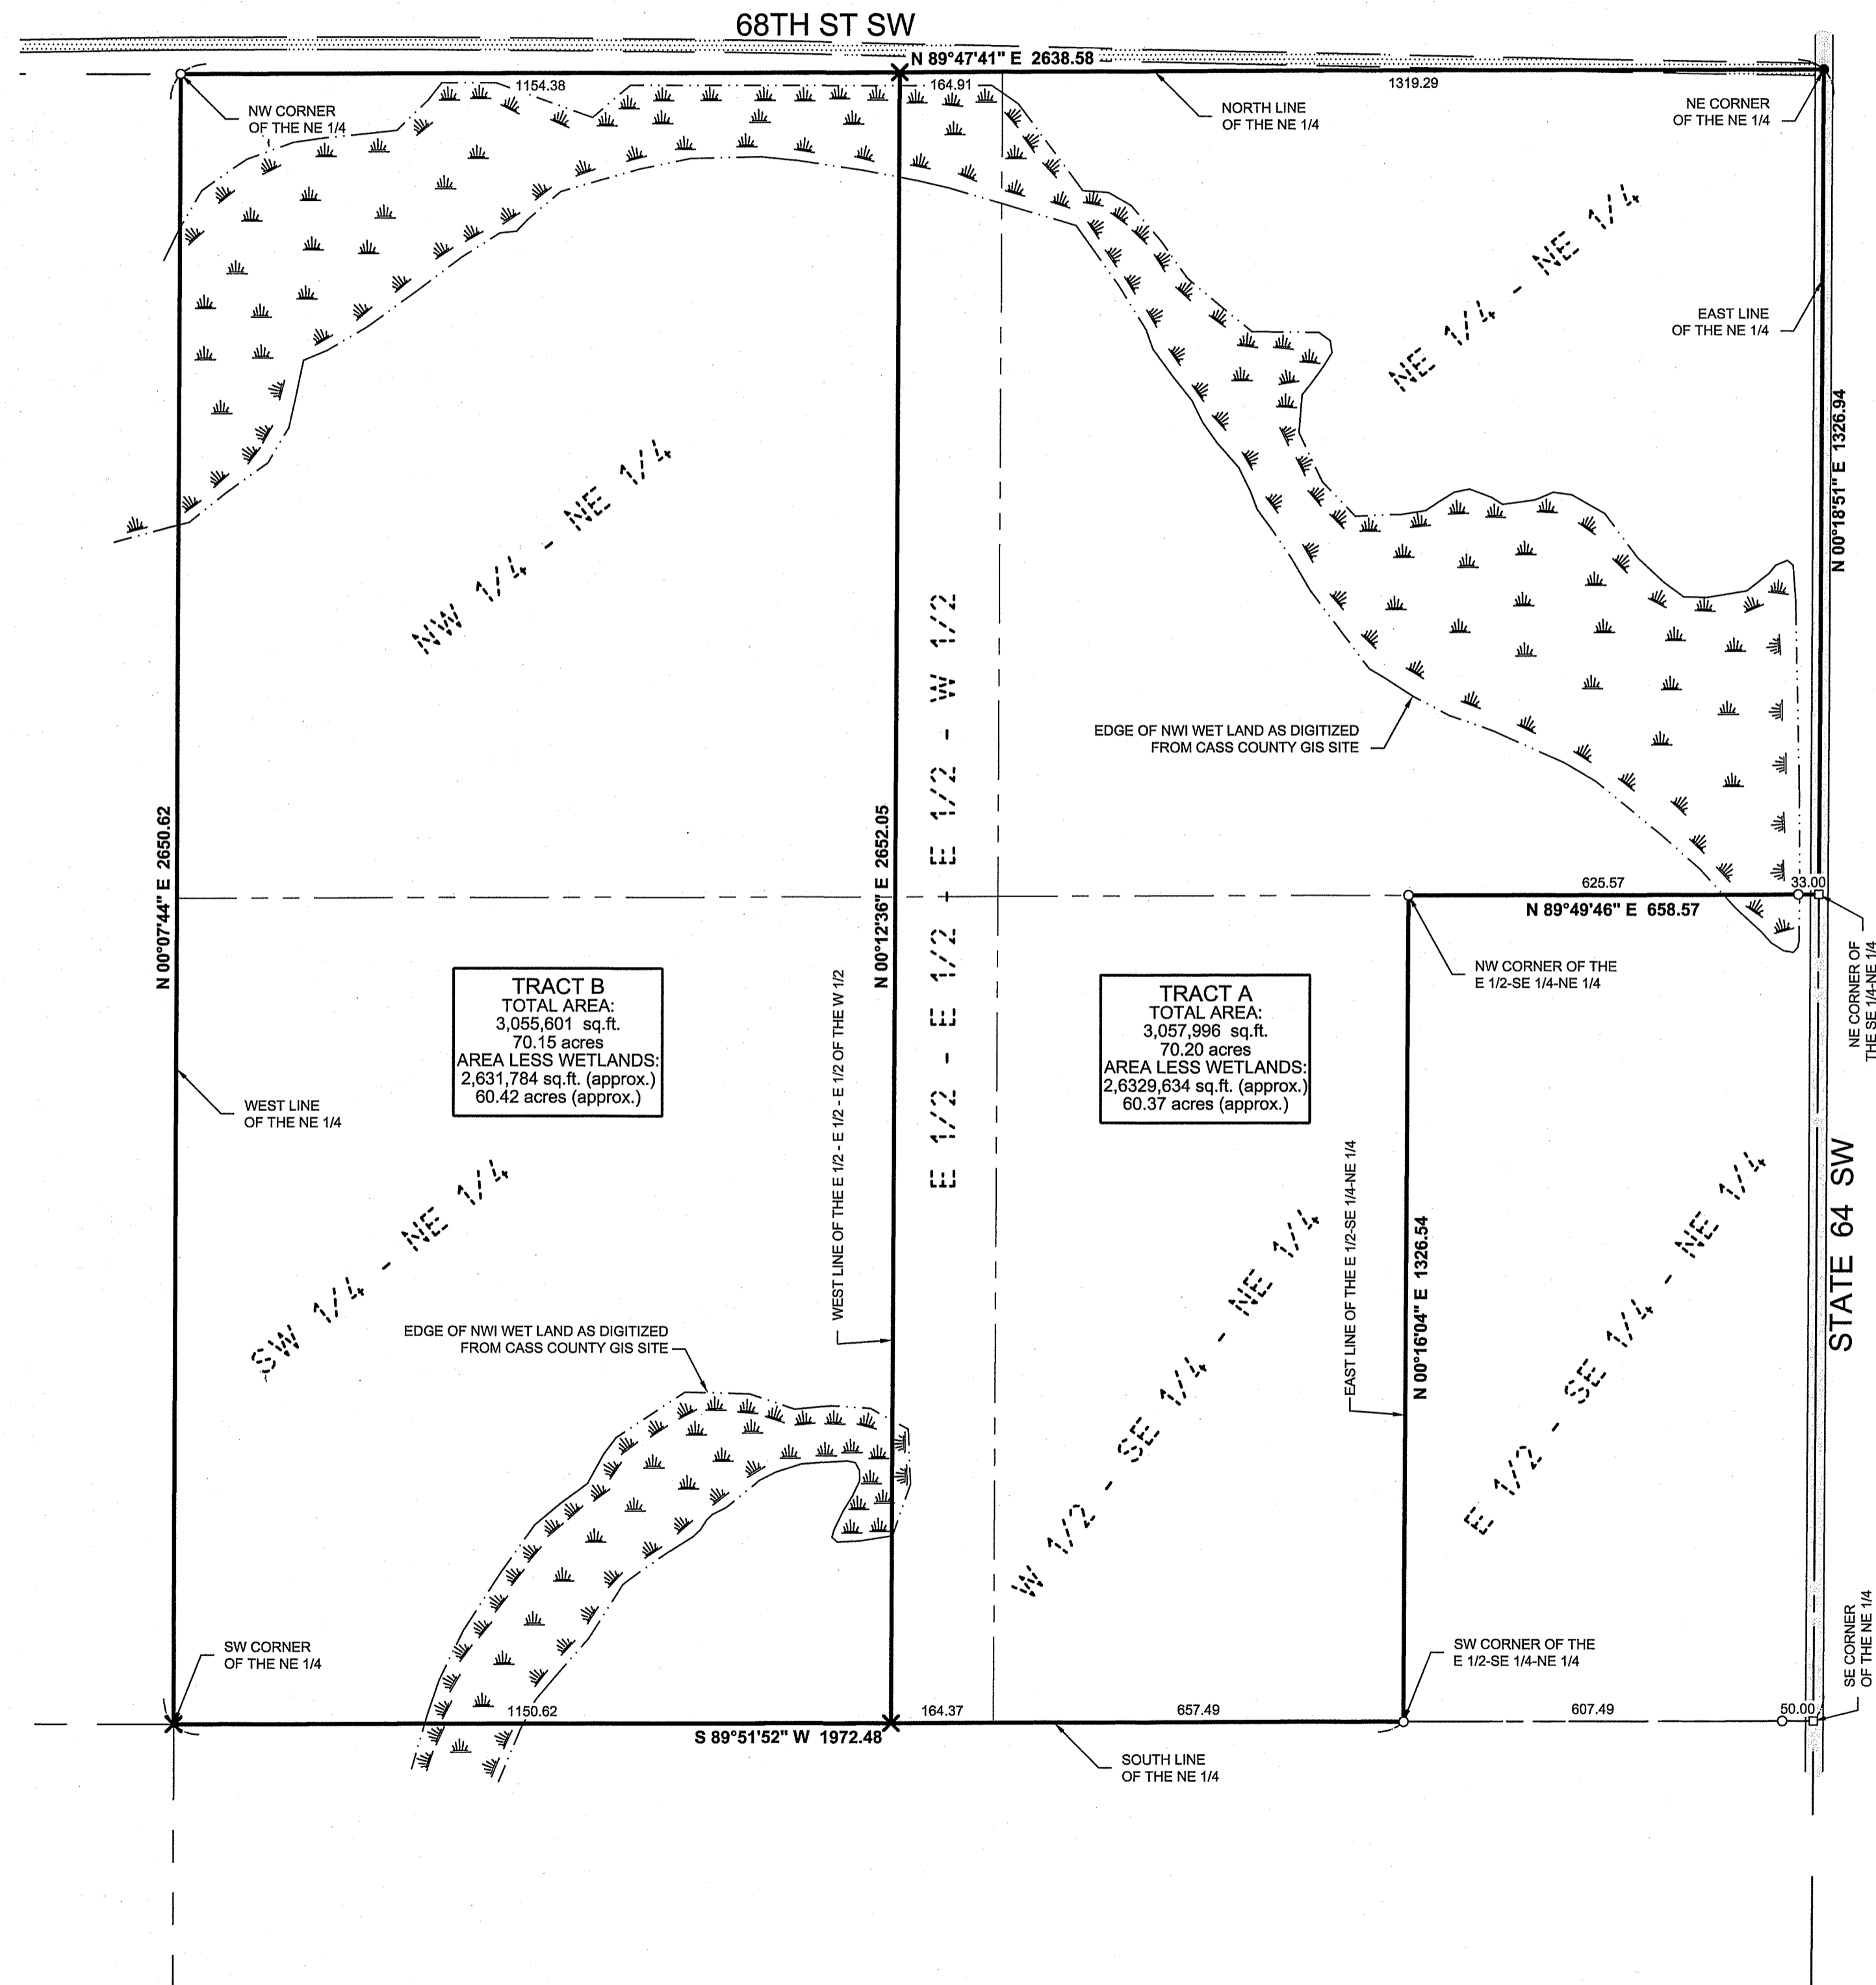

**TRACT B**  
TOTAL AREA:  
3,055,601 sq.ft.  
70.15 acres  
AREA LESS WETLANDS:  
2,631,784 sq.ft. (approx.)  
60.42 acres (approx.)

**TRACT A**  
TOTAL AREA:  
3,057,996 sq.ft.  
70.20 acres  
AREA LESS WETLANDS:  
2,632,934 sq.ft. (approx.)  
60.37 acres (approx.)

## LEGEND


- DENOTES EDGE OF EXISTING BITUMINOUS
- DENOTES EDGE OF EXISTING GRAVEL
- DENOTES WET LAND(S)
- DENOTES MONUMENT FOUND
- DENOTES IRON MONUMENT SET MARKED BY LICENSE No. 44881
- DENOTES CALCULATED POSITION

ORIENTATION OF THIS BEARING SYSTEM IS BASED ON THE CASS COUNTY COORDINATE SYSTEM.


## PROPOSED BOUNDARY DESCRIPTIONS

**TRACT A**  
The Northeast Quarter of the Northeast Quarter and the West Half of the Southeast Quarter of the Northeast Quarter and the East Half of the East Half of the East Half of the West Half of the Northeast Quarter, Section 34, Township 136 North, Range 32 West, Cass County, Minnesota. Subject to easements, restrictions, and reservations of record.

**TRACT B**  
That part of the West Half of the Northeast Quarter, Section 34, Township 136 North, Range 32 West, Cass County, Minnesota, lying Westerly of the East Half of the East Half of the East Half of said West Half. Subject to easements, restrictions, and reservations of record.

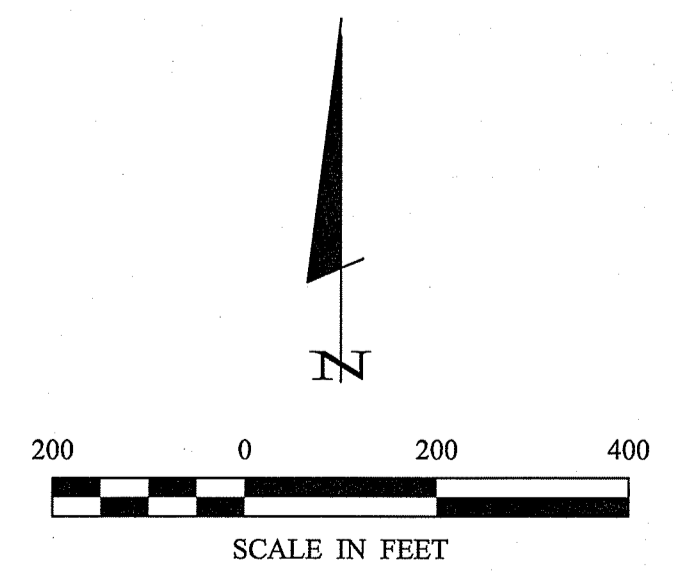

30176 Old Highway #371  
Suite 2  
P. O. Box 874  
Pequot Lakes, MN 56472  
218-568-4940  
www.stonemansurvey.com

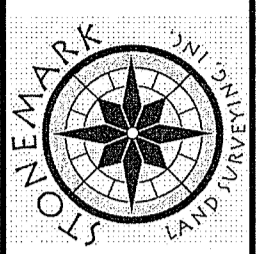

I HEREBY CERTIFY THAT THIS SURVEY PLAN, SPECIFICATION OR REPORT WAS PREPARED BY ME OR UNDER MY DIRECT SUPERVISION AND THAT I AM A FULLY LICENSED PROFESSIONAL ENGINEER OR LAND SURVEYOR UNDER THE LAWS OF THE STATE OF MINNESOTA.  
*Dave Hallermann*  
Dave Hallermann  
Professional Engineer - License #44881  
DATE: 10/24/16 LIC. NO. 44881

REVISIONS	DATE	DESCRIPTION

PROJECT MANAGER:	PROJECT NO.:	DATE:	SCALE:	VERT.:
CMH	16408	10-24-16	1" = 200'	NONE
CHECKED BY:	FILE NAME:	HORIZ.:		
CMH	C16408.dwg			
DRAWN BY:	FIELD BOOK:			
CMH				

CERTIFICATE OF SURVEY  
DAVE HALLERMANN