


CERTIFICATE OF SURVEY

OUTLOT D, WILDERNESS SHORES,
SECTION 19, TOWNSHIP 141 NORTH, RANGE 28 WEST,
CASS COUNTY, MINNESOTA

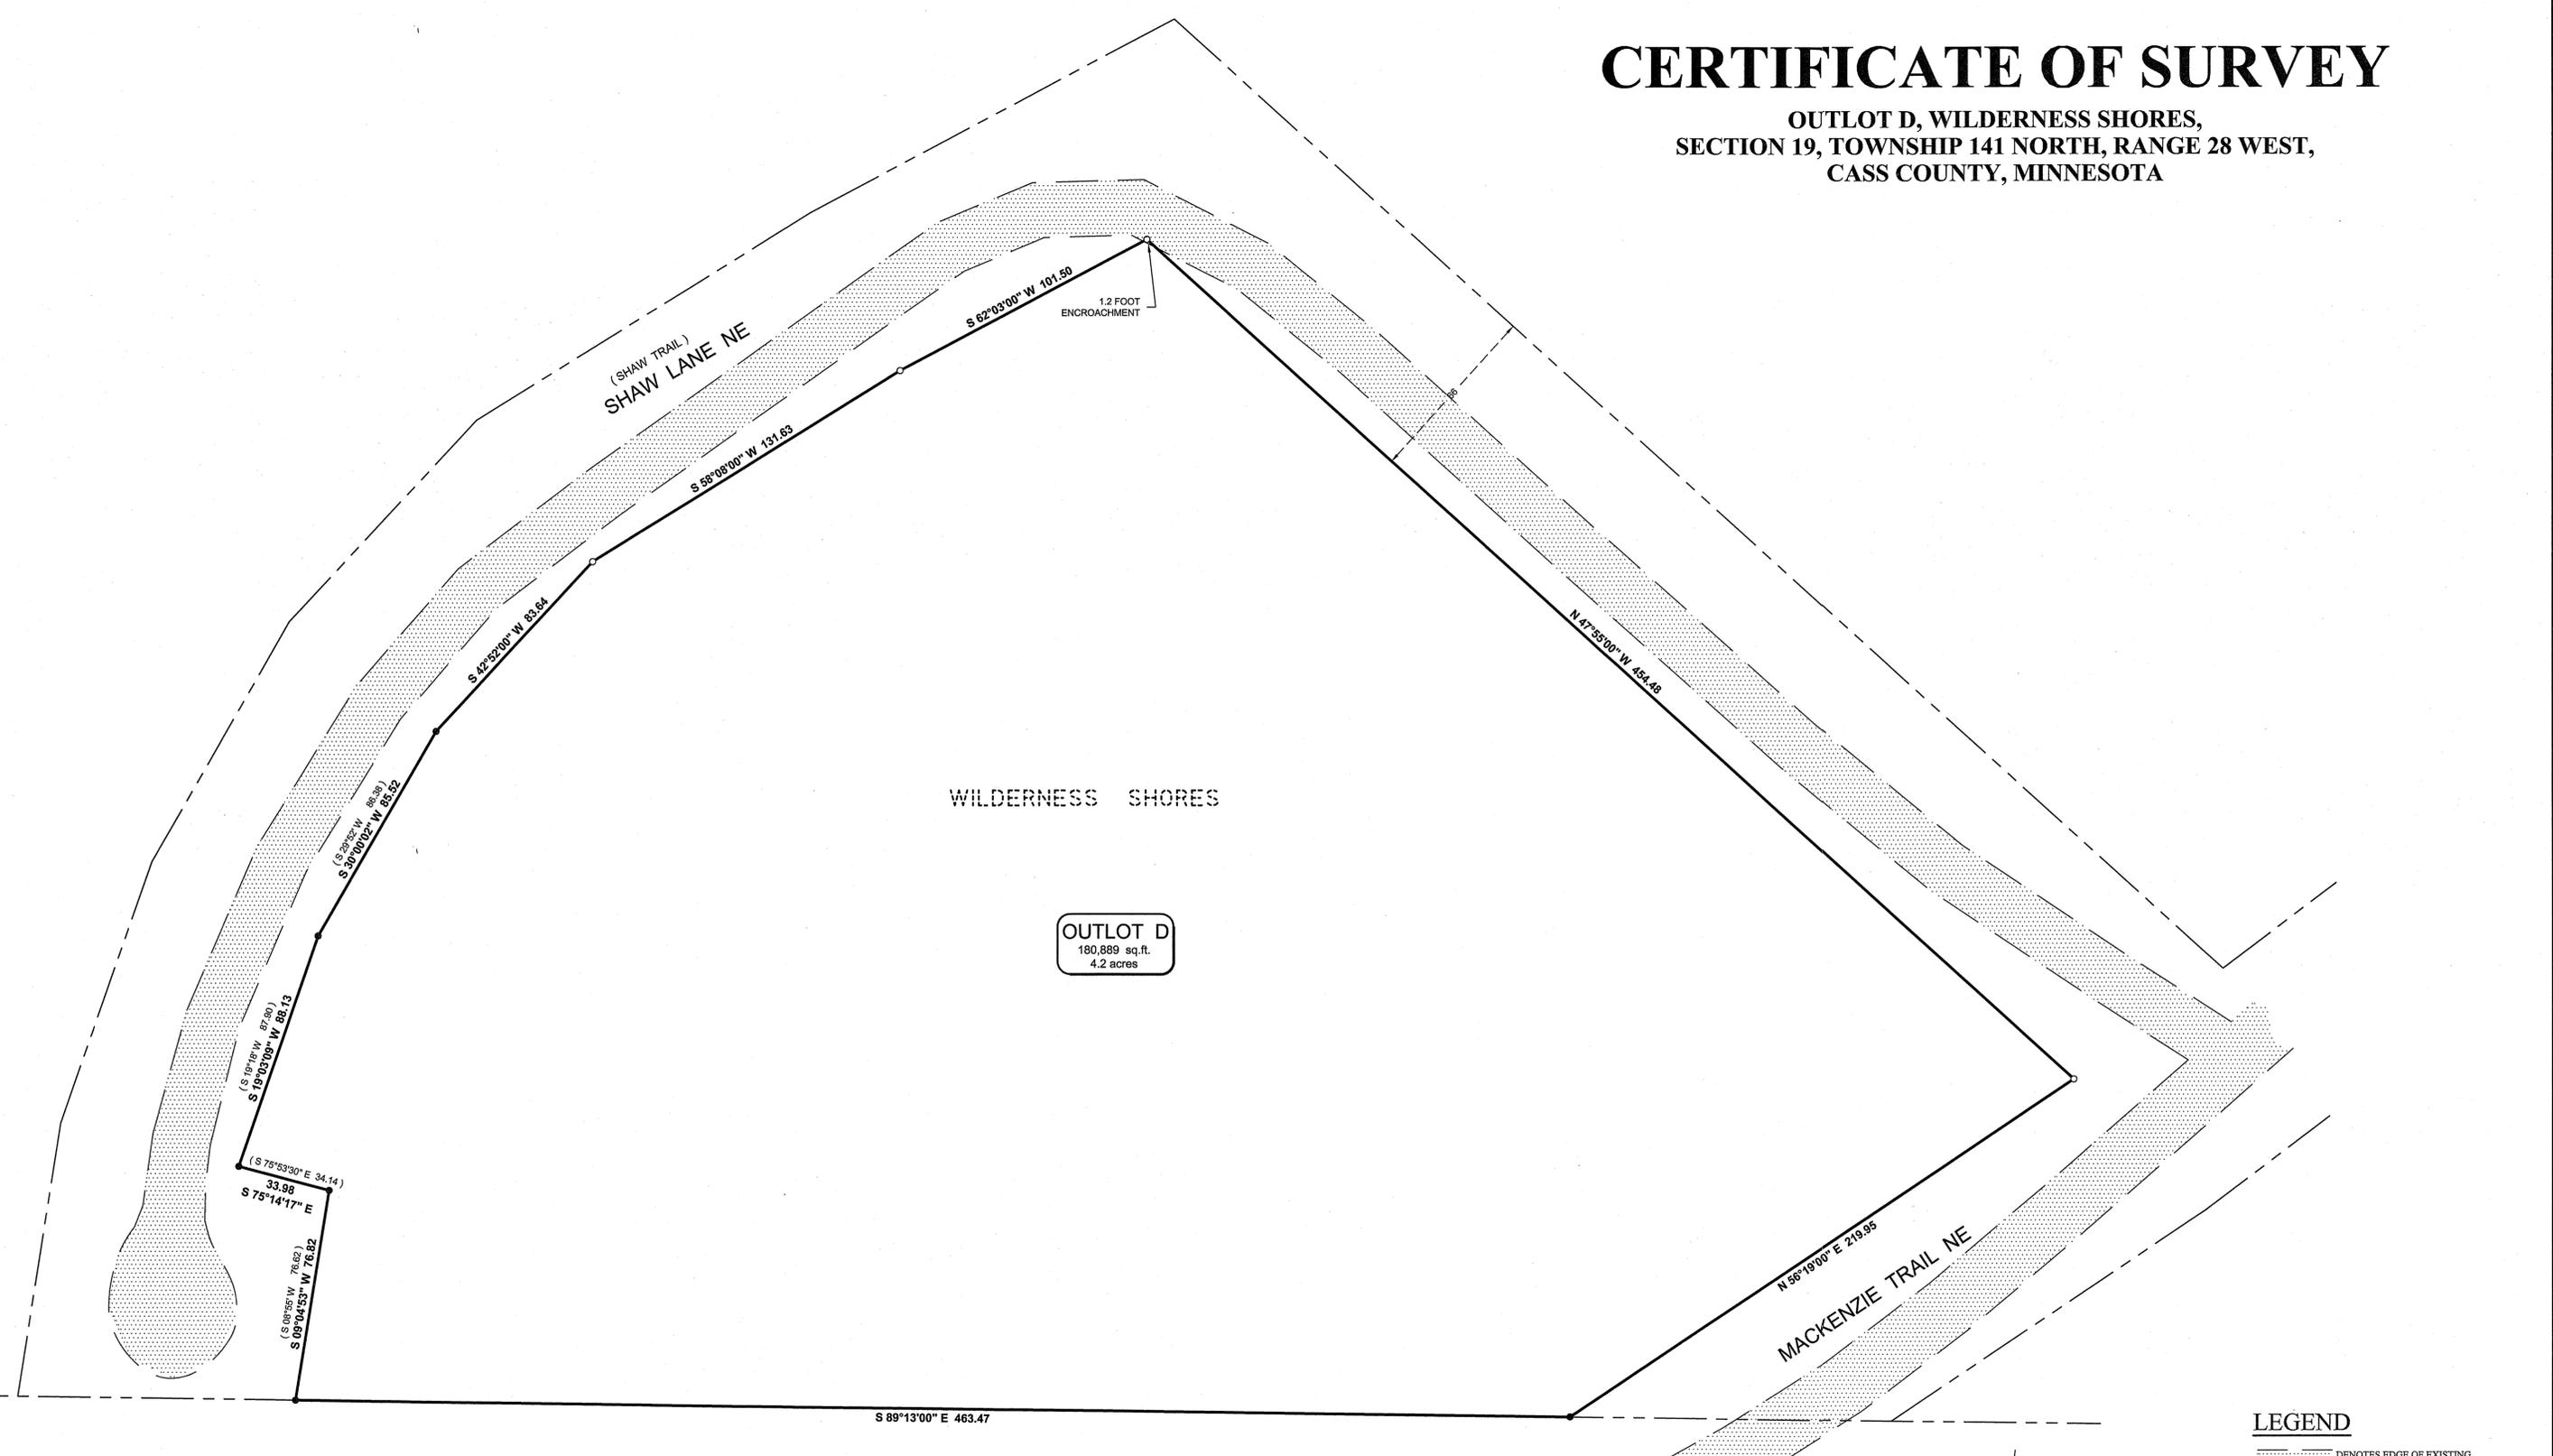


- NOTES:**
1. Zoning for subject tract = "Shoreland Residential".
 2. Boundary survey only. No improvements, topography, or wet land information has been surveyed or shown on this certificate.
 3. Parcel ID of subject parcel: 19-409-0146.

LEGEND

- DENOTES EDGE OF EXISTING GRAVEL
- (123.45) DENOTES PLAT AND/OR DEEDED MEASURE
- DENOTES MONUMENT FOUND
- DENOTES IRON MONUMENT SET MARKED BY LICENSE No. 44881

ORIENTATION OF THIS BEARING SYSTEM IS BASED ON THE RECORDED PLAT OF WILDERNESS SHORES.

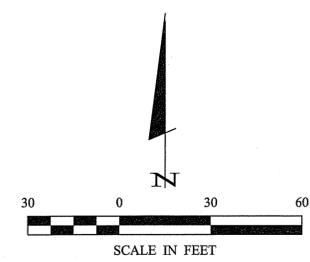

30176 Old Highway #371
Suite 2
Pequot Lakes, MN 56472
218-568-4940
www.stonemansurvey.com



I HEREBY CERTIFY THAT THIS SURVEY, PLAN, SPECIFICATION OR REPORT WAS PREPARED BY ME OR UNDER MY DIRECT SUPERVISION AND THAT I AM A DULY LICENSED PROFESSIONAL ENGINEER OR LAND SURVEYOR UNDER THE LAWS OF THE STATE OF MINNESOTA.

Cynthia M. Hyde, P.L.S. #44881
DATE: 11/8/16 LIC. NO. 44881

REVISIONS	DESCRIPTION	DATE

DATE:	11-8-2016
SCALE:	1"=30'
HORIZ. VERT.	NONE

PROJECT NO.:	16357
FILE NAME:	C:\16357.dwg
FIELD BOOK:	BOOK NA PG. NA

PROJECT MANAGER:	CMH
CHECKED BY:	CMH
DRAWN BY:	RJF

CERTIFICATE OF SURVEY
Brian Turner
SHEET 1 of 1