
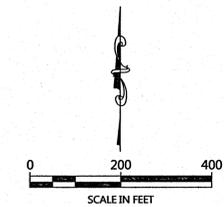


CERTIFICATE OF SURVEY

**GOVERNMENT LOT 3 AND THE NORTHEAST QUARTER OF THE SOUTHWEST QUARTER,
SECTION 30, TOWNSHIP 140 NORTH, RANGE 29 WEST,
CASS COUNTY, MINNESOTA**

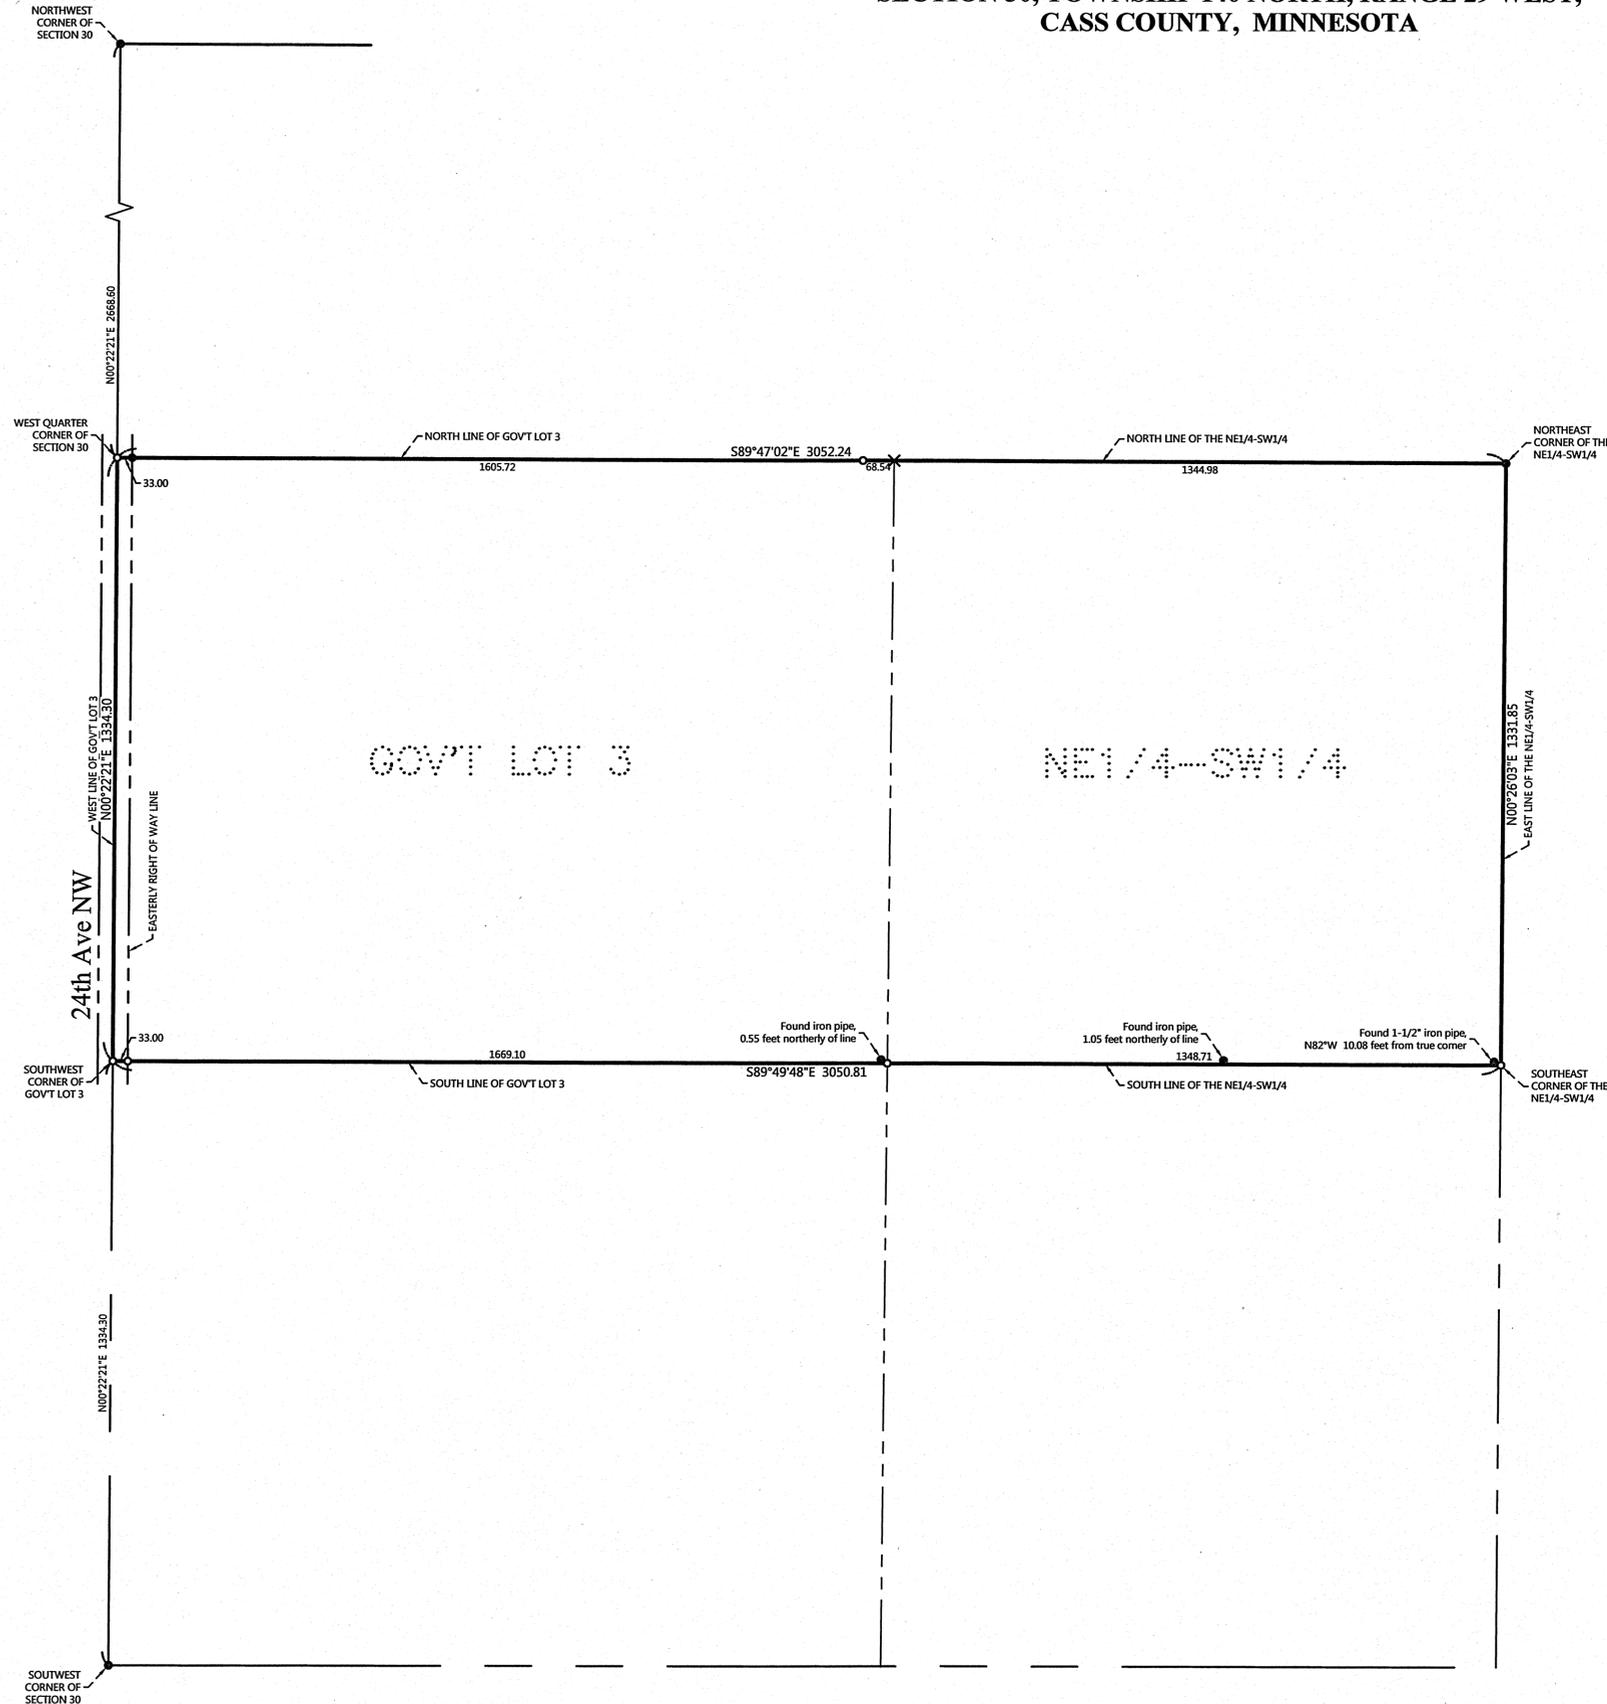

ORIENTATION OF THIS BEARING SYSTEM IS BASED ON
THE MINNESOTA COUNTY COORDINATE SYSTEM,
(CASS COUNTY NORTH ZONE).

LEGEND

- DENOTES IRON MONUMENT SET & MARKED BY LICENSE NO. 21367
- DENOTES MONUMENT FOUND
- × DENOTES CALCULATED POSITION

NOTES:

1. Parcel ID for subject tract = 51-030-3100 & 51-030-3200.
2. No improvements, topography, or wetland information has been surveyed or shown on this certificate.
3. All lines marked with flagging are only an approximation of the true boundary lines and are not to be used as an exact boundary location. Flagged lines should not be used for the establishment of improvements. To mark true boundary lines, additional monumentation would be required.
4. Northern Engineering and Consulting, Inc. was not given nor has conducted a current title search for the subject property. Therefore the information contained in a title search may or may not be accurately shown on this certificate.

REVISED	NO.	DATE	DESCRIPTION

I HEREBY CERTIFY THAT THIS SURVEY, PLAN OR REPORT WAS PREPARED BY ME OR UNDER MY DIRECT SUPERVISION AND THAT I AM A FULLY LICENSED LAND SURVEYOR UNDER THE LAWS OF THE STATE OF MINNESOTA.

TERRY L. FREEMAN
 12/8/16
 LIC. NO. 21367



CERTIFICATE OF SURVEY
 David Fox
 42030 N Hunt Club Rd
 Antioch, IL 60002

JOB NO. 16-197
 DATE: 12-08-2016
 SHEET NO.
 1 OF 1