

Certificate of Survey for:  
**CASS COUNTY LAND DEPARTMENT**  
 SE 1/4 of the SE 1/4 Section 20, Township 141 North, Range 28 West



The South line of the SE 1/4 of Sec. 20  
 is assigned a bearing of N 88°53'49" W  
 based on Cass County North Zone coordinates.

200                      0                      200




Scale: 1 inch = 200 feet

- denotes iron monument found
- denotes Steel Sign Post
- denotes 1.12" iron pipe marked RLS 21367

Private

Private

County

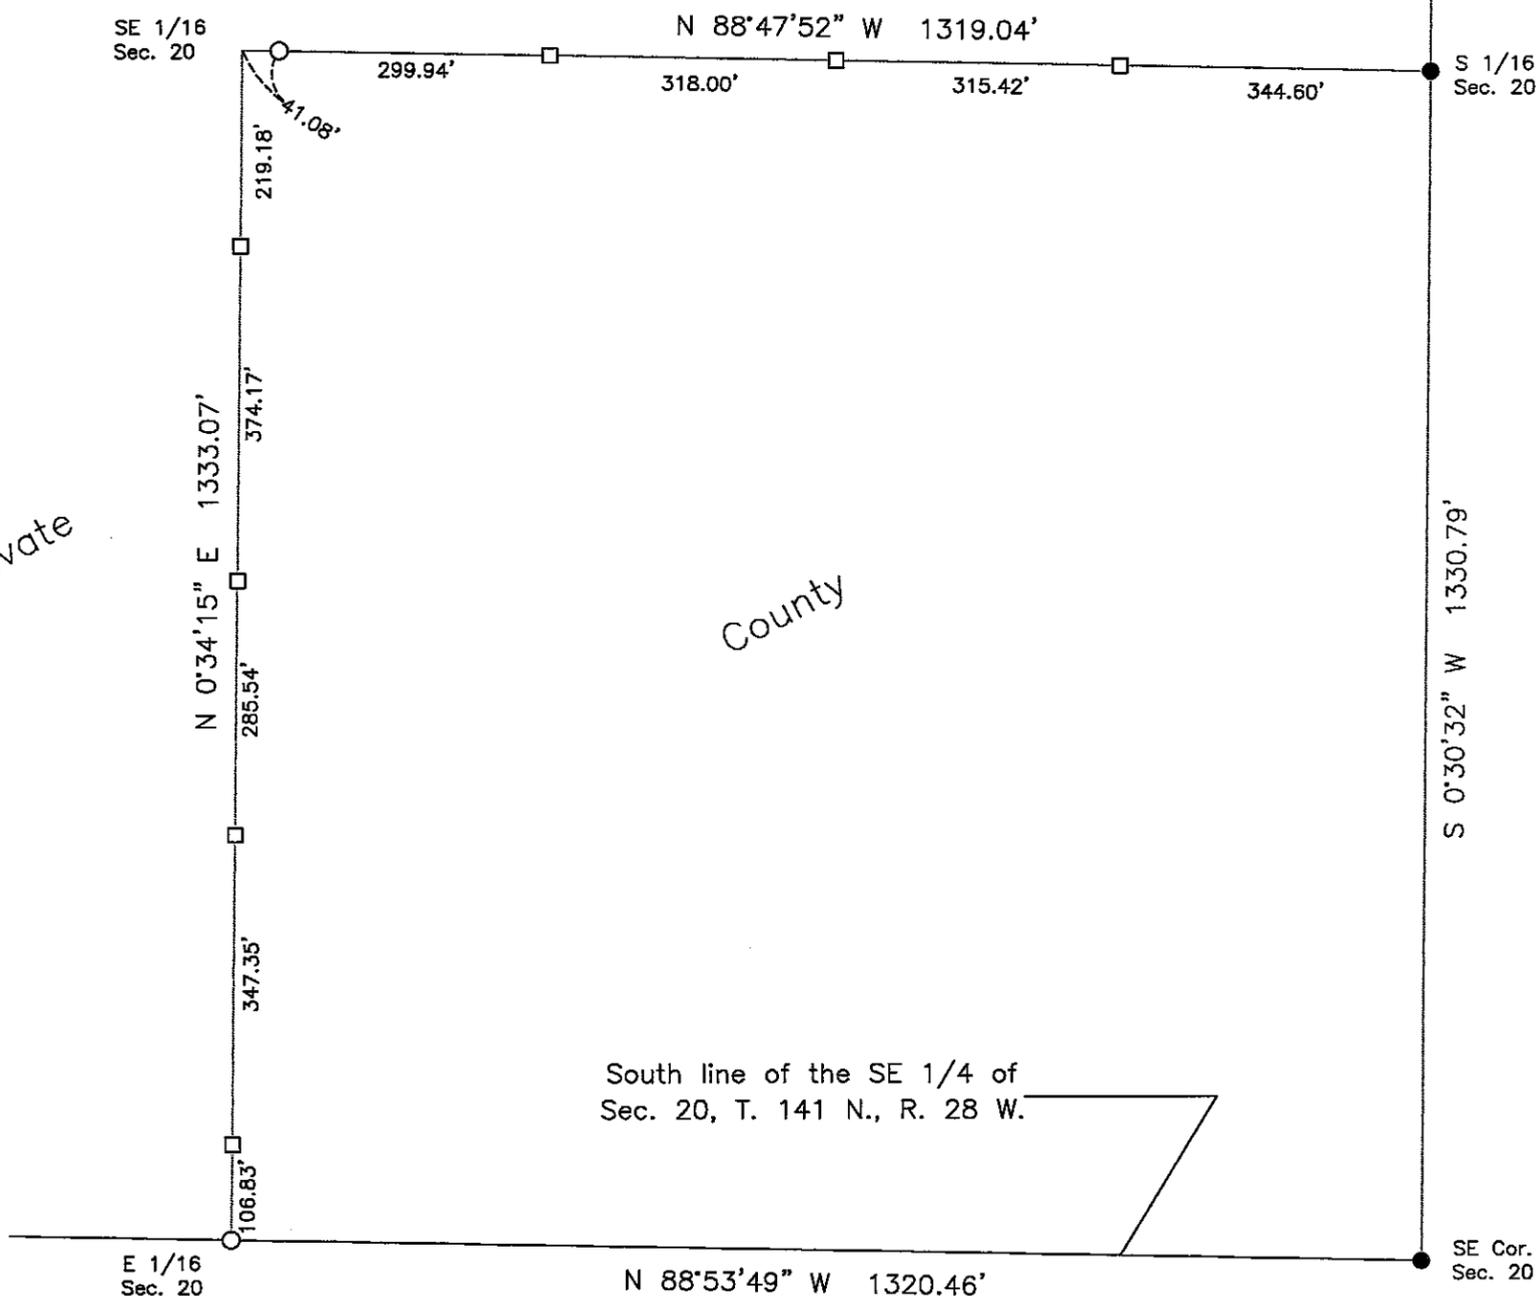

**CASS COUNTY SURVEYOR**  
 8045 County Road 12 NW  
 Walker, MN 56484  
 (218)547-1211 (117)

I HEREBY CERTIFY THAT THIS SURVEY, PLAN OR  
 REPORT WAS PREPARED BY ME OR UNDER MY DIRECT  
 SUPERVISION AND THAT I AM A DULY LICENSED  
 LAND SURVEYOR UNDER THE LAWS OF THE STATE OF  
 MINNESOTA.

*Terry L. Freeman*  
 Terry L. Freeman, MN LIC. NO. 21367      DATE 5/3/17