
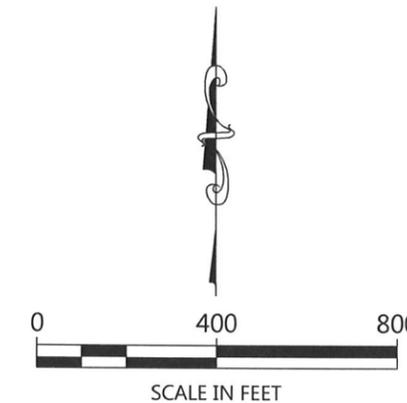


CERTIFICATE OF SURVEY

THE NORTHWEST QUARTER OF THE NORTHWEST QUARTER,
SECTION 16, TOWNSHIP 140 NORTH, RANGE 29 WEST,
CASS COUNTY, MINNESOTA

EXISTING LEGAL DESCRIPTION
The Northwest Quarter of the Northwest
Quarter, Section 16, Township 140 North,
Range 29 West, Cass County, Minnesota.

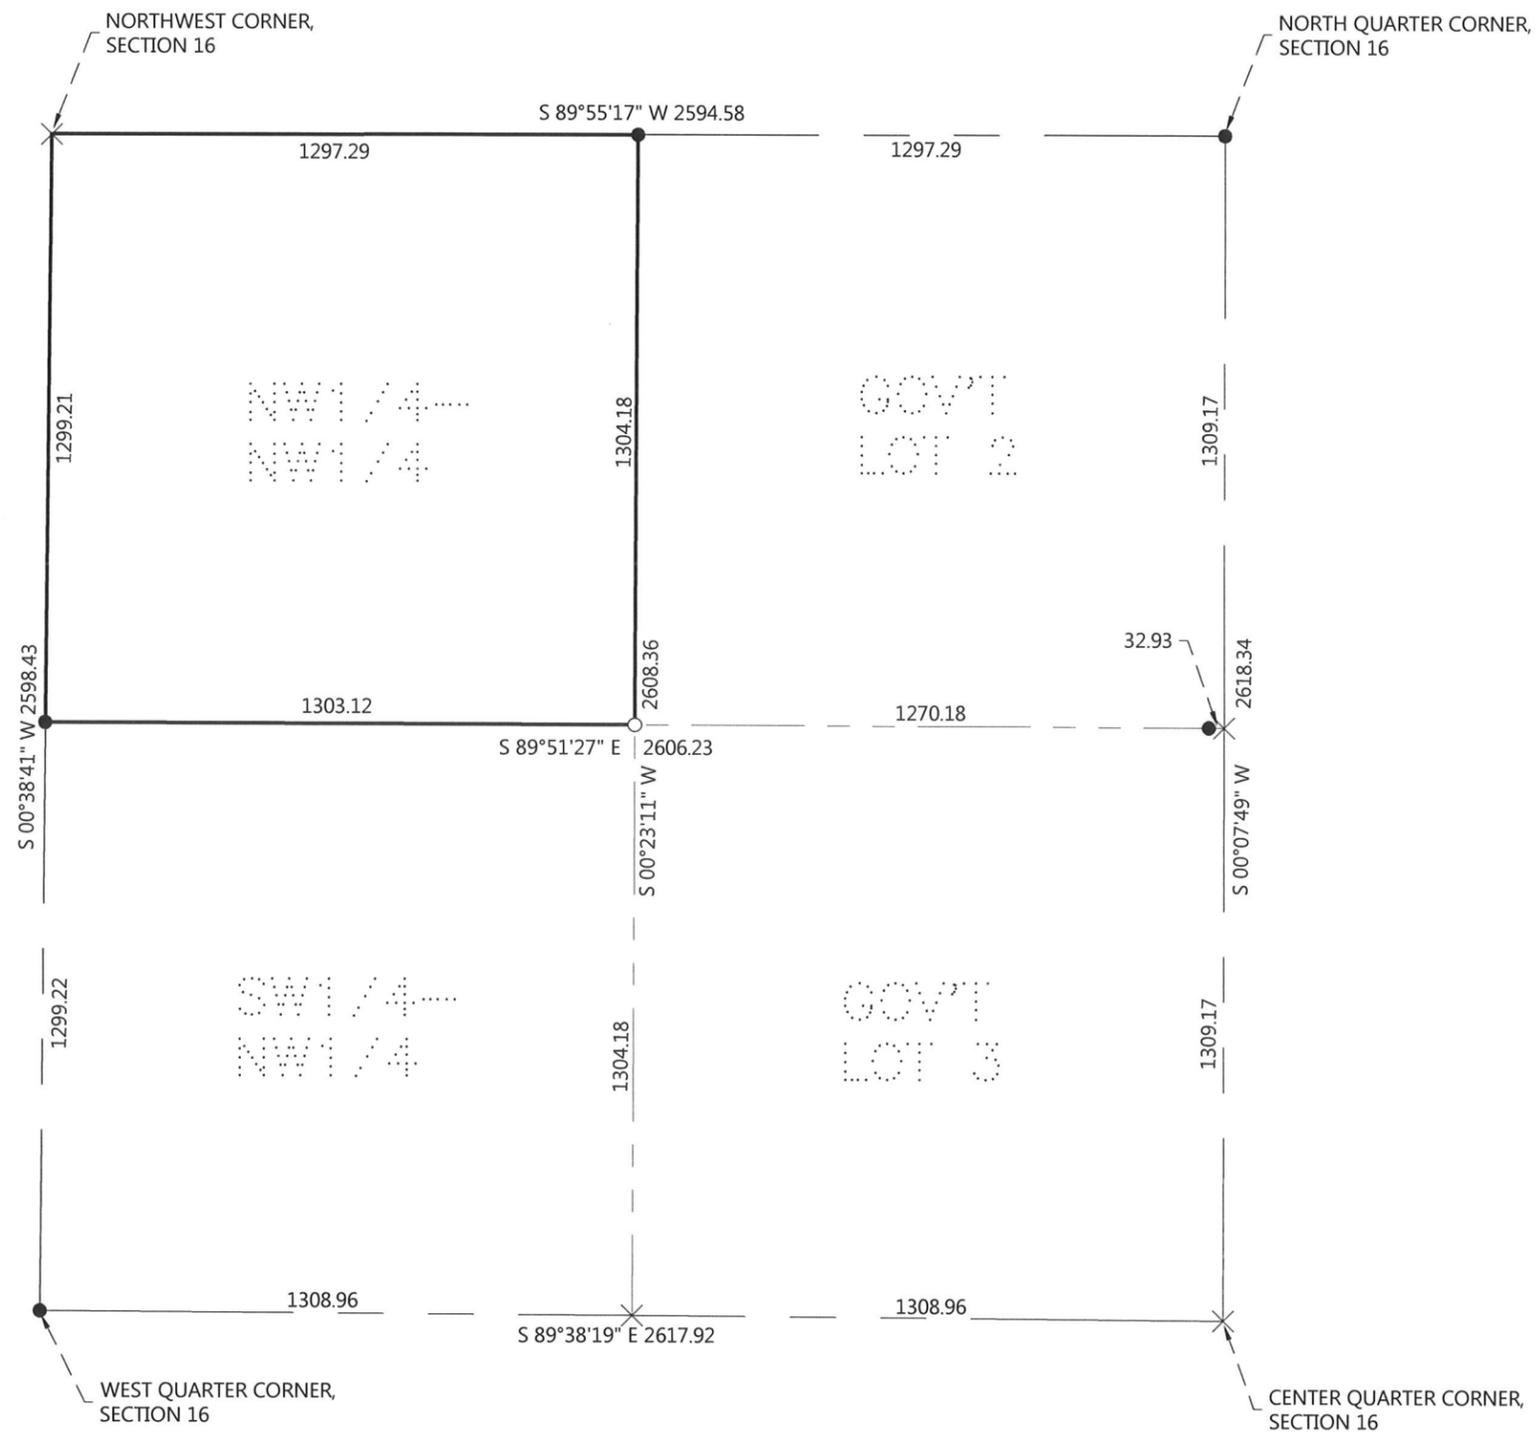

ORIENTATION OF THIS BEARING SYSTEM IS BASED ON
CASS COUNTY NORTH ZONE COORDINATES.

LEGEND

- DENOTES MONUMENT FOUND
- DENOTES IRON MONUMENT SET & MARKED BY LICENSE NO. 21367 (Terry Freeman)
- × DENOTES CALCULATED POSITION

NOTES:

1. Section 16 was previously subdivided by Landecker & Associates. Some of the information shown here is taken from that subdivision.
2. Only the southeast corner of the property was surveyed during this survey.
3. Parcel ID for subject tract = 51-016-2200.
4. Wetlands and improvements, other than those shown on this certificate, may exist that were not located during this survey.
5. All lines marked with flagging are only an approximation of the true boundary lines and are not to be used as an exact boundary location. Flagged lines should not be used for the establishment of improvements. To mark true boundary lines, additional monumentation would be required.
6. Northern Engineering and Consulting, Inc. was not given nor has conducted a current title search for the subject property. Therefore the information contained in a title search may or may not be accurately shown on this certificate.

CERTIFICATE OF SURVEY
 BILL HERHEIM
 1055 COUNTY RD 5 NW
 HACKENSACK, MN 56452

JOB NO. 17-177
 DATE: 07-05-2017
 REVISIONS:
 DATE: _____
 DATE: _____
 SHEET NO.
 1 OF 1

NORTHERN ENGINEERING & CONSULTING, INC.
 P.O. Box 292, Walker, MN 56484
 Phone: 218-547-1296, Fax: 218-547-2272
 web: www.necusa.com

I HEREBY CERTIFY THAT THIS SURVEY, PLAN OR REPORT WAS PREPARED BY ME OR UNDER MY DIRECT SUPERVISION AND THAT I AM A DULY LICENSED LAND SURVEYOR UNDER THE LAWS OF THE STATE OF MINNESOTA.

 DENNIS J. WARNER
 LIC. NO. 42656