

# CERTIFICATE OF SURVEY


PART OF THE SOUTHWEST QUARTER  
SECTION 35, TOWNSHIP 140 NORTH, RANGE 26 WEST  
CASS COUNTY, MINNESOTA

**PROPOSED BOUNDARY DESCRIPTION:**

**TRACT A**

The south 220.00 feet of the west 1130.00 feet of the South half of the Southwest Quarter, Section 35, Township 140 North, Range 26 West, Cass County, Minnesota lying easterly of Highway 6.

Subject to easements restrictions and reservations of record.

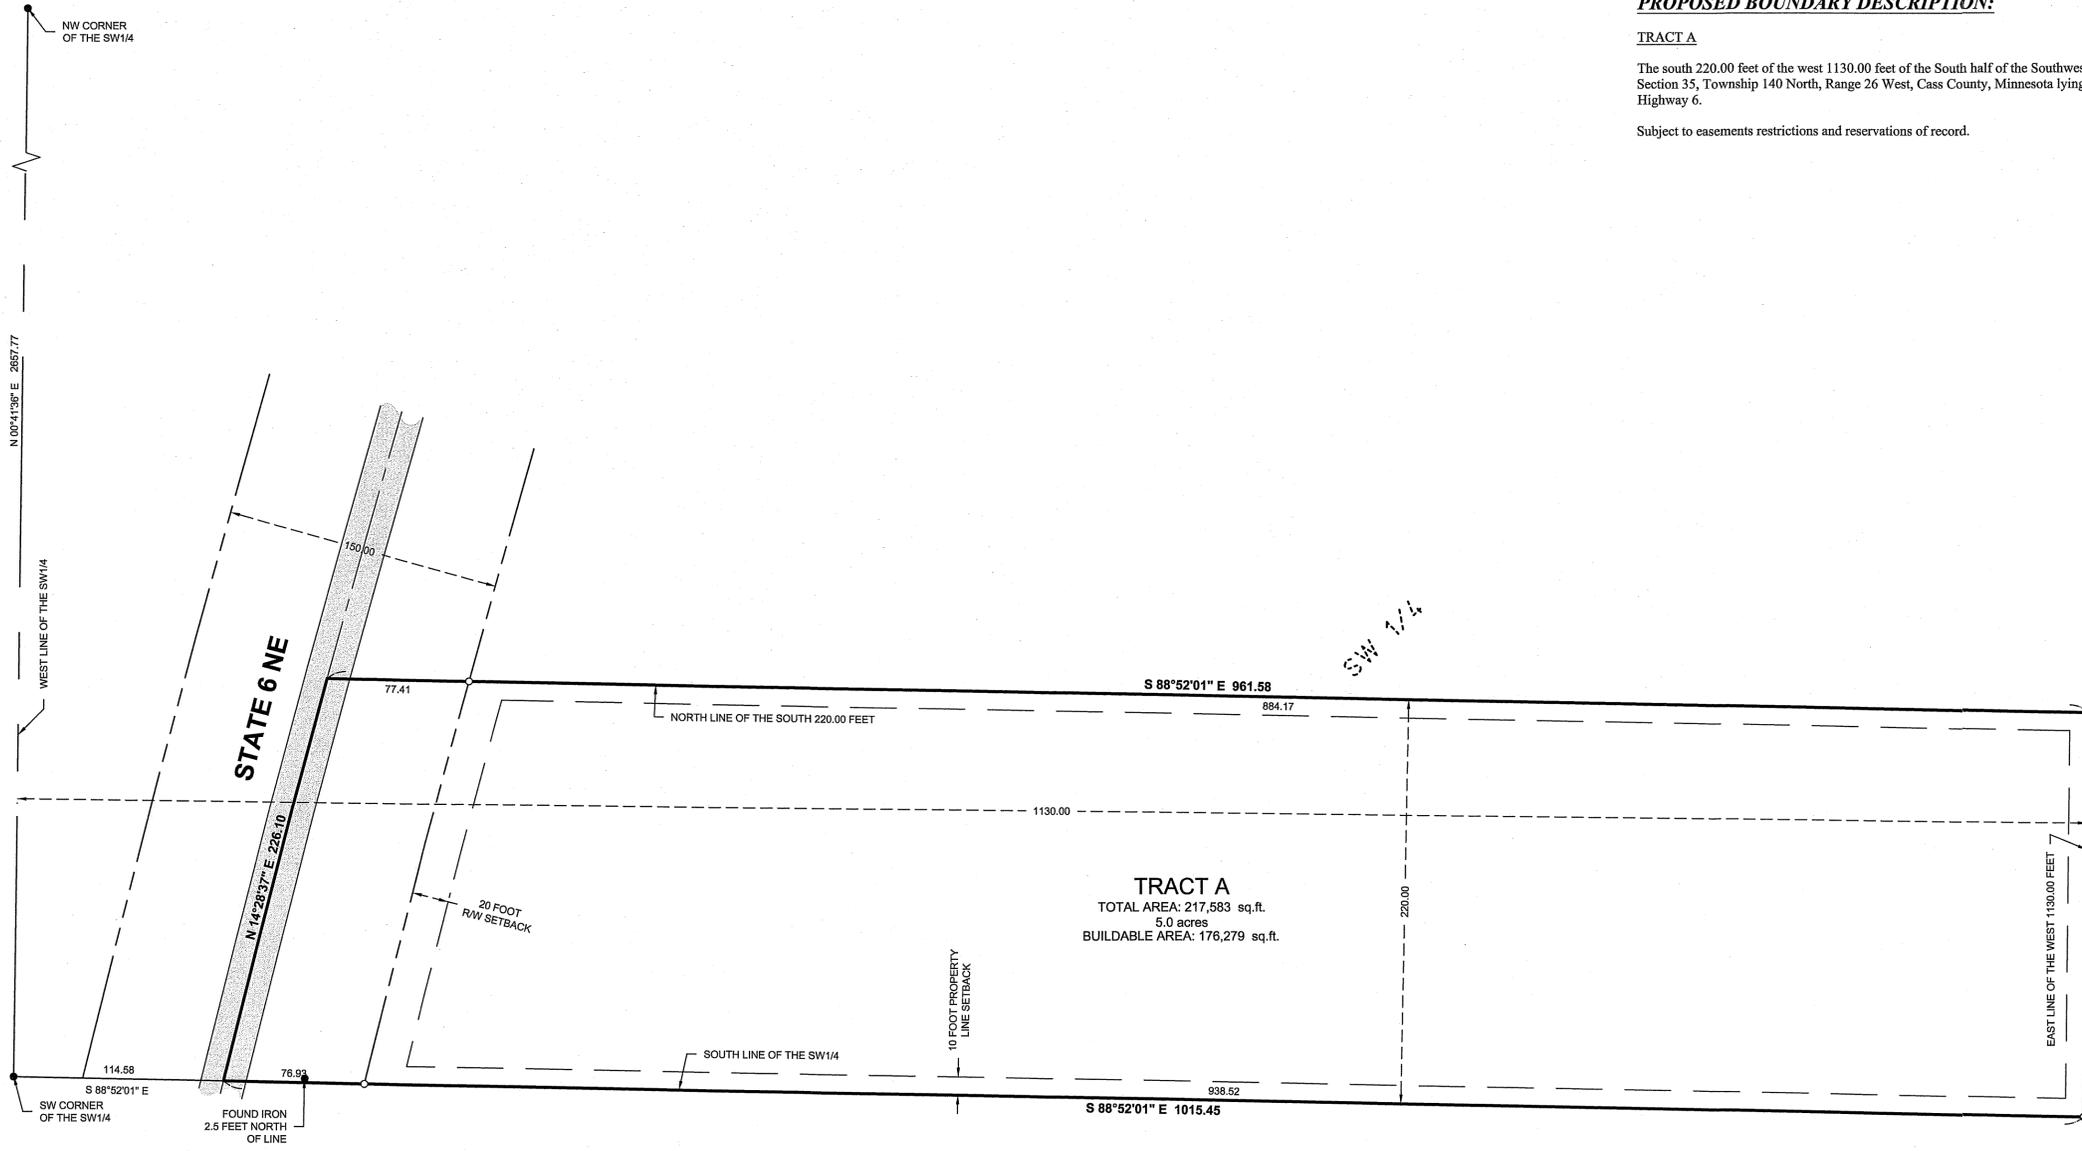


**NOTES:**

1. Zoning for subject tract = "Shoreland Residential".
2. Boundary survey only. No improvements or topography has been surveyed or shown on this certificate.
3. Parcel ID of subject parcel: 42-035-3100.
4. The property address of subject parcel: 2486 STATE 6 NE.

**LEGEND**

- DENOTES EDGE OF EXISTING BITUMINOUS
- DENOTES MONUMENT FOUND
- DENOTES IRON MONUMENT SET MARKED BY LICENSE No. 44881

ORIENTATION OF THIS BEARING SYSTEM IS BASED ON THE CASS COUNTY COORDINATE SYSTEM.

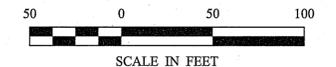

30176 Old Highway #371  
St. Louis, MO 63108  
P. O. Box 2874  
Pequot Lakes, MN 56472  
218-568-9940  
www.stonemansurvey.com



I HEREBY CERTIFY THAT THIS SURVEY, PLAN, SPECIFICATION, OR REPORT WAS PREPARED BY ME OR UNDER MY SUPERVISION AND THAT I AM A LICENSED PROFESSIONAL ENGINEER OR LAND SURVEYOR UNDER THE LAWS OF THE STATE OF MINNESOTA.

Cynthia M. Hidde  
CYNTHIA M. HIDDE PLS# 44881  
DATE: 7-3-17 U.C. NO. 44881

REVISIONS	DATE	DESCRIPTION

PROJECT No.:	17120
FILE NAME:	C17120.dwg
FIELD BOOK:	
BOOK No.:	
Pg. No.:	
DATE:	7-3-17
SCALE:	HORZ. 1" = 50'
VERT.:	NONE

PROJECT MANAGER:	CMH
CHECKED BY:	RJF
DRAWN BY:	CMH

CERTIFICATE OF SURVEY  
RENE MORISSETTE  
15751 446TH AVE  
FLORENCE, SD 57235