

Certificate of Survey for:
CASS COUNTY HIGHWAY DEPARTMENT

Part of County Road #24




The South line of Section 24, T136N, R32W is assigned a bearing of N 89°31'15" E based on Cass County South Zone coordinates.



Scale: 1 inch = 800 feet

East line of Section 20
Twp. 136 N., Rge. 31 W.

East line of Section 22
Twp. 136 N., Rge. 31 W.

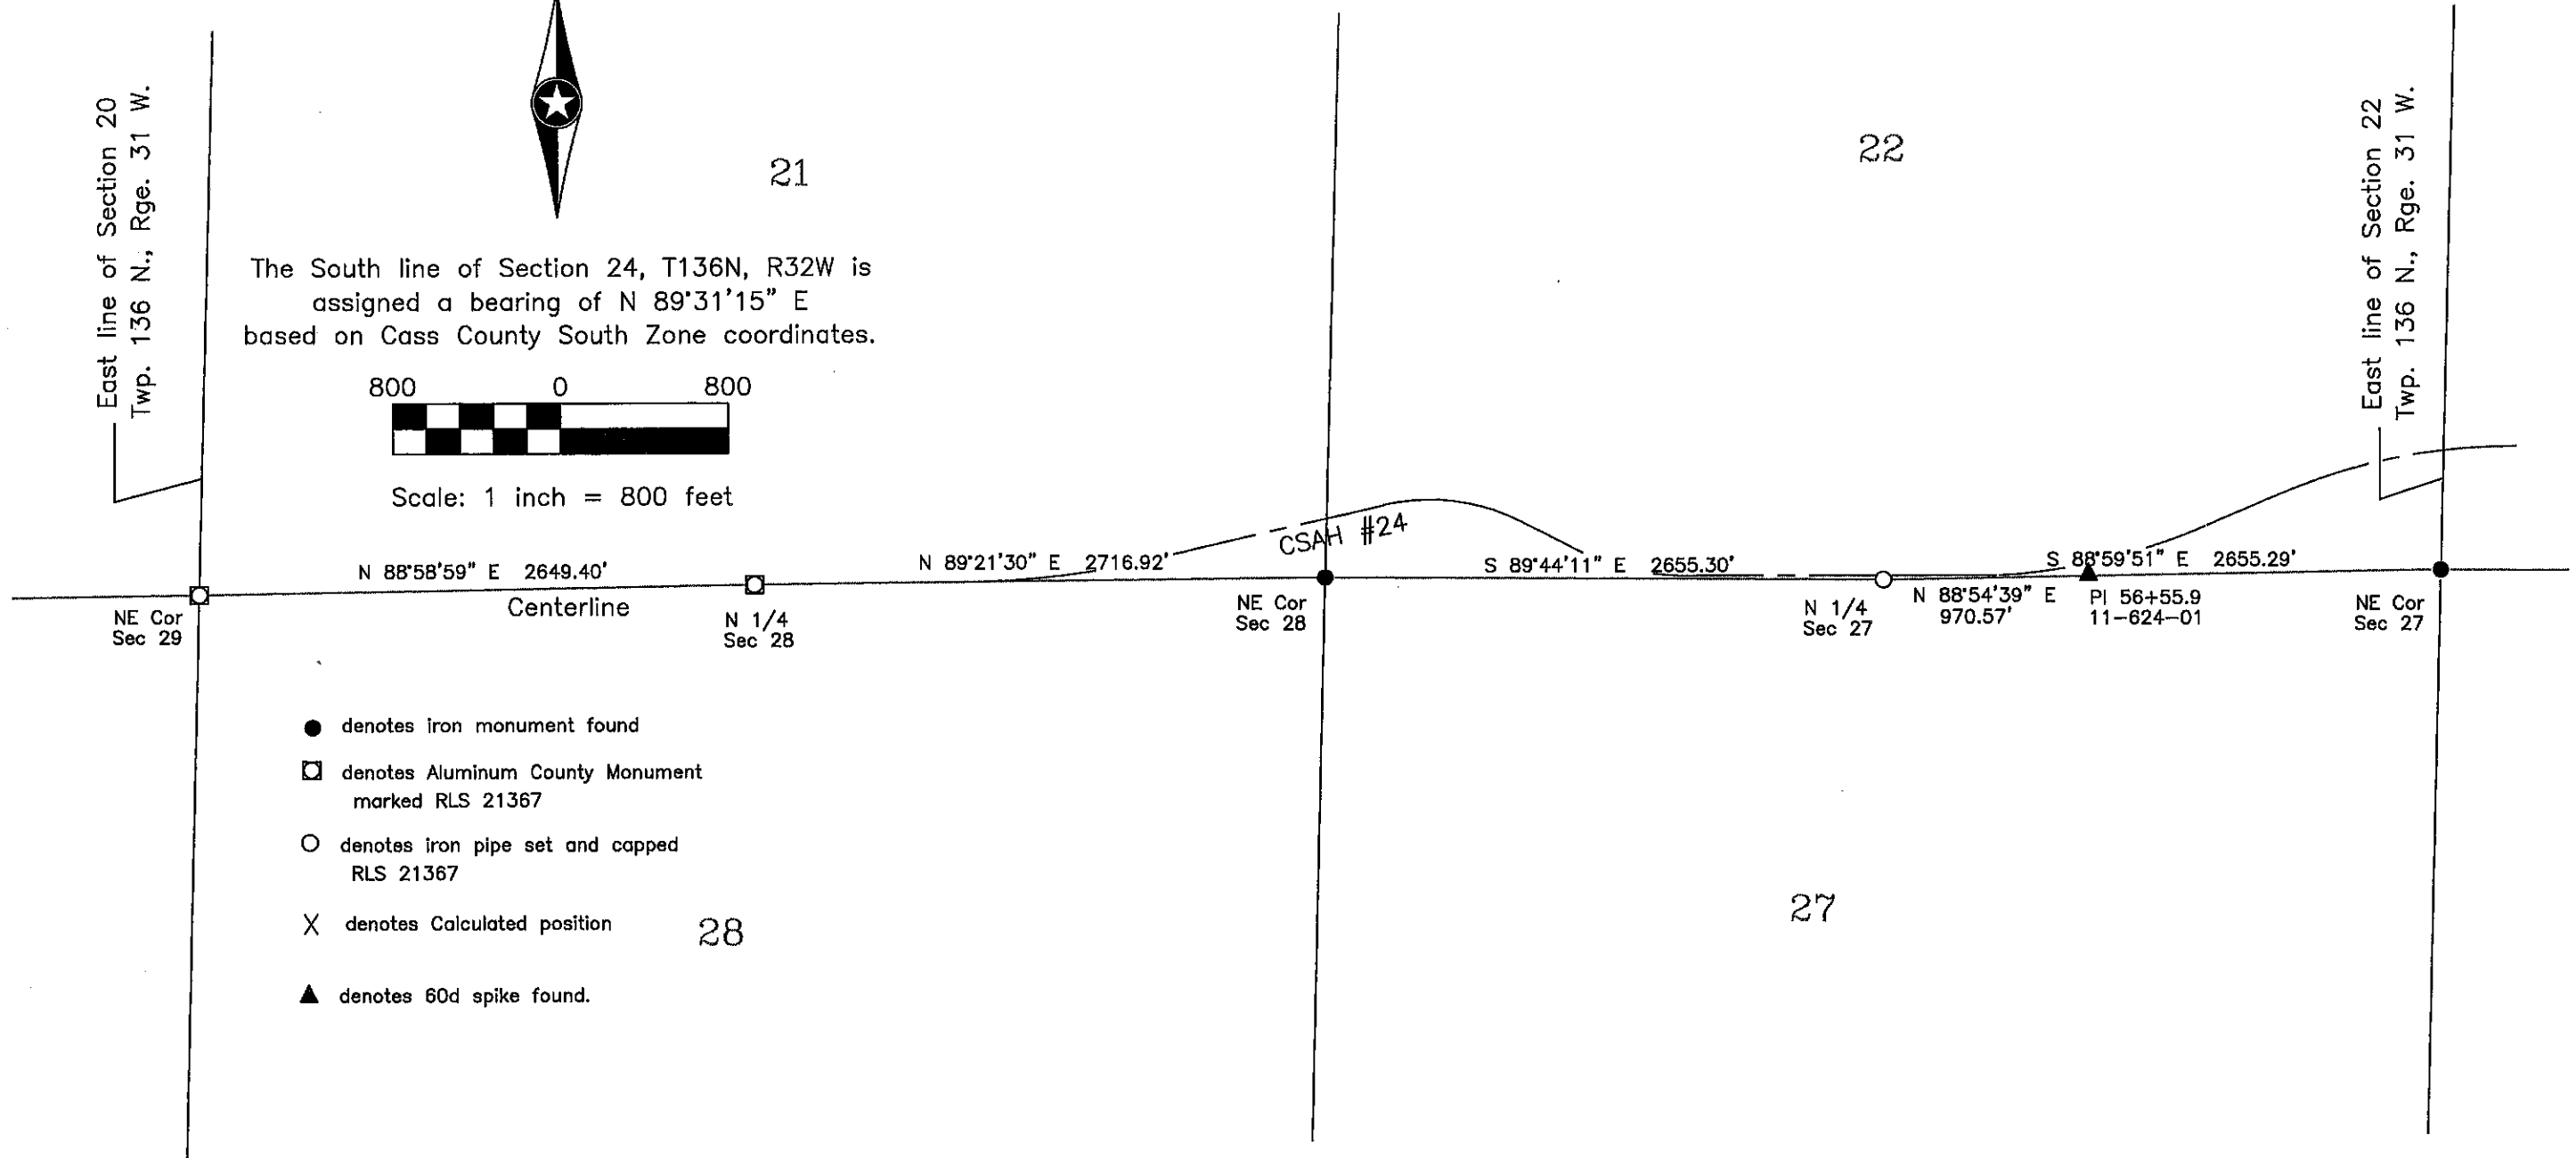

- denotes iron monument found
- ☐ denotes Aluminum County Monument marked RLS 21367
- denotes iron pipe set and capped RLS 21367
- × denotes Calculated position
- ▲ denotes 60d spike found.

CASS COUNTY SURVEYOR
 8045 County Road 12 NW
 Walker, MN 56484
 (218)547-7129

Sheet 3 of 6

REPORT WAS PREPARED BY ME OR UNDER MY DIRECT SUPERVISION AND THAT I AM A DULY LICENSED LAND SURVEYOR UNDER THE LAWS OF THE STATE OF MINNESOTA.

Terry L. Freeman
 Terry L. Freeman, MN LIC. NO. 21367

9/13/17
 DATE