


# CERTIFICATE OF SURVEY

E 1/2 OF S 1/2 OF E 1/2 OF SW 1/4 OF SW 1/4  
SECTION 27, TOWNSHIP 137 NORTH, RANGE 30 WEST  
CASS COUNTY, MINNESOTA

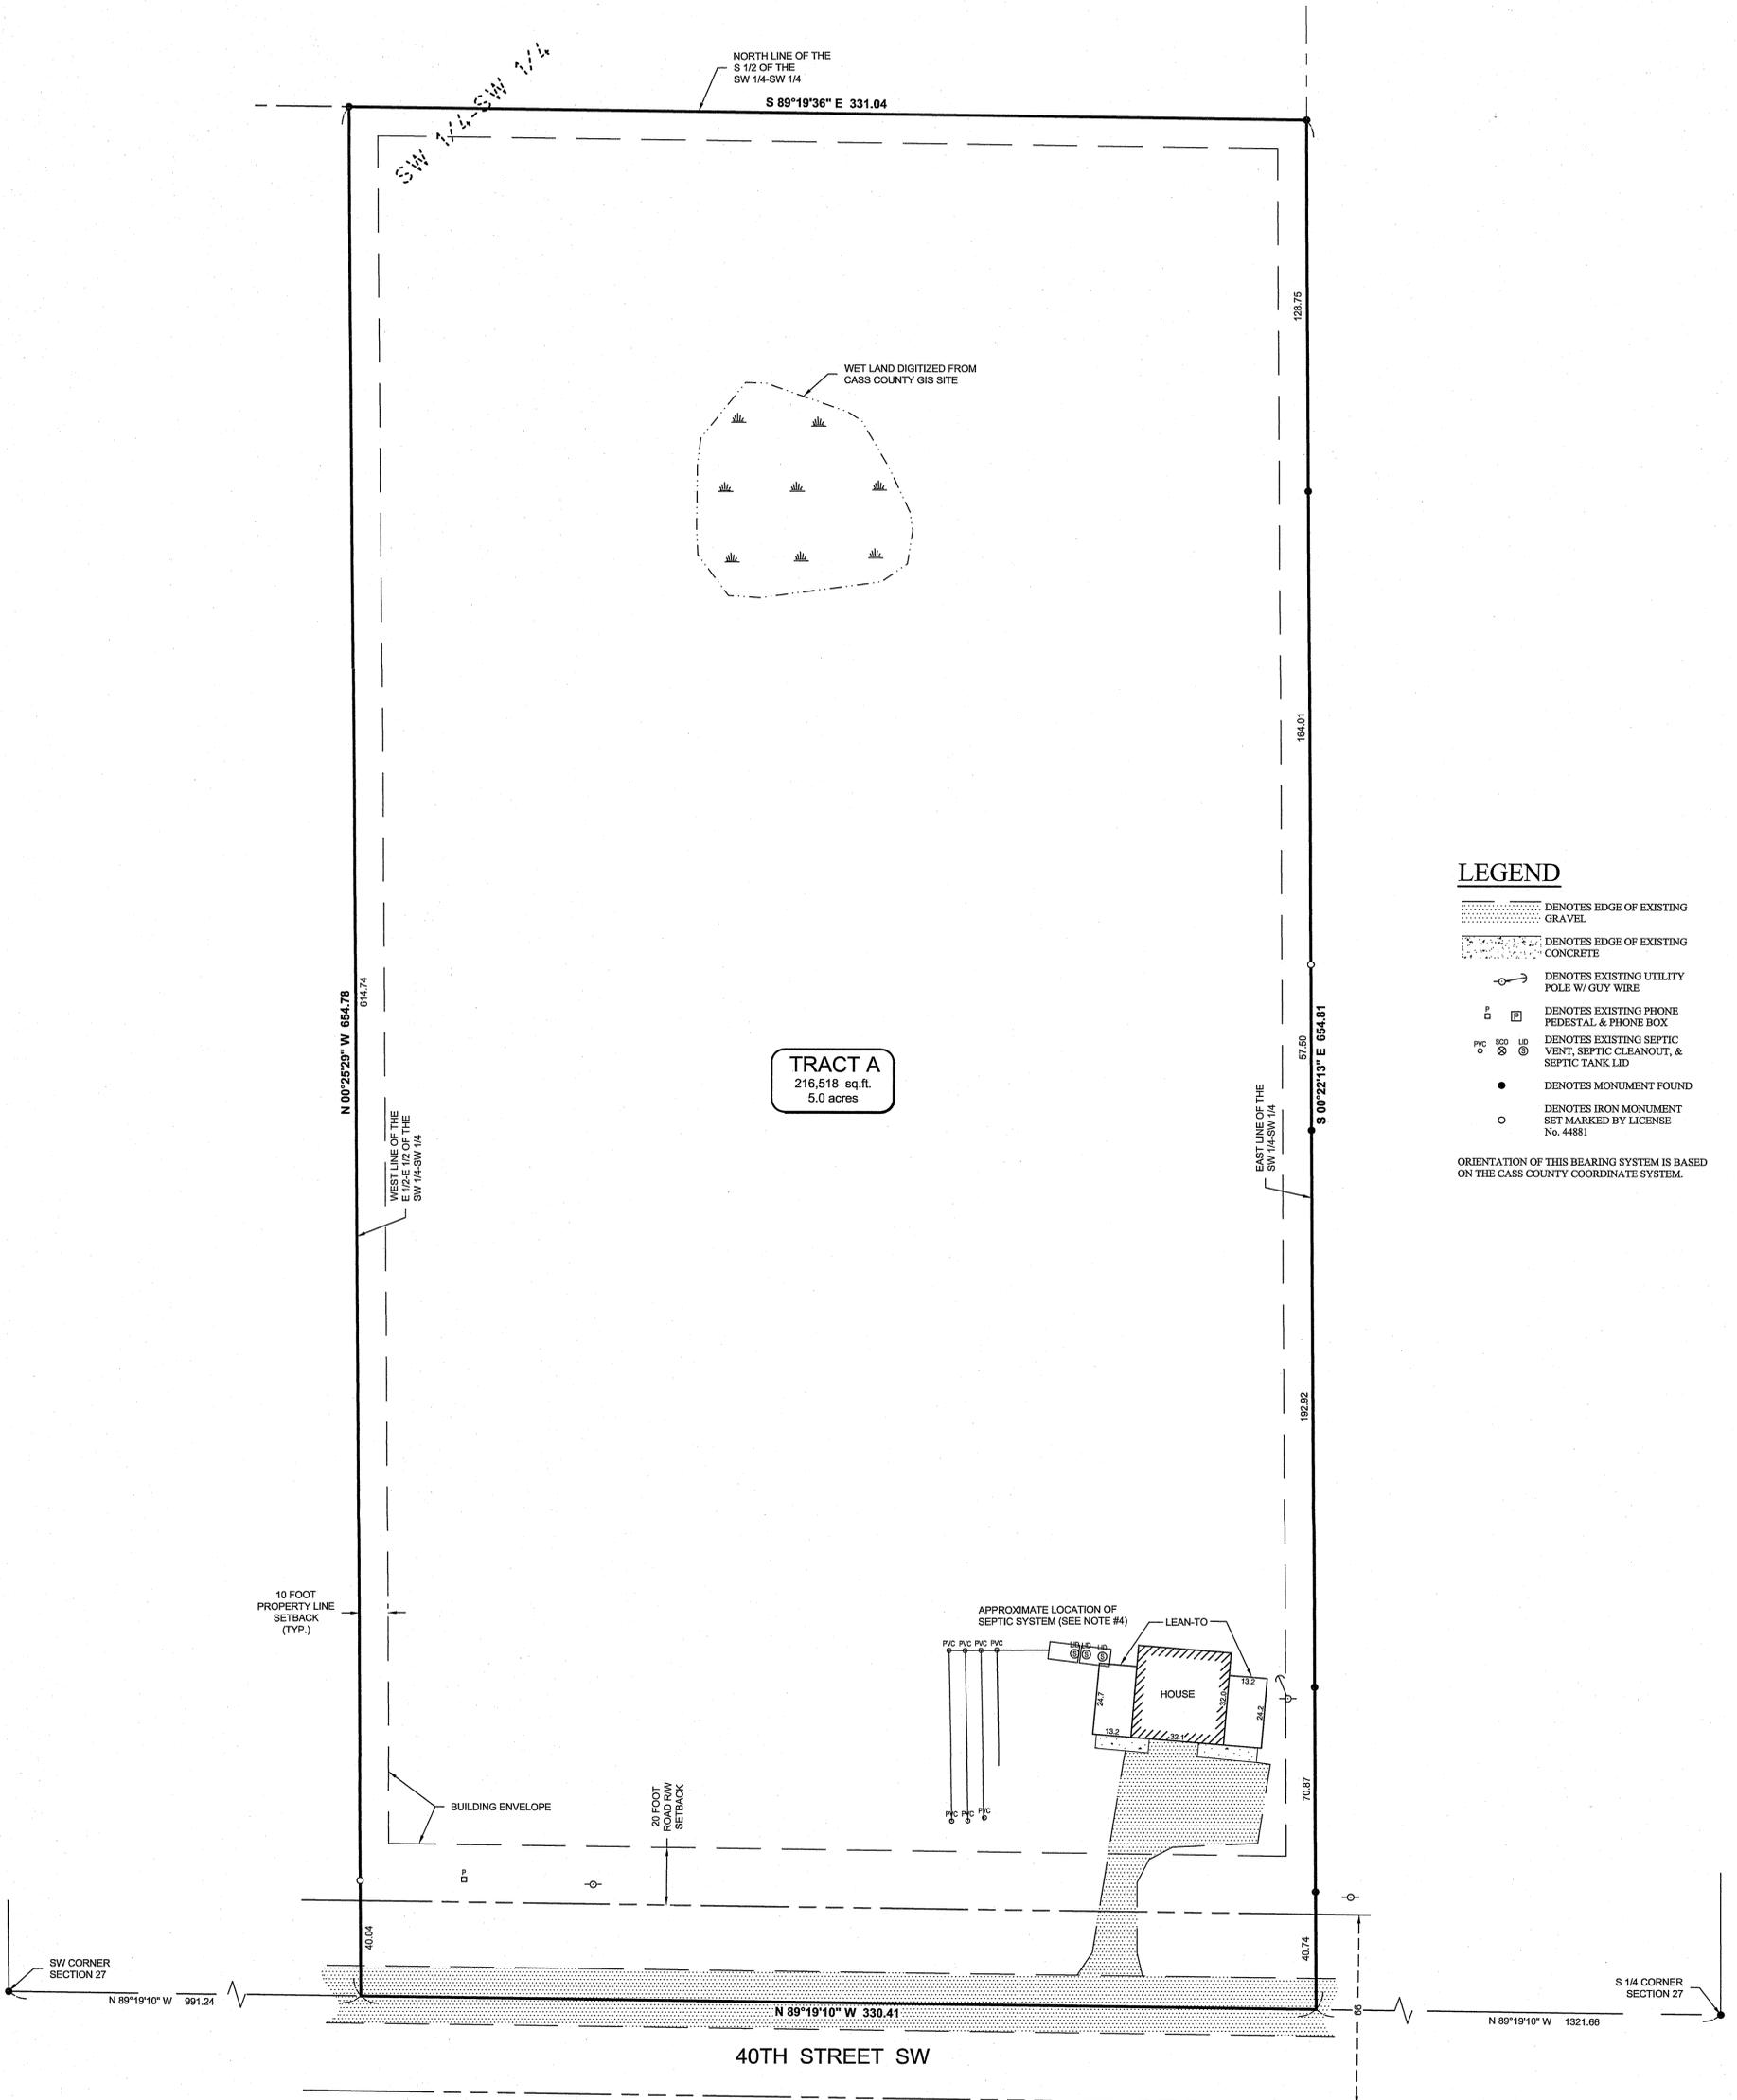


### LEGEND

- DENOTES EDGE OF EXISTING GRAVEL
- DENOTES EDGE OF EXISTING CONCRETE
- DENOTES EXISTING UTILITY POLE W/ GUY WIRE
- DENOTES EXISTING PHONE PEDESTAL & PHONE BOX
- DENOTES EXISTING SEPTIC VENT, SEPTIC CLEANOUT, & SEPTIC TANK LID
- DENOTES MONUMENT FOUND
- DENOTES IRON MONUMENT SET MARKED BY LICENSE No. 44881

ORIENTATION OF THIS BEARING SYSTEM IS BASED ON THE CASS COUNTY COORDINATE SYSTEM.

### NOTES:

1. Zoning for subject tract = "Agricultural/Forestry".
2. Parcel ID of subject parcel: 48-027-3301.
3. The property address of subject parcel: 3508 44th Street SW.
4. Approximate location of septic system per sketch prepared by Rick Smith, License Number 549.
5. No well was visible on site, contact owner for location.

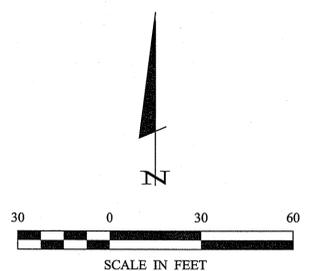

SHEET 1 OF 1	CERTIFICATE OF SURVEY	PROJECT MANAGER: CMH	PROJECT No.: 17301	DATE: 9-14-2017	REVISIONS	I HEREBY CERTIFY THAT THIS SURVEY, PLAN, SPECIFICATION, OR REPORT WAS PREPARED BY ME OR UNDER MY DIRECT SUPERVISION AND THAT I AM A DULY LICENSED PROFESSIONAL ENGINEER OR LAND SURVEYOR UNDER THE LAWS OF THE STATE OF MINNESOTA.  <i>Cynthia M. Hidde</i> CYNTHIA M. HIDDE PLS#44881 DATE: 9-14-17 LIC. NO. 44881		30176 Old Highway #371 Suites 1 & 2 P. O. Box 874 Pequot Lakes, MN 56472 218-568-4940 www.stonemarksurvey.com
	Anne Eggestein 55713 890th Street W Jackson, MN 56143	CHECKED BY: CMH DRAWN BY: RJF	FILE NAME: C17301.dwg FIELD BOOK: BOOK 439 PG. 79	SCALE: HORZ. 1"=30' VERT. NONE	DATE DESCRIPTION BY			