


# CERTIFICATE OF SURVEY

PART OF GOVERNMENT LOT 2 AND PART OF GOVERNMENT LOT 3,  
SECTION 28, TOWNSHIP 140 NORTH, RANGE 30 WEST,  
CASS COUNTY, MINNESOTA

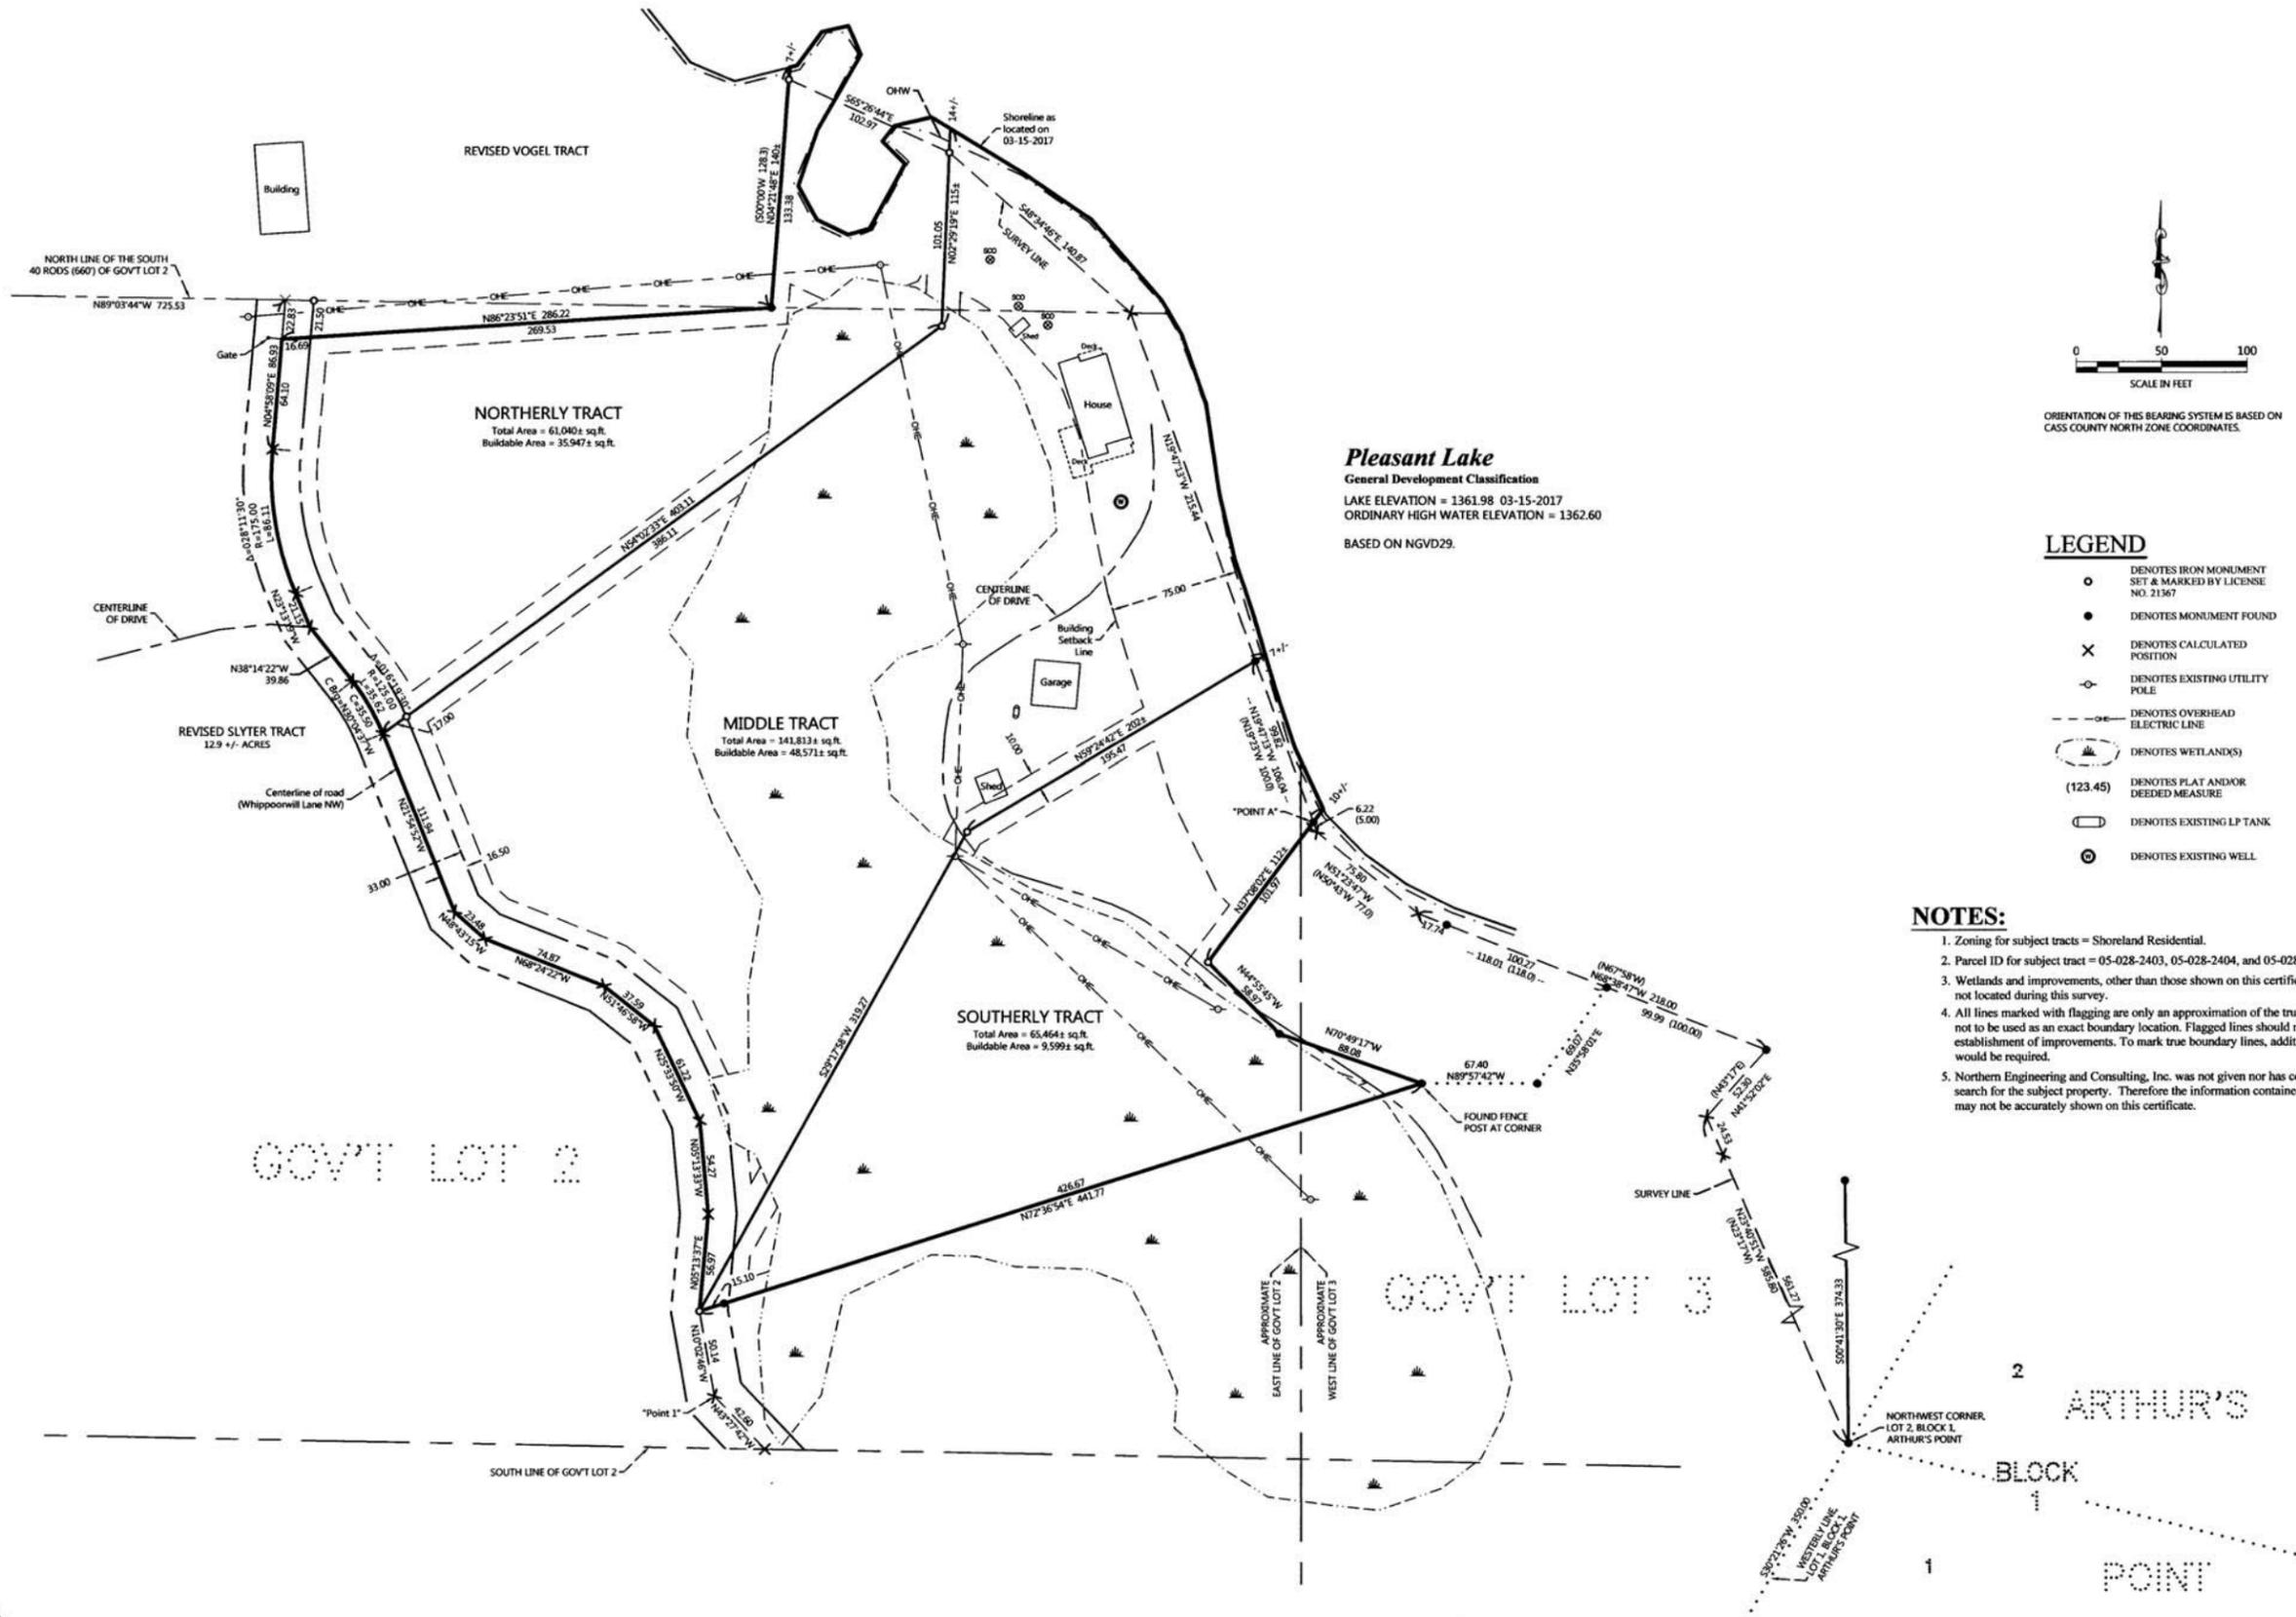

NO.	DATE	DESCRIPTION
1	07-09-2019	Normaly Tract and Descriptions

I HEREBY CERTIFY THAT THIS SURVEY, PLAN OR REPORT WAS PREPARED BY ME OR UNDER MY DIRECT SUPERVISION AND THAT I AM A LICENSED SURVEYOR UNDER THE LAWS OF THE STATE OF MINNESOTA.

TERRY L. FREEMAN  
LIC. NO. 21367



CERTIFICATE OF SURVEY  
TRUETT LAWSON  
807 HARRIET ST. S.  
STILLWATER, MN 55082

JOB NO. 17-042  
DATE: 10-17-2017  
SHEET NO. 1 OF 2