


Certificate of Survey for:  
**CASS COUNTY LAND DEPARTMENT**  
 North 1/2 of the NW 1/4 of Section 15, T. 142 N., R. 28 W.

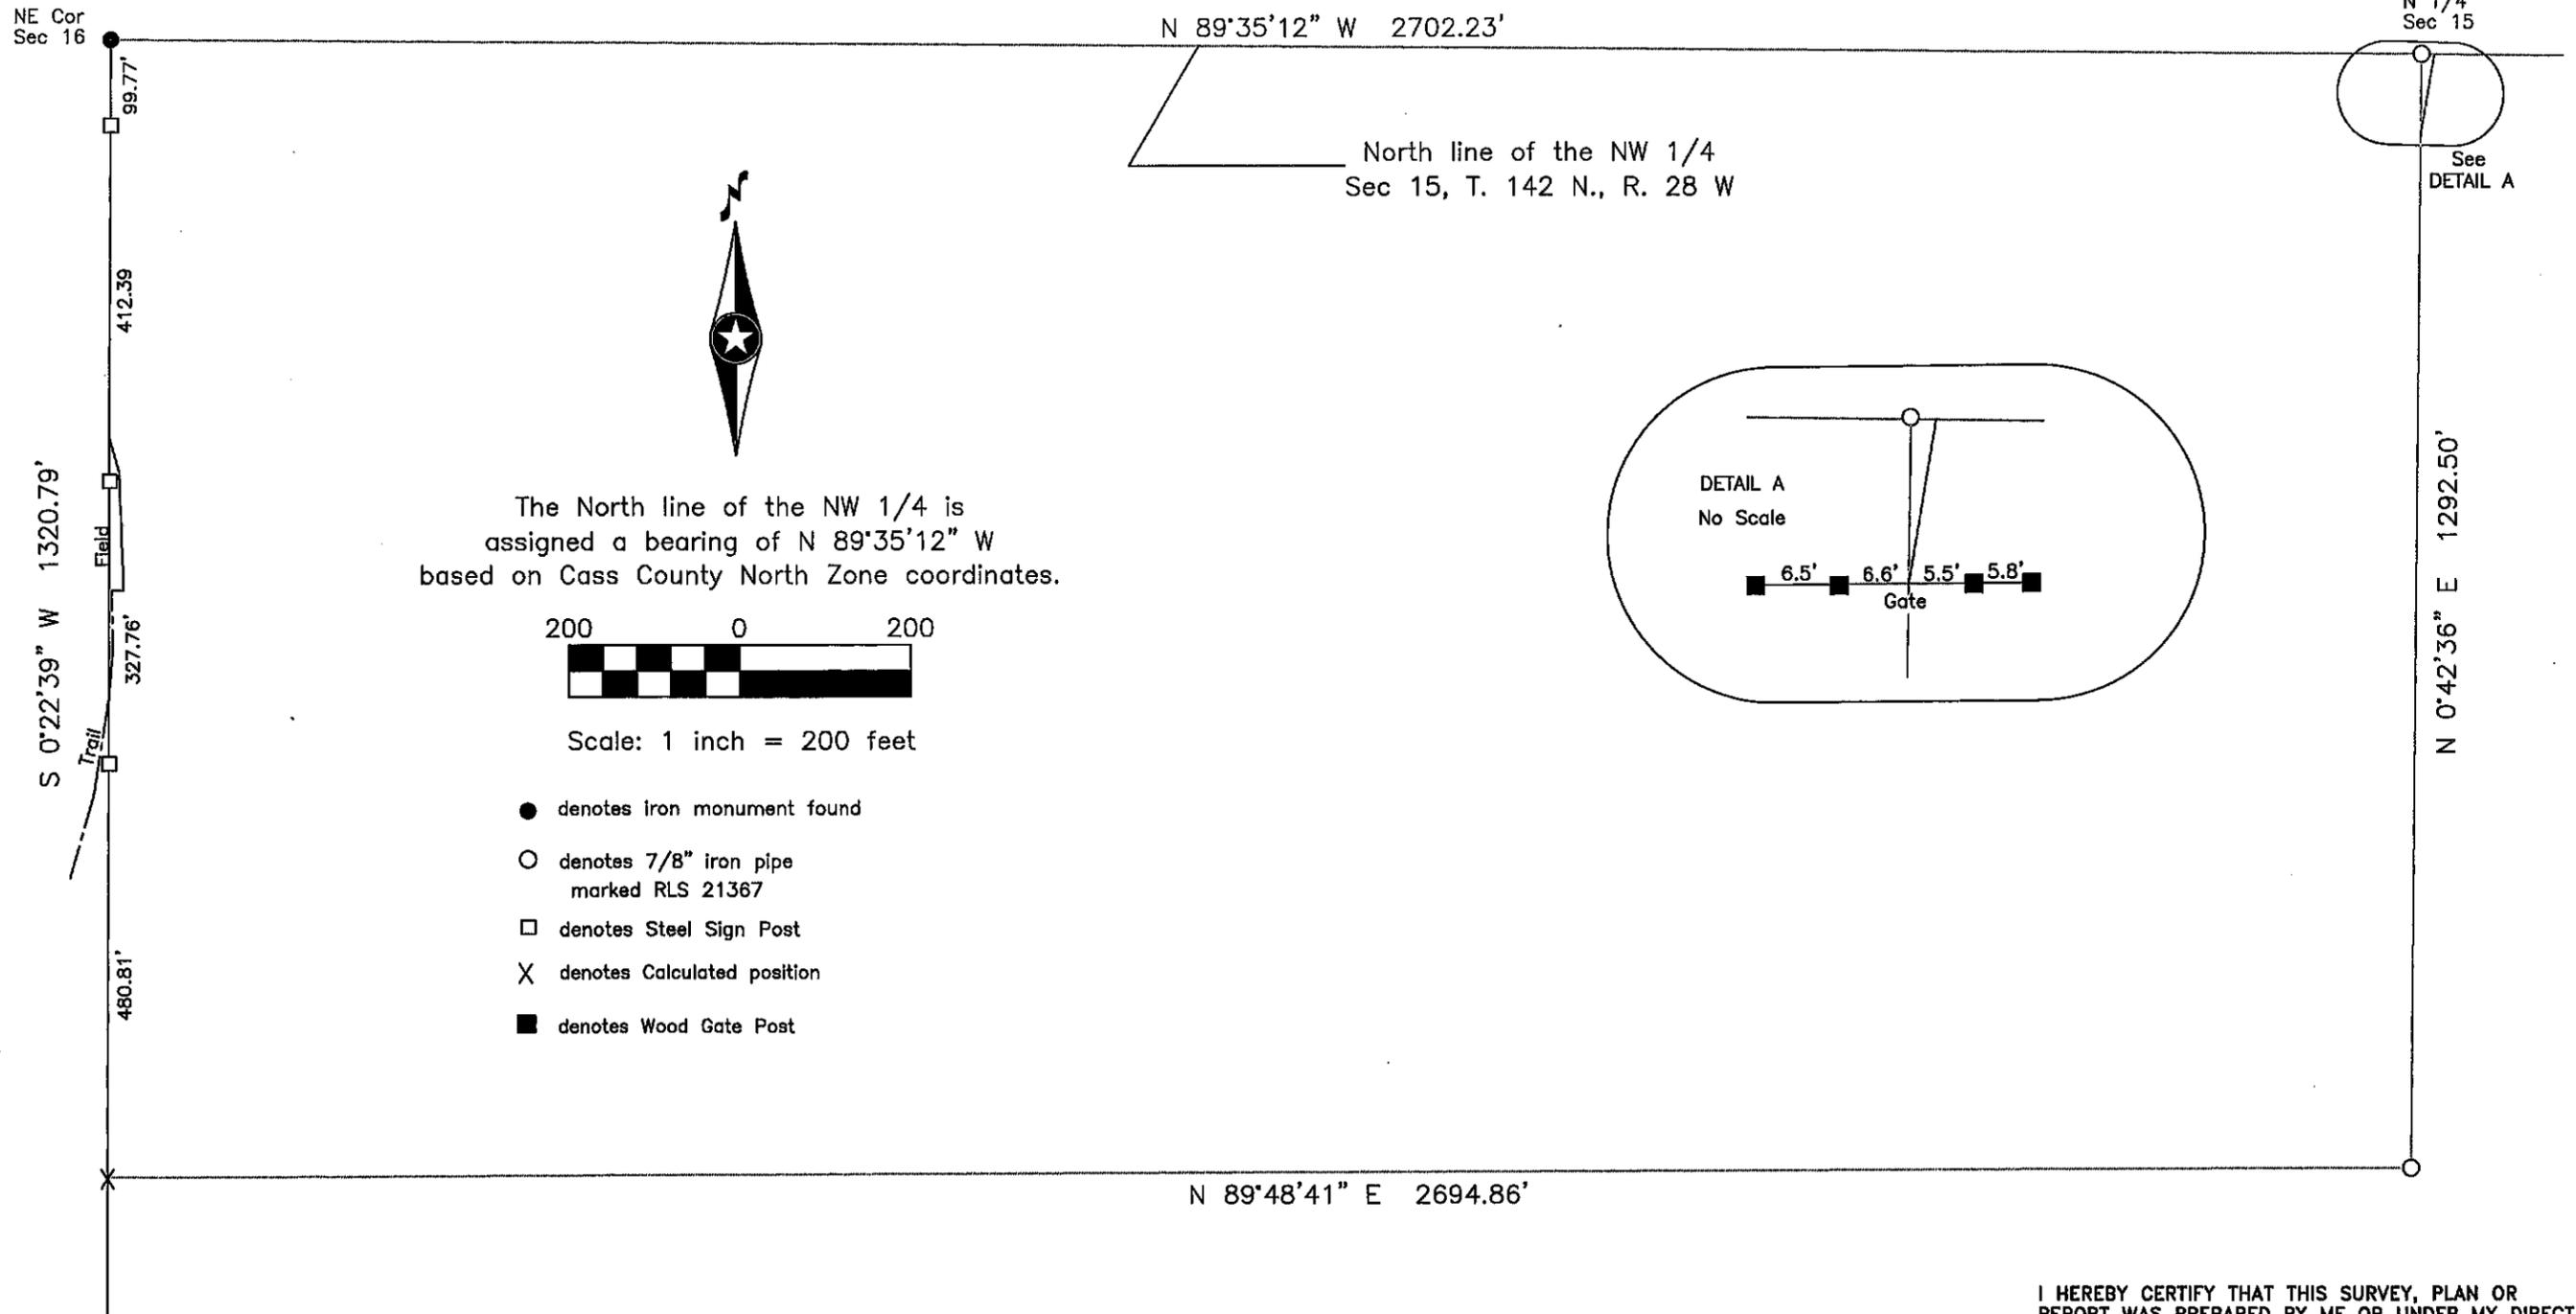

The North line of the NW 1/4 is assigned a bearing of N 89°35'12" W based on Cass County North Zone coordinates.



Scale: 1 inch = 200 feet

- denotes iron monument found
- denotes 7/8" iron pipe marked RLS 21367
- denotes Steel Sign Post
- × denotes Calculated position
- denotes Wood Gate Post

**CASS COUNTY SURVEYOR**  
 8045 County Road 12 NW  
 Walker, MN 56484  
 (218)547-7129

I HEREBY CERTIFY THAT THIS SURVEY, PLAN OR REPORT WAS PREPARED BY ME OR UNDER MY DIRECT SUPERVISION AND THAT I AM A DULY LICENSED LAND SURVEYOR UNDER THE LAWS OF THE STATE OF MINNESOTA.  
  
 Terry L. Freeman, MN LIC. NO. 21367      10/11/17      DATE