

Certificate of Survey for:

CASS COUNTY LAND DEPARTMENT

Part of Section 1, Township 141 North, Range 31 West of the 5th P.M.

North line of the SW 1/4
of the SW 1/4 of Sec. 1




The East line of the SW 1/4 of the SW 1/4
Sec. 1 is assigned a bearing of S 4°19'46" E
based on Cass County North Zone coordinates.



Scale: 1 inch = 100 feet

- denotes iron monument found
- denotes GLO Brass Cap Monument marked 1917
- denotes 7/8" iron pipe marked RLS 21367
- denotes Steel Post and Sign

South line of the SW 1/4
of the SW 1/4 of Sec. 1

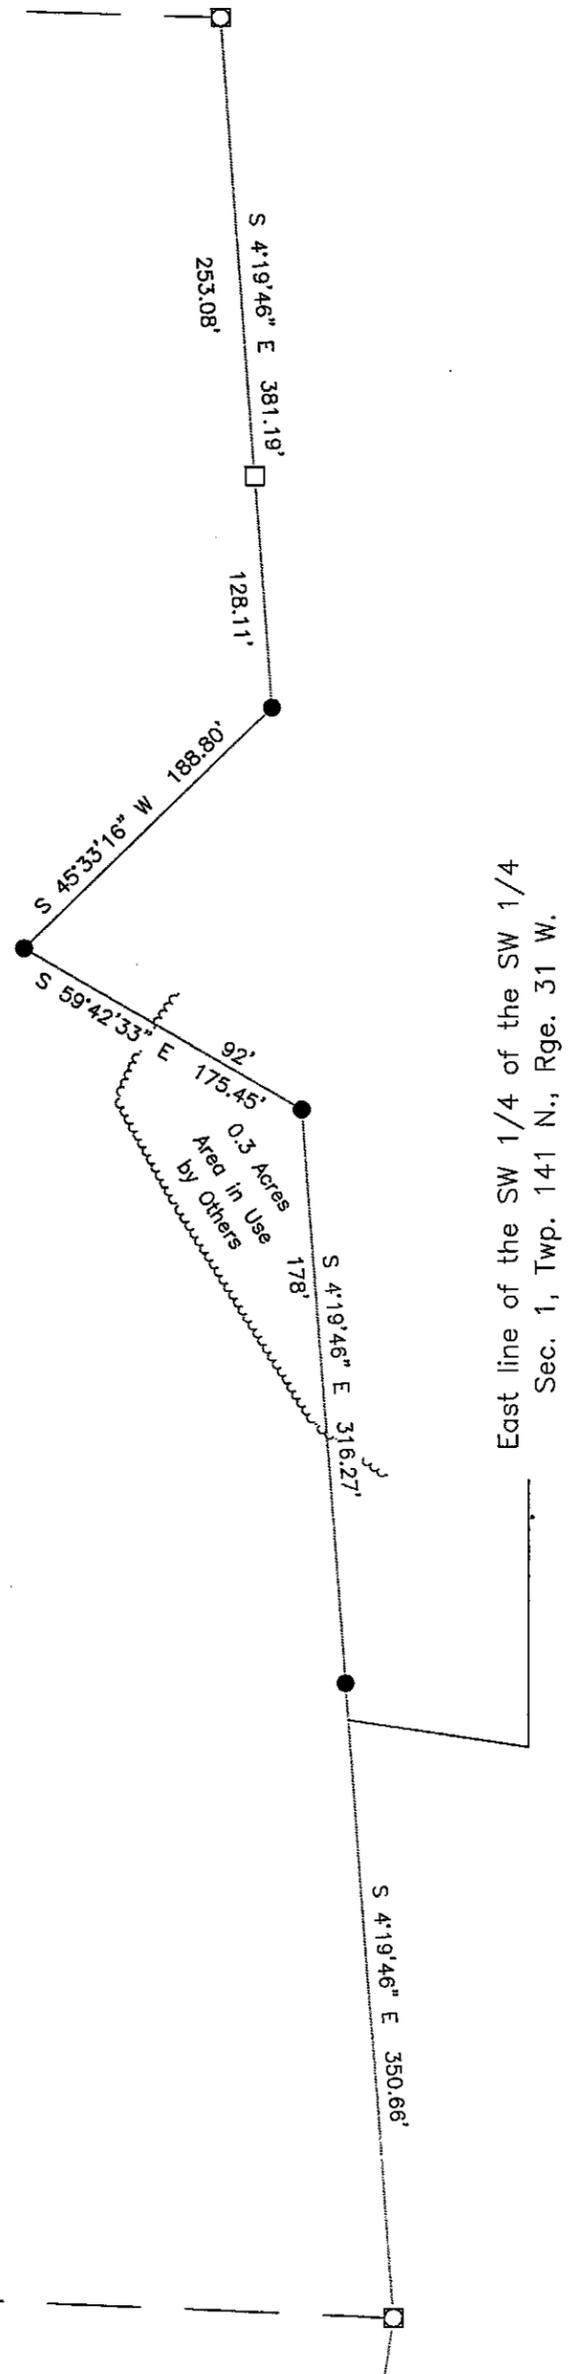

East line of the SW 1/4 of the SW 1/4
Sec. 1, Twp. 141 N., Rge. 31 W.

CASS COUNTY SURVEYOR
8045 County Road 12 NW
Walker, MN 56484
(218)547-7129

I HEREBY CERTIFY THAT THIS SURVEY, PLAN OR
REPORT WAS PREPARED BY ME OR UNDER MY DIRECT
SUPERVISION AND THAT I AM A DULY LICENSED
LAND SURVEYOR UNDER THE LAWS OF THE STATE OF
MINNESOTA. DATE

Terry L. Freeman
Terry L. Freeman, MN LIC. NO. 21367 11/29/17