


# CERTIFICATE OF SURVEY

LOTS 32 & 33, BLOCK 20,  
TINGDALE BROS.' ROOSEVELT TRAILS  
SECTION 25, TOWNSHIP 139 NORTH, RANGE 26 WEST,  
CASS COUNTY, MINNESOTA

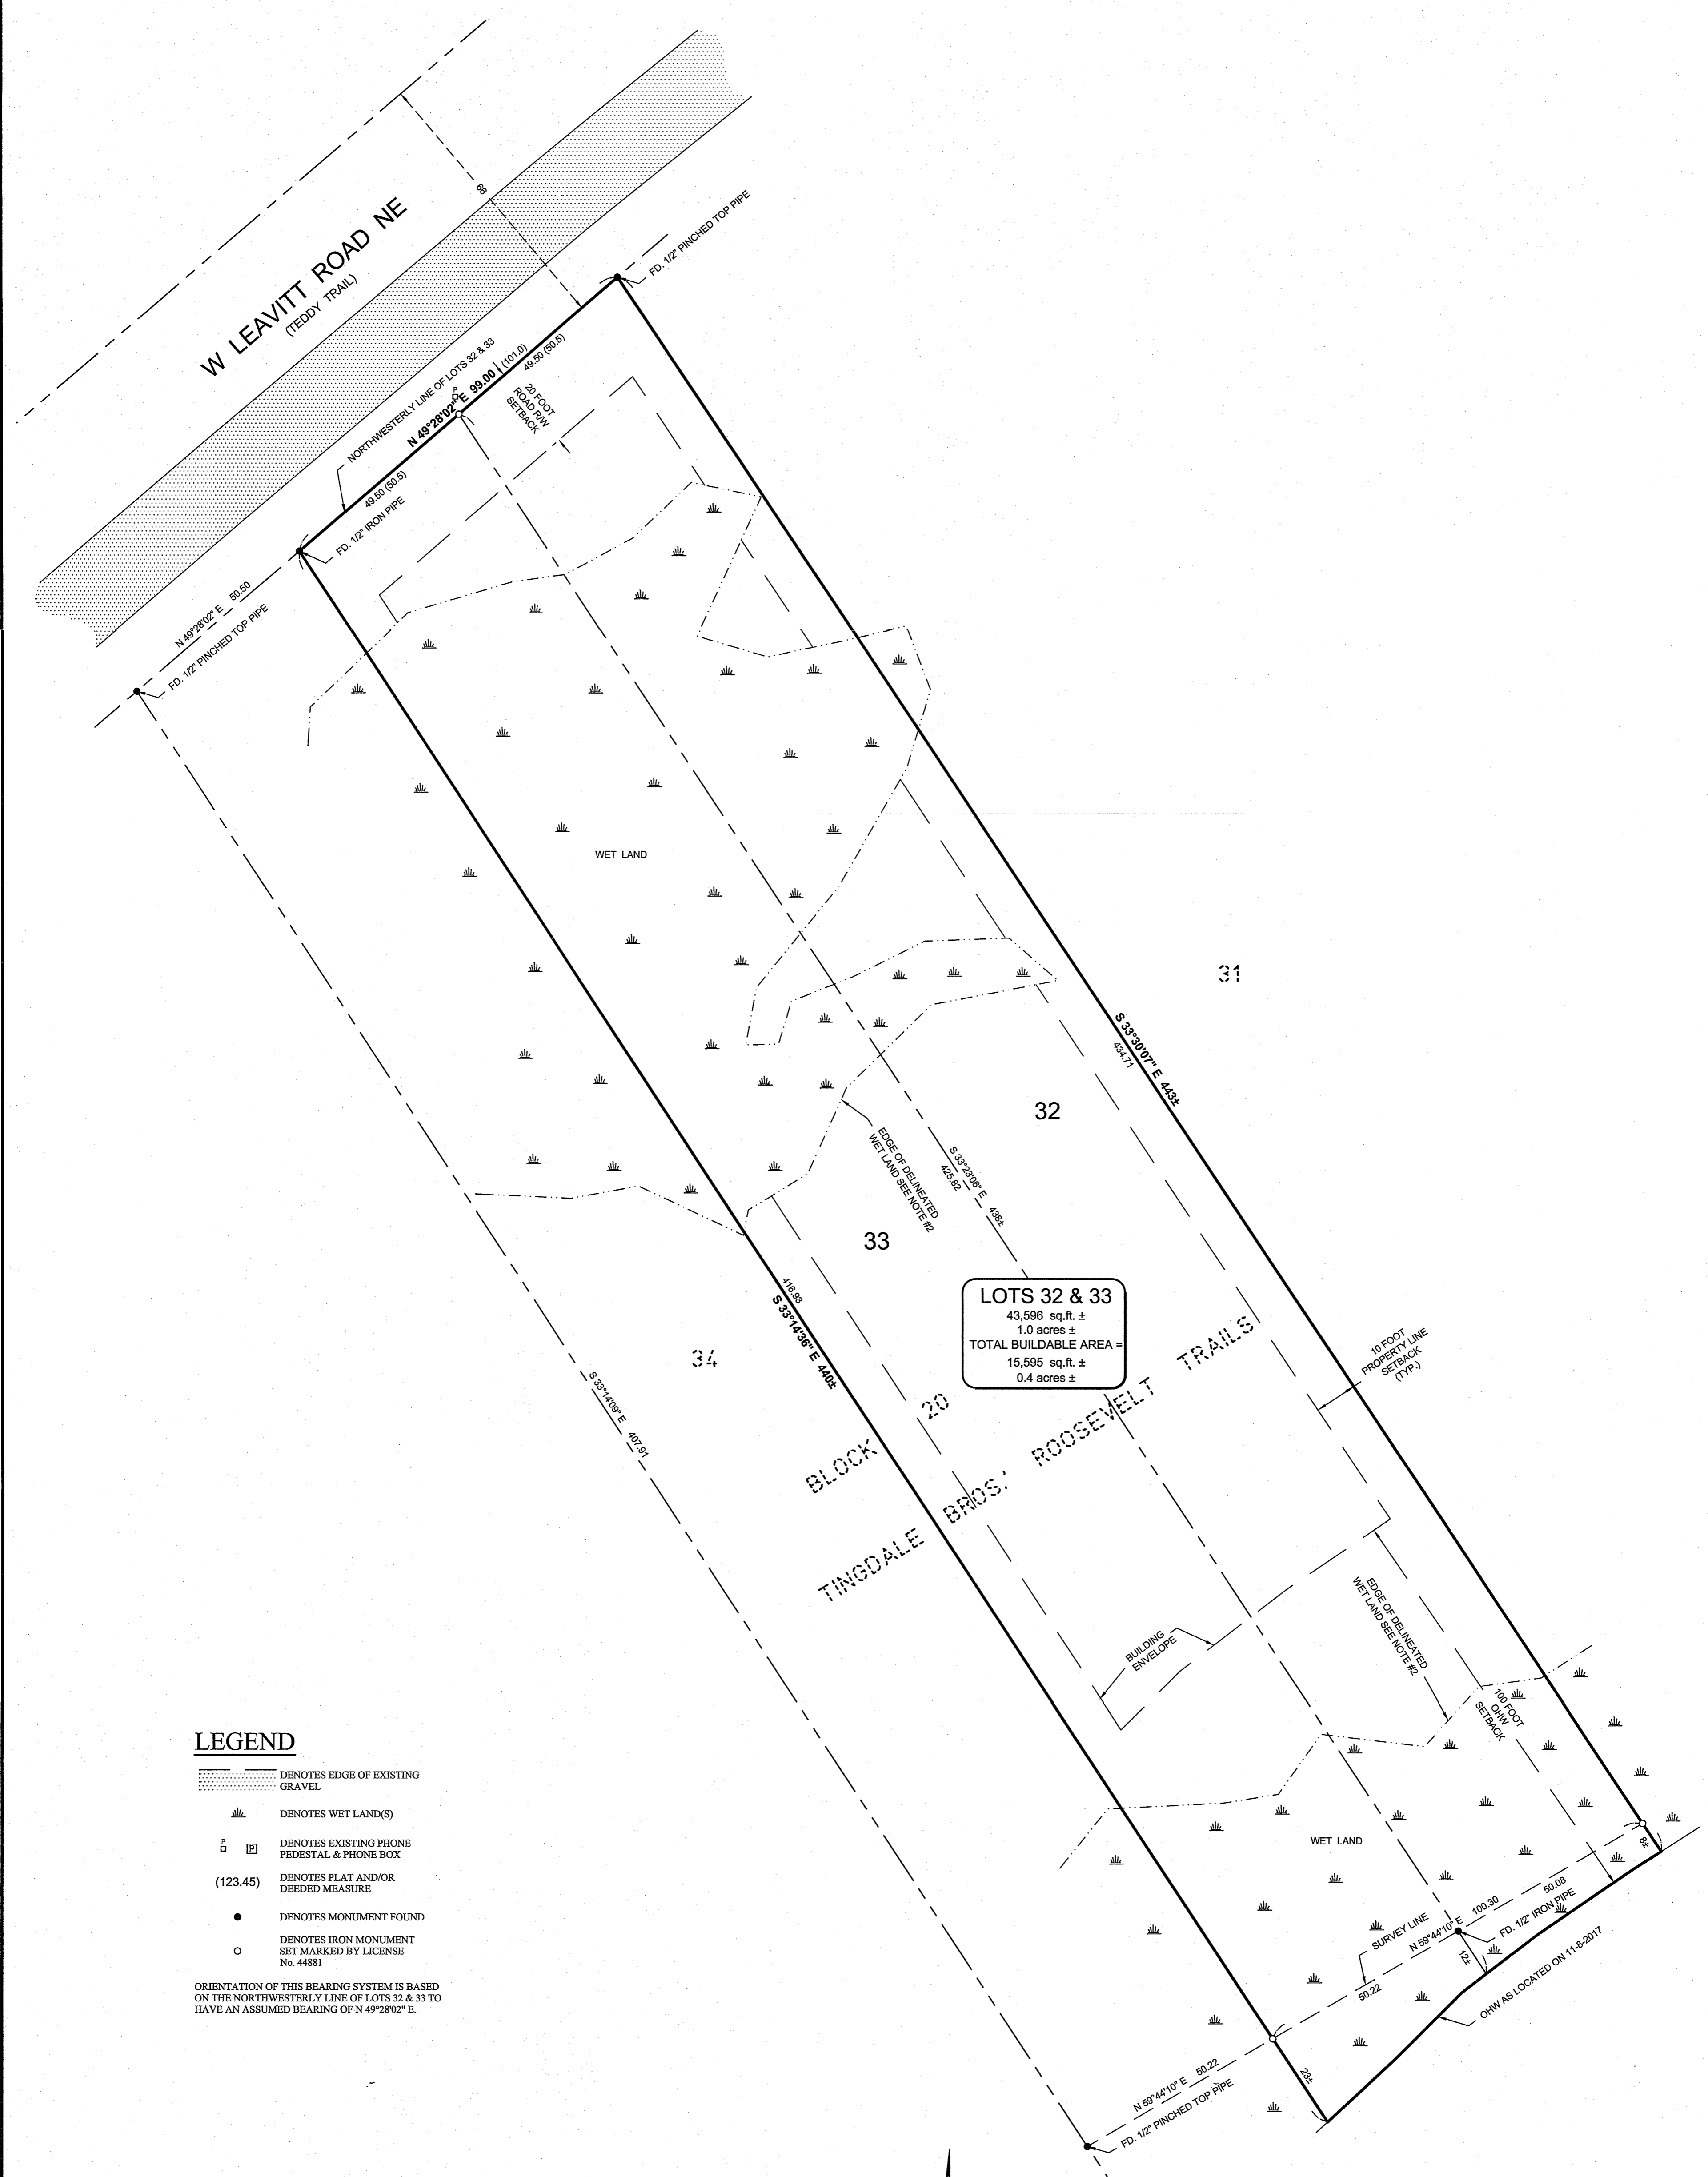


### LEGEND

- DENOTES EDGE OF EXISTING GRAVEL
  - DENOTES WET LAND(S)
  - DENOTES EXISTING PHONE PEDESTAL & PHONE BOX
  - DENOTES PLAT AND/OR DEEDED MEASURE (123.45)
  - DENOTES MONUMENT FOUND
  - DENOTES IRON MONUMENT SET MARKED BY LICENSE No. 44881
- ORIENTATION OF THIS BEARING SYSTEM IS BASED ON THE NORTHWESTERLY LINE OF LOTS 32 & 33 TO HAVE AN ASSUMED BEARING OF N 49°28'02" E.

### NOTES:

1. Zoning for subject tract = "Shoreland Residential".
2. Wetland delineation was completed in November, by Ben Meister, Meister Environmental, LLC. MN Certified Wetland Delineator #1031.
3. Parcel ID of subject parcel: 12-467-2040.

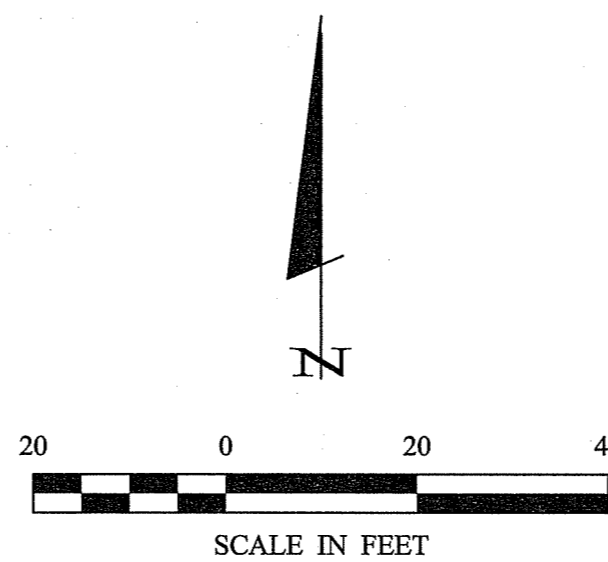

### LAKE LEAVITT

RECREATIONAL DEVELOPMENT CLASSIFICATION  
 LAKE ELEVATION = 1278.24 ON 11-8-2017

ORDINARY HIGH WATER ELEVATION = 1278.5

BENCHMARK: Horizontal 3/8" x 8" spike, 0.7' above ground in north (lakeside) of a leaning 0.9' ash, 25' West of centerline of access ramp, 50' from water's edge, 15' North of edge of parking area, at public access, east of 8866 County 58 NE, outing, on SW side of lake. [Note: Subtract 0.60' from NAVD 1988 elevations to equate to NGVD 1929 datum.] Elevation = 1282.93

BASED ON NGVD 29 DATUM  
 INFORMATION OBTAINED FROM MNDNR

1 OF 1	<b>CERTIFICATE OF SURVEY</b>	PROJECT MANAGER: CMH	PROJECT No.: 17409	DATE: 11-22-2017	REVISIONS	I HEREBY CERTIFY THAT THIS SURVEY, PLAN, SPECIFICATION, OR REPORT WAS PREPARED BY ME OR UNDER MY DIRECT SUPERVISION AND THAT I AM A DULY LICENSED PROFESSIONAL ENGINEER OR LAND SURVEYOR UNDER THE LAWS OF THE STATE OF MINNESOTA.   CYNTHIA M. HIDDE PLS#44881 DATE: 11-22-17 LIC. NO. 44881	30206 Rasmussen Road Suite 1 P. O. Box 874 Pequot Lakes, MN 56472 218-568-4940 www.stonemarksurvey.com			
	Eleanor Uglum 3228 37th Ave. South Minneapolis, MN 55406	CHECKED BY: CMH DRAWN BY: RJF	FILE NAME: C17409.dwg FIELD BOOK: BOOK 446 PG. 18	SCALE: HORIZ. 1"=20' VERT. NONE	<table border="1" style="width: 100%; border-collapse: collapse; font-size: 8px;"> <thead> <tr> <th>DATE</th> <th>DESCRIPTION</th> <th>BY</th> </tr> </thead> <tbody> <tr> <td> </td> <td> </td> <td> </td> </tr> </tbody> </table>			DATE	DESCRIPTION	BY
DATE	DESCRIPTION	BY								