


Certificate of Survey for:
CASS COUNTY HIGHWAY DEPARTMENT
 Part of County Road #114

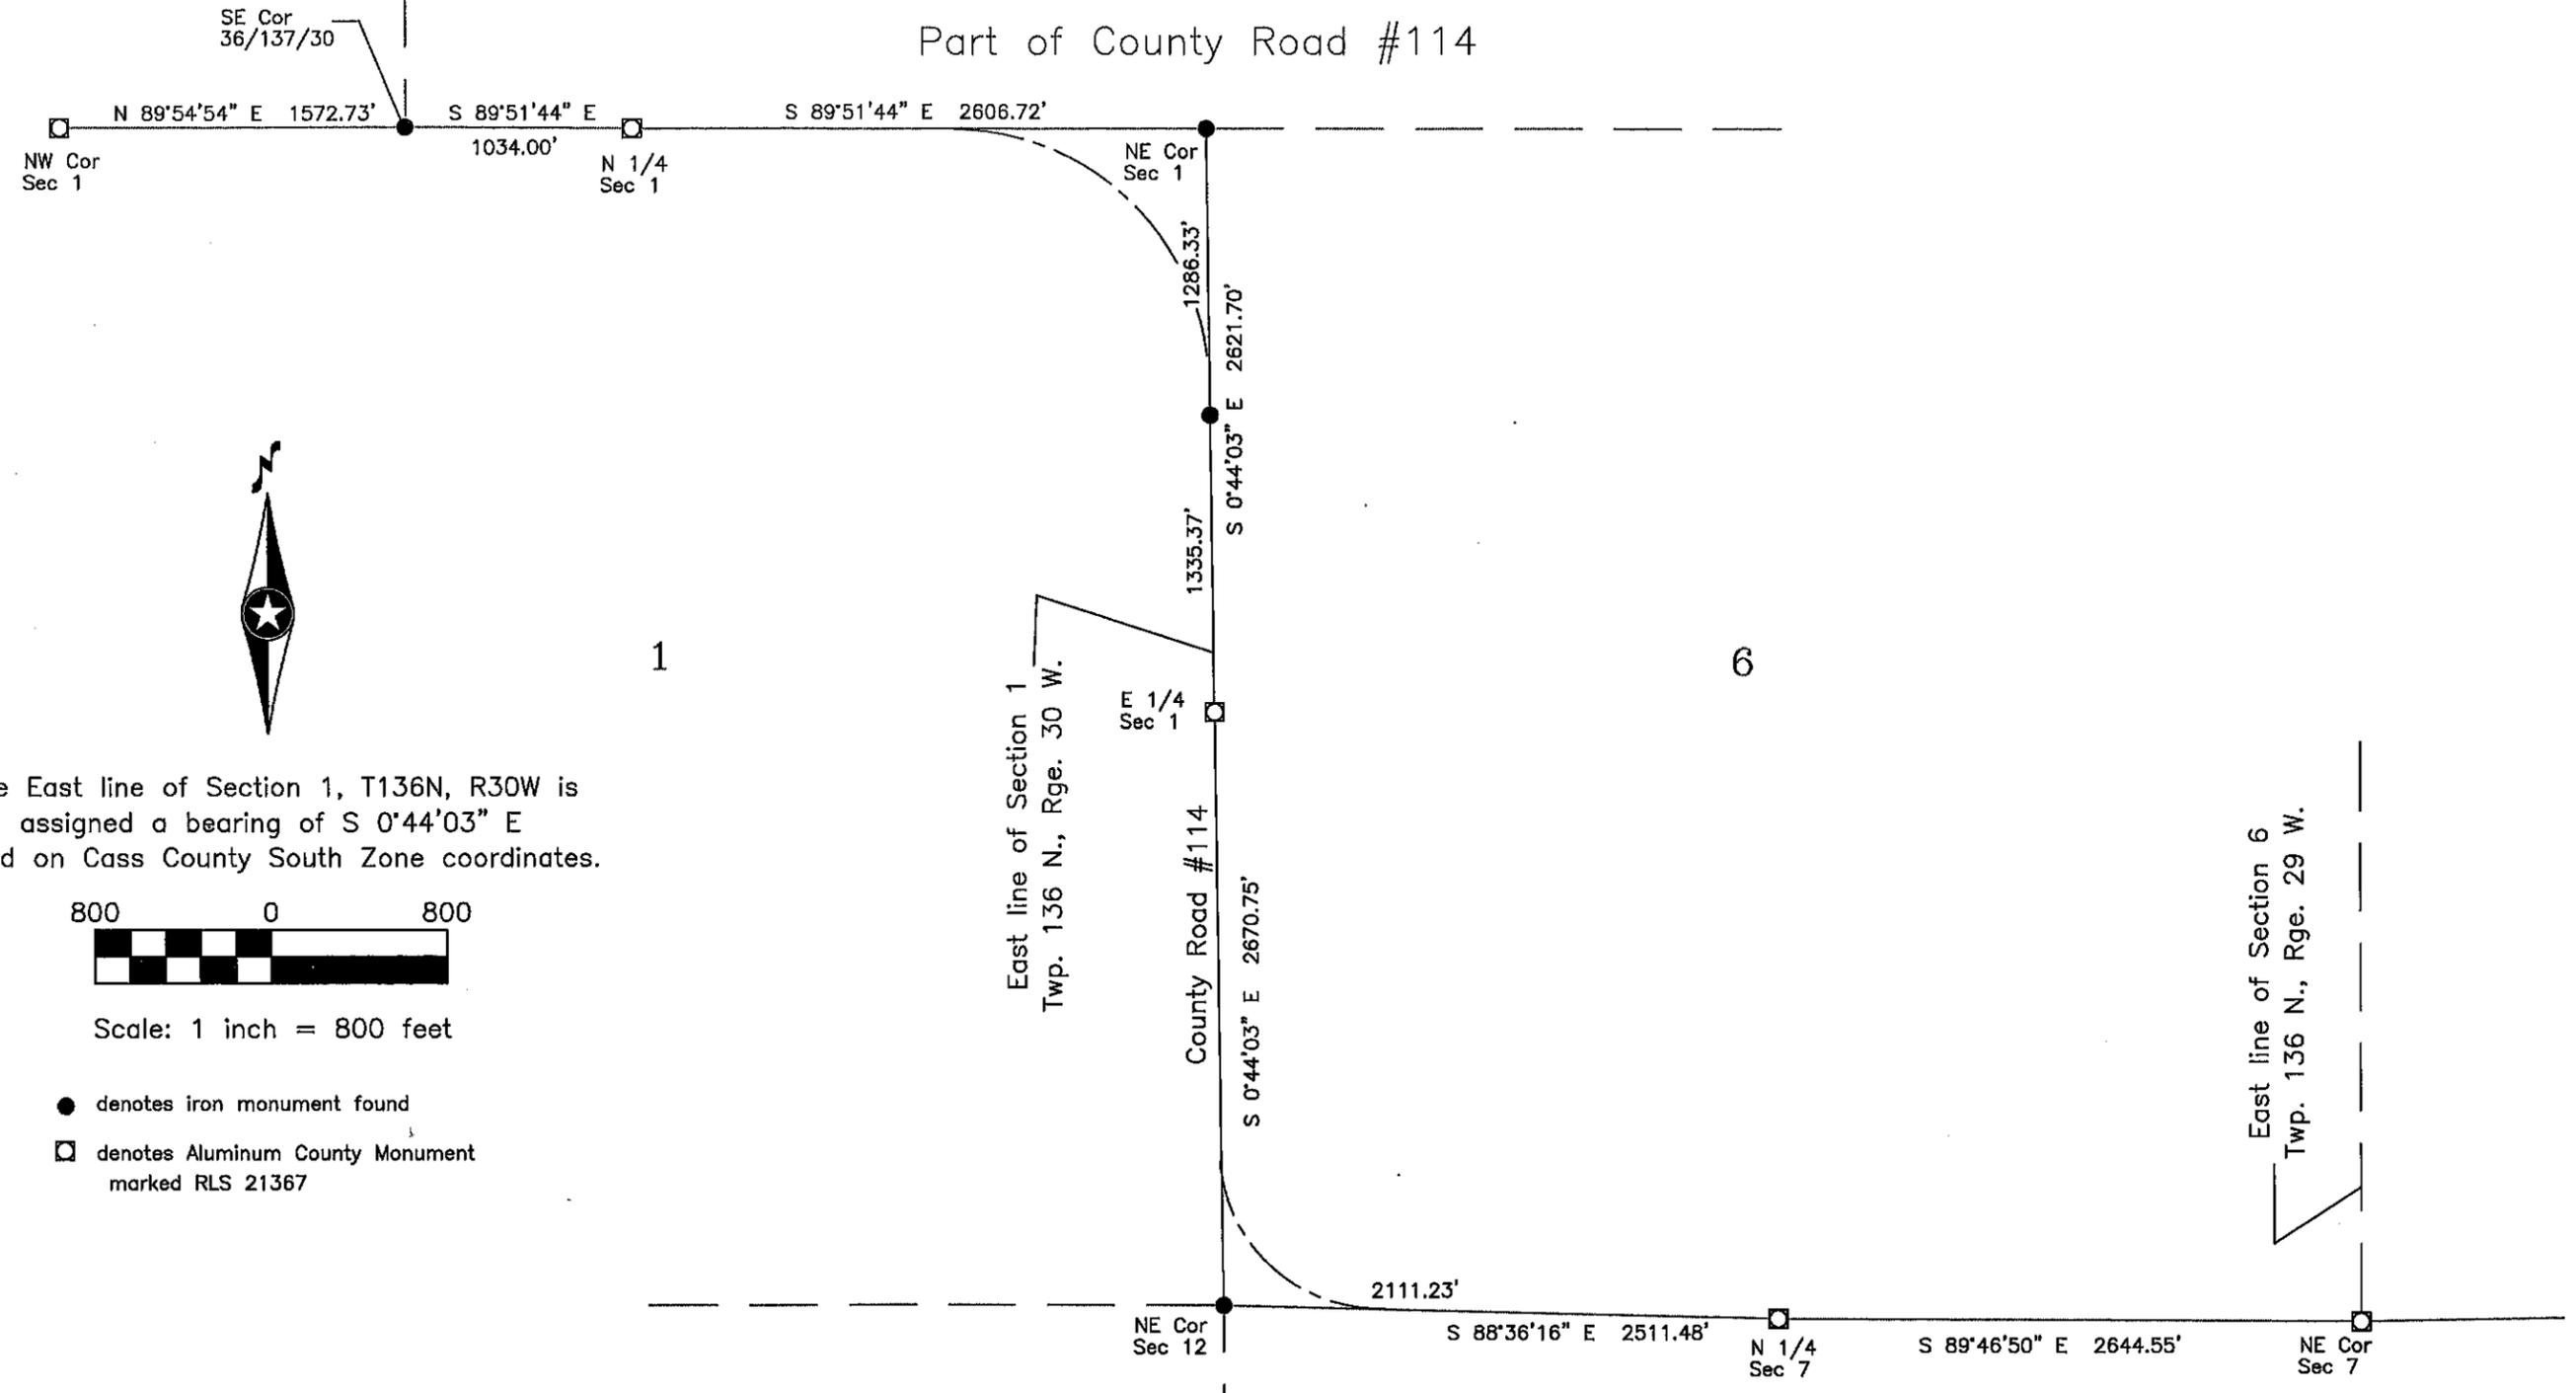

SE Cor
36/137/30

NW Cor
Sec 1

N 1/4
Sec 1

NE Cor
Sec 1

E 1/4
Sec 1

6


NE Cor
Sec 12

N 1/4
Sec 7

NE Cor
Sec 7



The East line of Section 1, T136N, R30W is assigned a bearing of S 0°44'03" E based on Cass County South Zone coordinates.

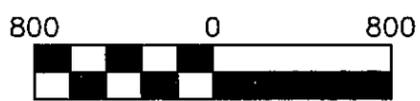

Scale: 1 inch = 800 feet

- denotes iron monument found
- denotes Aluminum County Monument marked RLS 21367

CASS COUNTY SURVEYOR
 8045 County Road 12 NW
 Walker, MN 56484
 (218)547-7129

Sheet 1 of 2

REPORT WAS PREPARED BY ME OR UNDER MY DIRECT SUPERVISION AND THAT I AM A DULY LICENSED LAND SURVEYOR UNDER THE LAWS OF THE STATE OF MINNESOTA.

Terry L. Freeman
 Terry L. Freeman, MN LIC. NO. 21367

12/6/17
 DATE