


Certificate of Survey for:  
**CASS COUNTY HIGHWAY DEPARTMENT**

Part of County Road #114




The East line of Section 1, T136N, R30W is assigned a bearing of S 0°44'03" E based on Cass County South Zone coordinates.

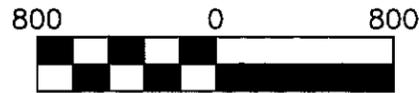

Scale: 1 inch = 800 feet

- denotes iron monument found
- denotes Aluminum County Monument marked RLS 21367

East line of Section 6  
 Twp. 136 N., Rge. 29 W.

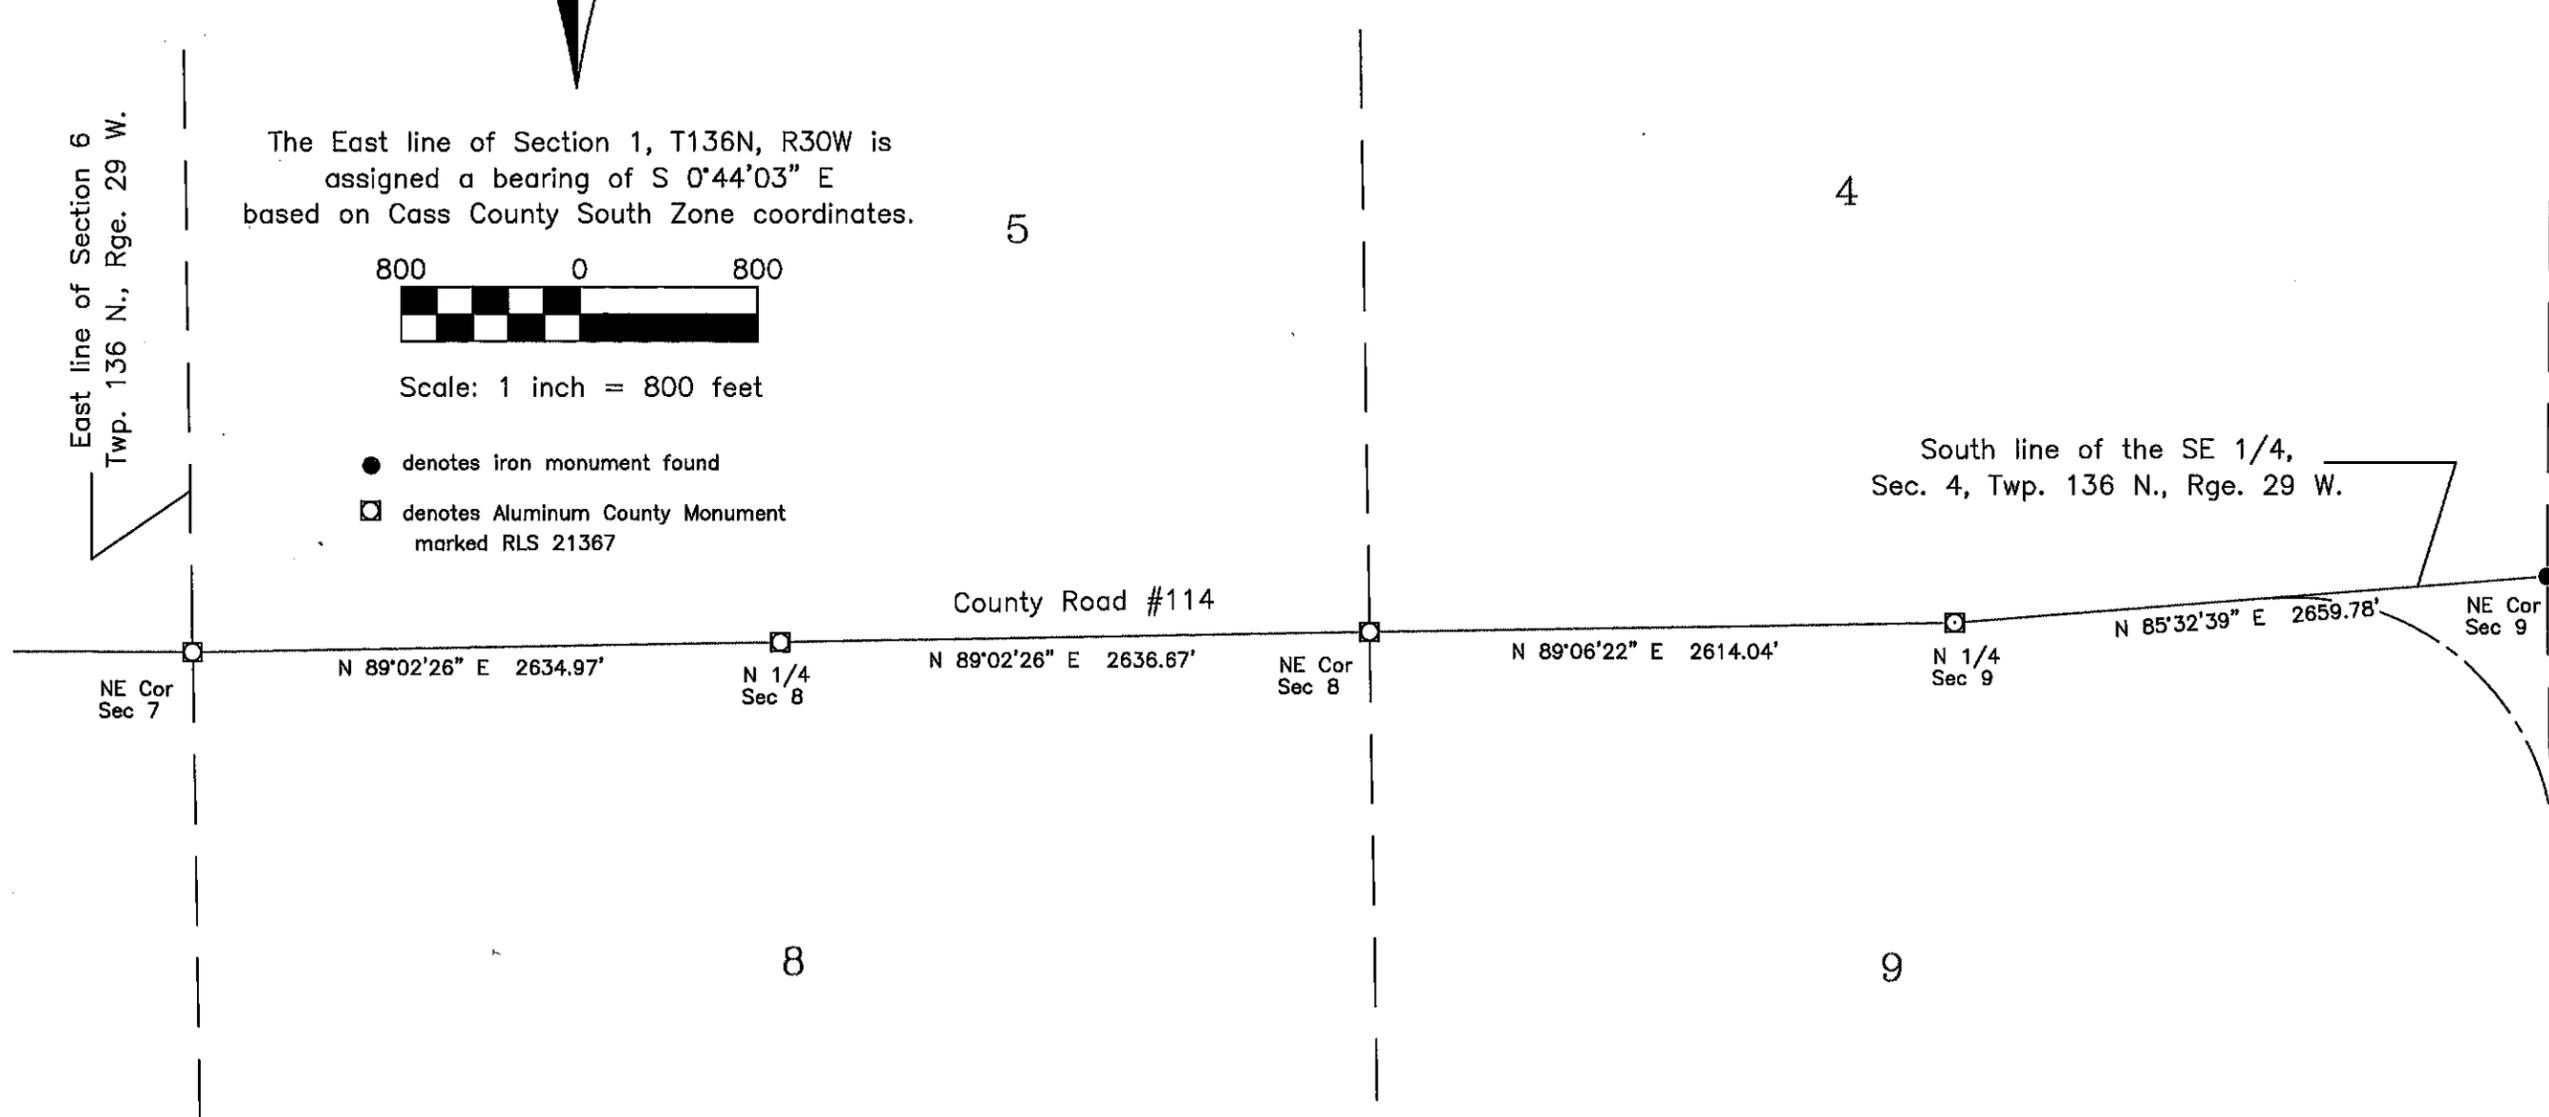

**CASS COUNTY SURVEYOR**  
 8045 County Road 12 NW  
 Walker, MN 56484  
 (218)547-7129

Sheet 2 of 2

REPORT WAS PREPARED BY ME OR UNDER MY DIRECT SUPERVISION AND THAT I AM A DULY LICENSED LAND SURVEYOR UNDER THE LAWS OF THE STATE OF MINNESOTA.

*Terry L. Freeman*

Terry L. Freeman, MN LIC. NO. 21367

12/6/17  
 DATE