


CERTIFICATE OF SURVEY

PART OF GOVERNMENT LOT 3 AND THE SOUTHEAST QUARTER OF THE SOUTHWEST QUARTER,,
SECTION 32, TOWNSHIP 143 NORTH, RANGE 31 WEST,
CASS COUNTY, MINNESOTA

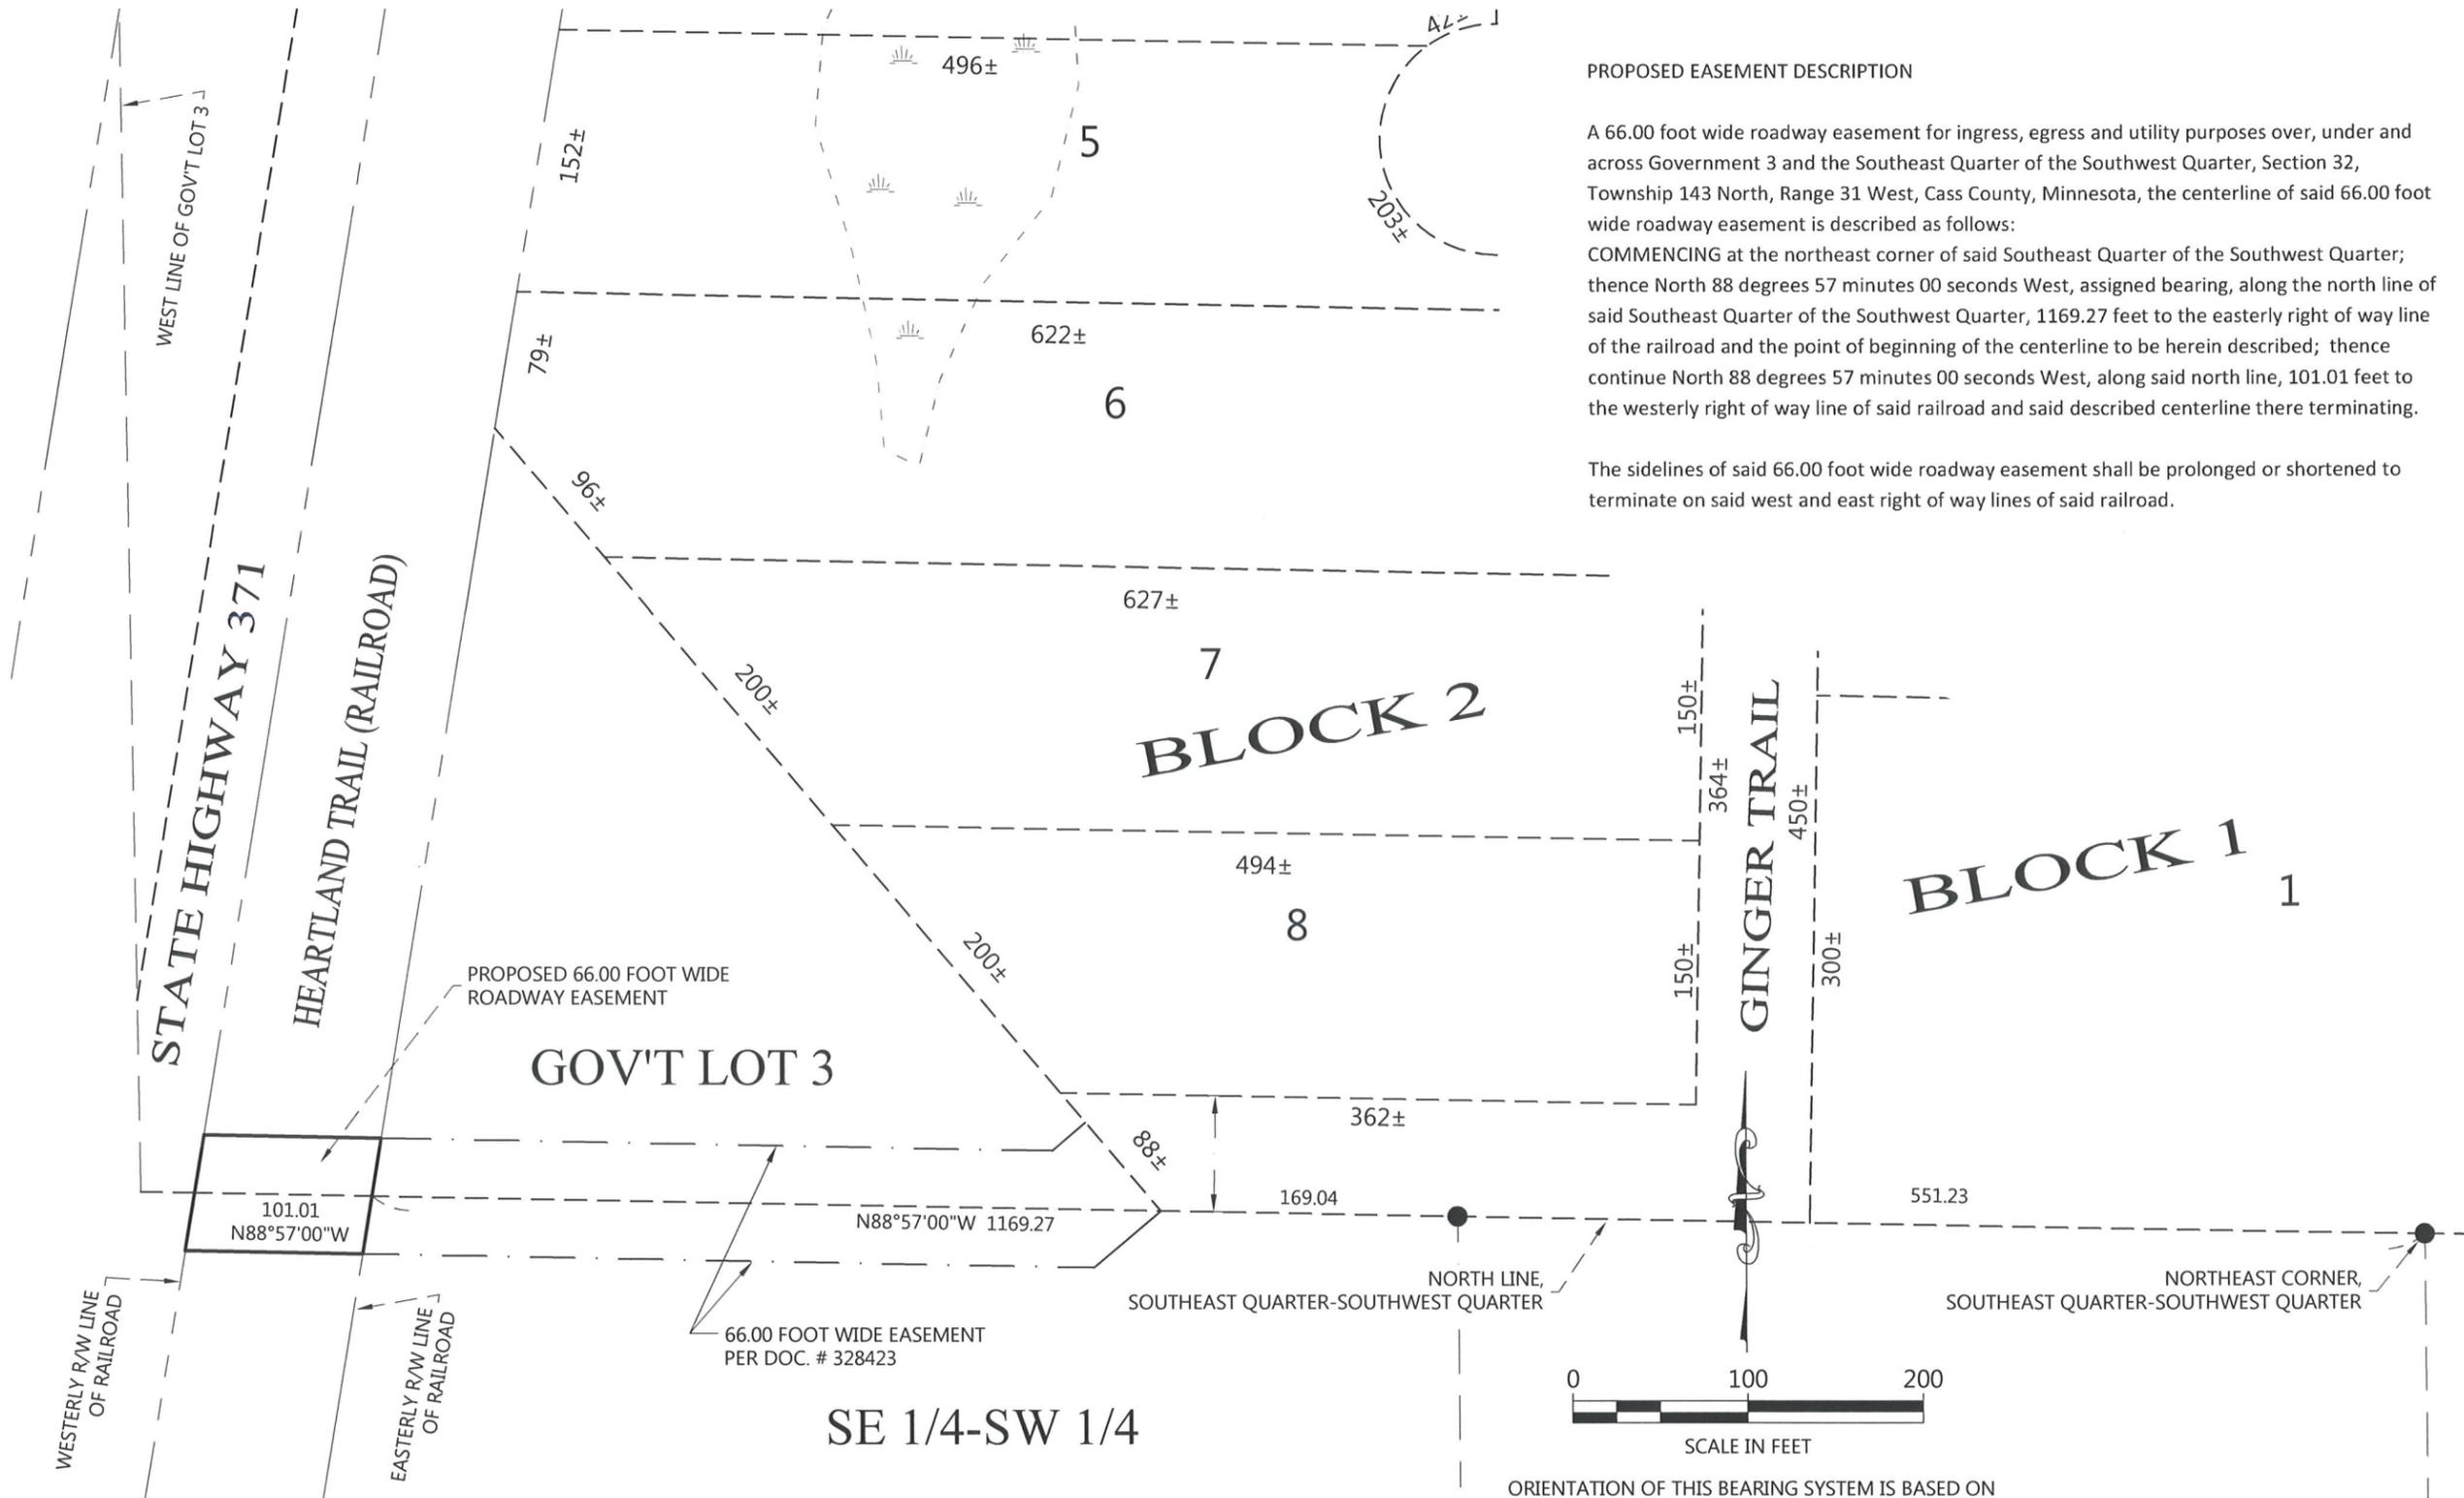

PROPOSED EASEMENT DESCRIPTION

A 66.00 foot wide roadway easement for ingress, egress and utility purposes over, under and across Government 3 and the Southeast Quarter of the Southwest Quarter, Section 32, Township 143 North, Range 31 West, Cass County, Minnesota, the centerline of said 66.00 foot wide roadway easement is described as follows:

COMMENCING at the northeast corner of said Southeast Quarter of the Southwest Quarter; thence North 88 degrees 57 minutes 00 seconds West, assigned bearing, along the north line of said Southeast Quarter of the Southwest Quarter, 1169.27 feet to the easterly right of way line of the railroad and the point of beginning of the centerline to be herein described; thence continue North 88 degrees 57 minutes 00 seconds West, along said north line, 101.01 feet to the westerly right of way line of said railroad and said described centerline there terminating.

The sidelines of said 66.00 foot wide roadway easement shall be prolonged or shortened to terminate on said west and east right of way lines of said railroad.

I HEREBY CERTIFY THAT THIS SURVEY, PLAN OR REPORT WAS PREPARED BY ME OR UNDER MY DIRECT SUPERVISION AND THAT I AM A DULY LICENSED LAND SURVEYOR UNDER THE LAWS OF THE STATE OF MINNESOTA

 TERRY L. FREEMAN
 LIC. NO. 21367
 7/24/17


NORTHERN ENGINEERING & CONSULTING, INC.
 P.O. Box 292, Walker, MN 56484
 Phone: 218-547-1296, Fax: 218-547-2272
 web: www.nectusa.com

CERTIFICATE OF SURVEY
 JOHN RUTTEN
 552 STURMTHAL ST
 EDWARDS, CA 93523

JOB NO. 17-202
 DATE: 7-24-2017
 REVISIONS:
 DATE: _____
 DATE: _____
 SHEET NO. 1 OF 1