


# CERTIFICATE OF SURVEY

Part of  
 Lot 21, Block 1, TOM'S HARBOR, Cass County, Minnesota. **GL 3, 3/145/31**

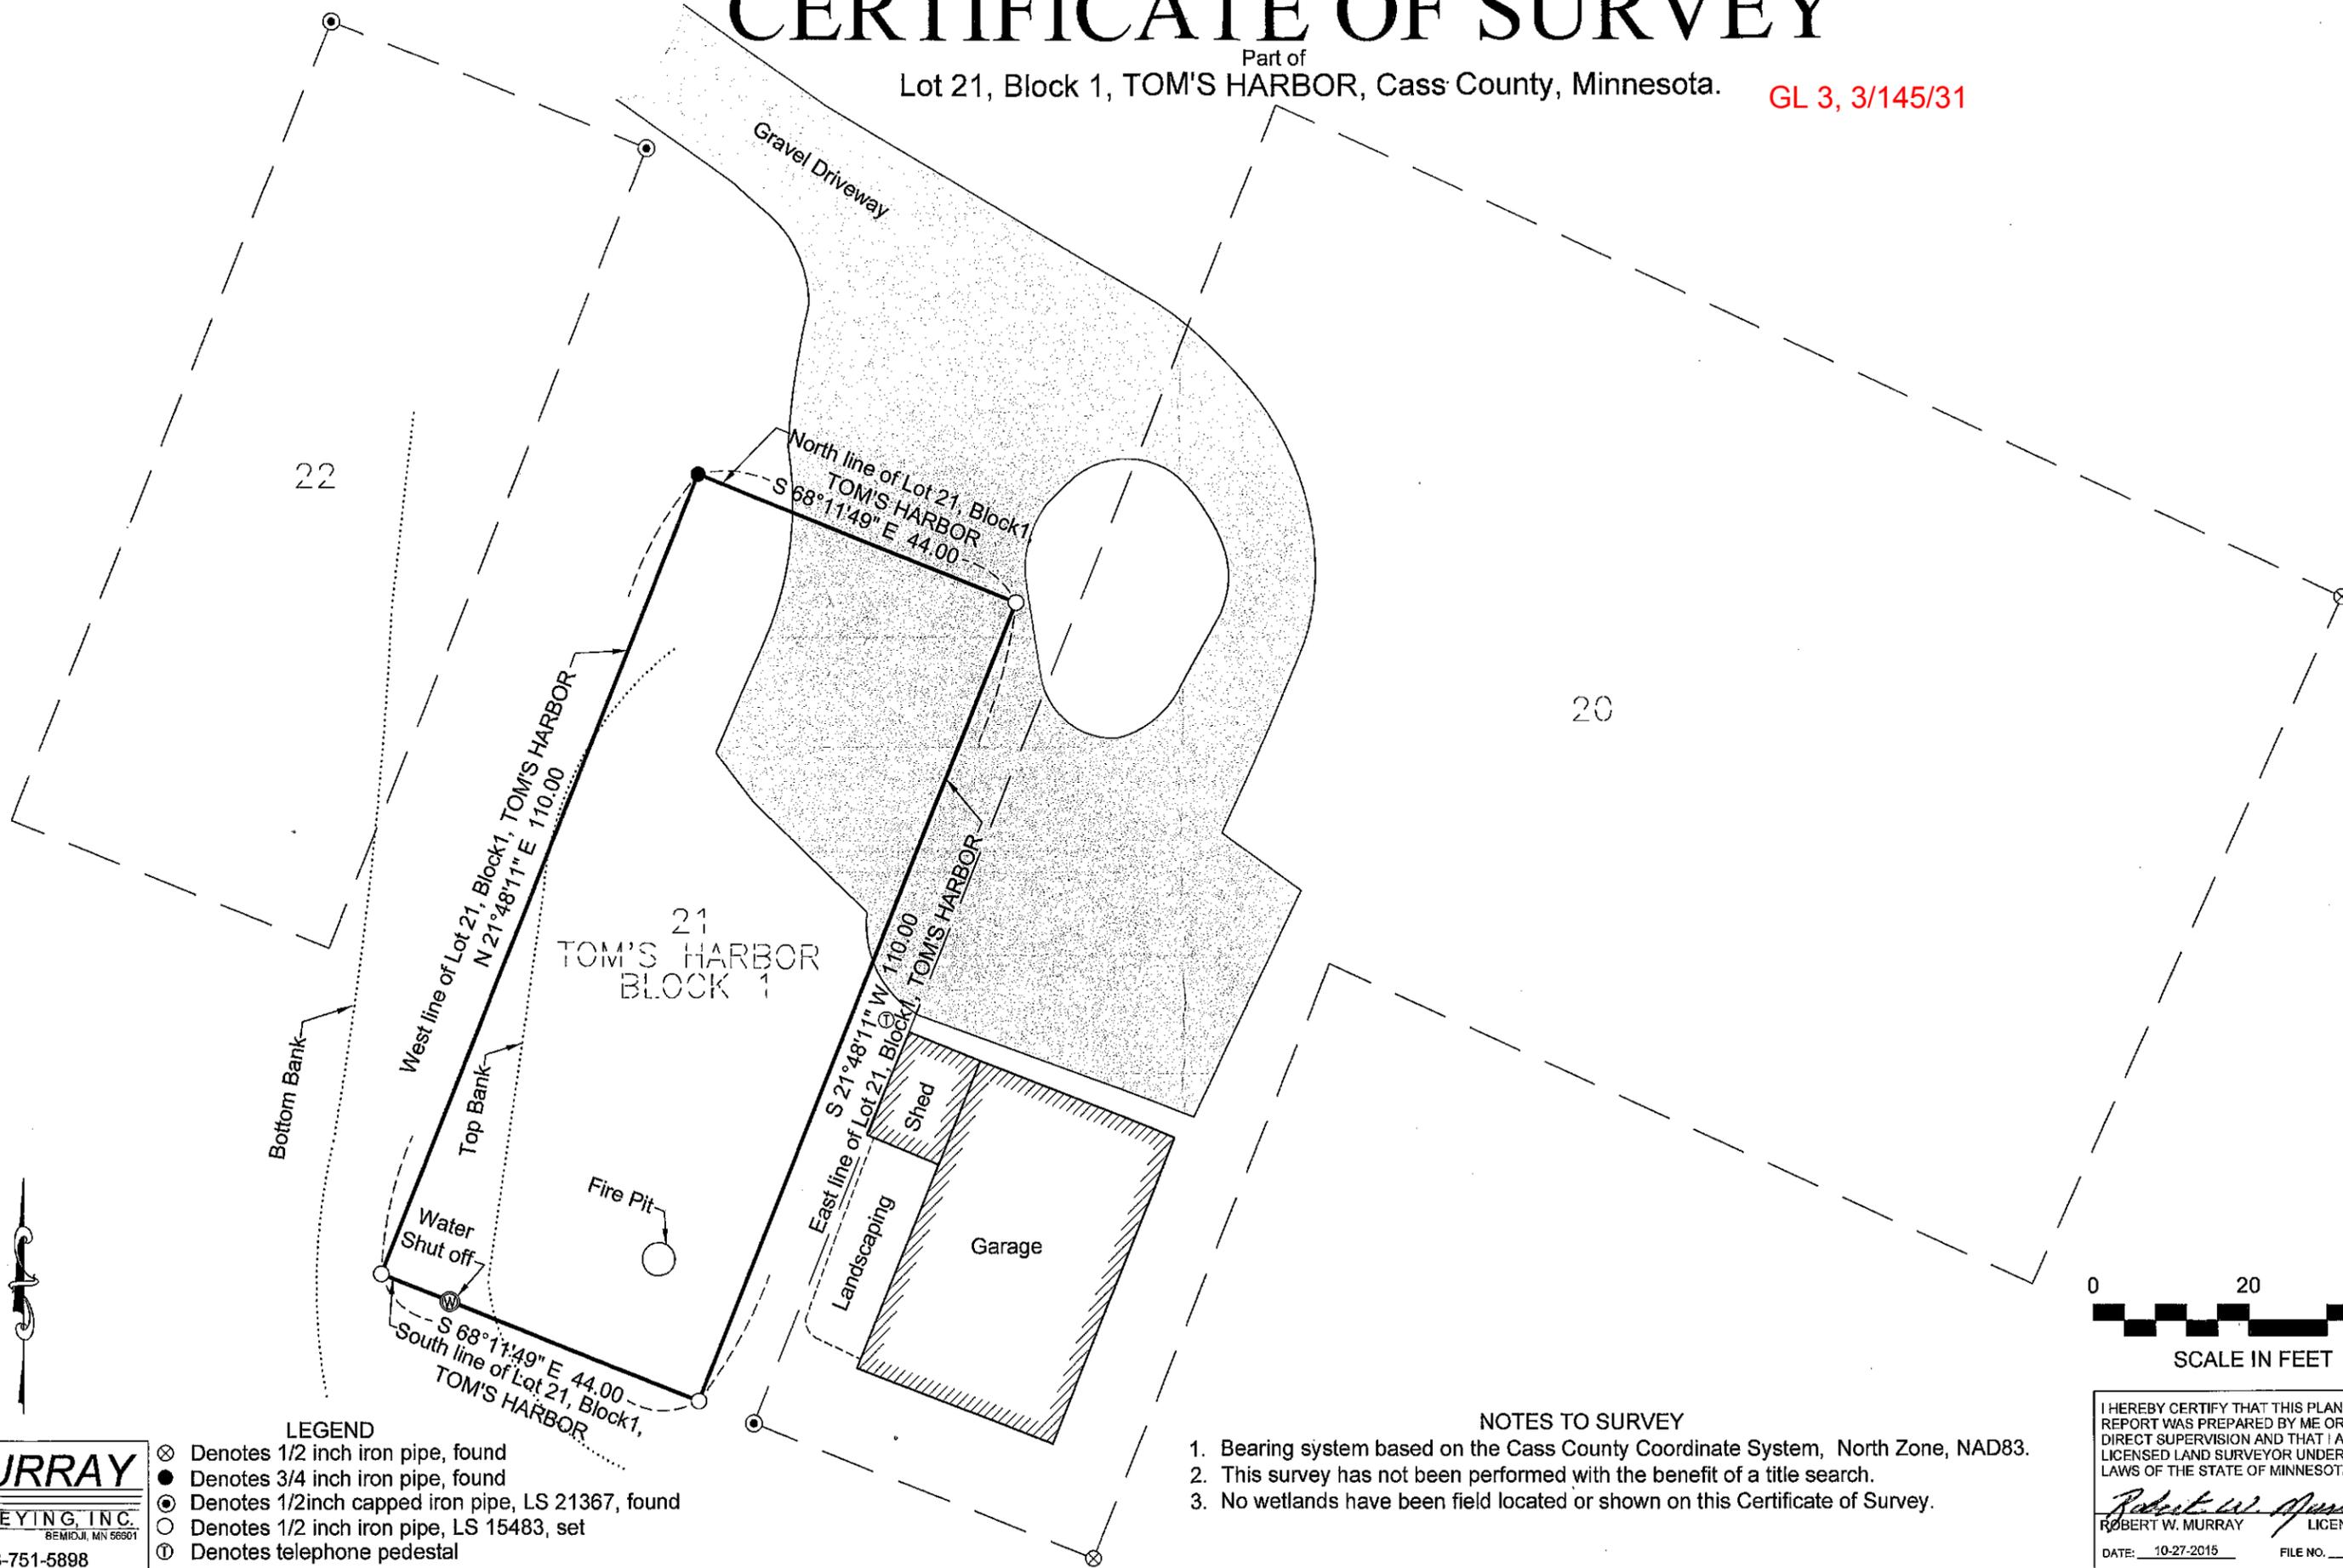

**MURRAY**  
 SURVEYING, INC.  
 P.O. BOX 1098 BEMIDJII, MN 56601  
 218-751-5898

- LEGEND**
- ⊗ Denotes 1/2 inch iron pipe, found
  - Denotes 3/4 inch iron pipe, found
  - ⊙ Denotes 1/2 inch capped iron pipe, LS 21367, found
  - Denotes 1/2 inch iron pipe, LS 15483, set
  - Ⓜ Denotes telephone pedestal

- NOTES TO SURVEY**
1. Bearing system based on the Cass County Coordinate System, North Zone, NAD83.
  2. This survey has not been performed with the benefit of a title search.
  3. No wetlands have been field located or shown on this Certificate of Survey.



I HEREBY CERTIFY THAT THIS PLAN, SURVEY, OR REPORT WAS PREPARED BY ME OR UNDER MY DIRECT SUPERVISION AND THAT I AM A DULY LICENSED LAND SURVEYOR UNDER THE LAWS OF THE STATE OF MINNESOTA.

*Robert W. Murray*  
 ROBERT W. MURRAY LICENSE NO. 15483  
 DATE: 10-27-2015 FILE NO. 15-222-C

2/2/2018. 8551