


Certificate of Survey for:

CASS COUNTY HIGHWAY DEPARTMENT

Part of Section 21, Township 143 North, Range 25 West of the 5th P.M.




The South line of Gov't Lot 2
is assigned a bearing of S 88°01'31" E
based on Cass County North Zone coordinates.

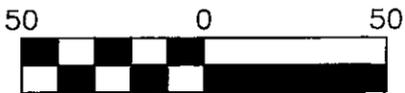

Scale: 1 inch = 50 feet

● denotes iron monument found

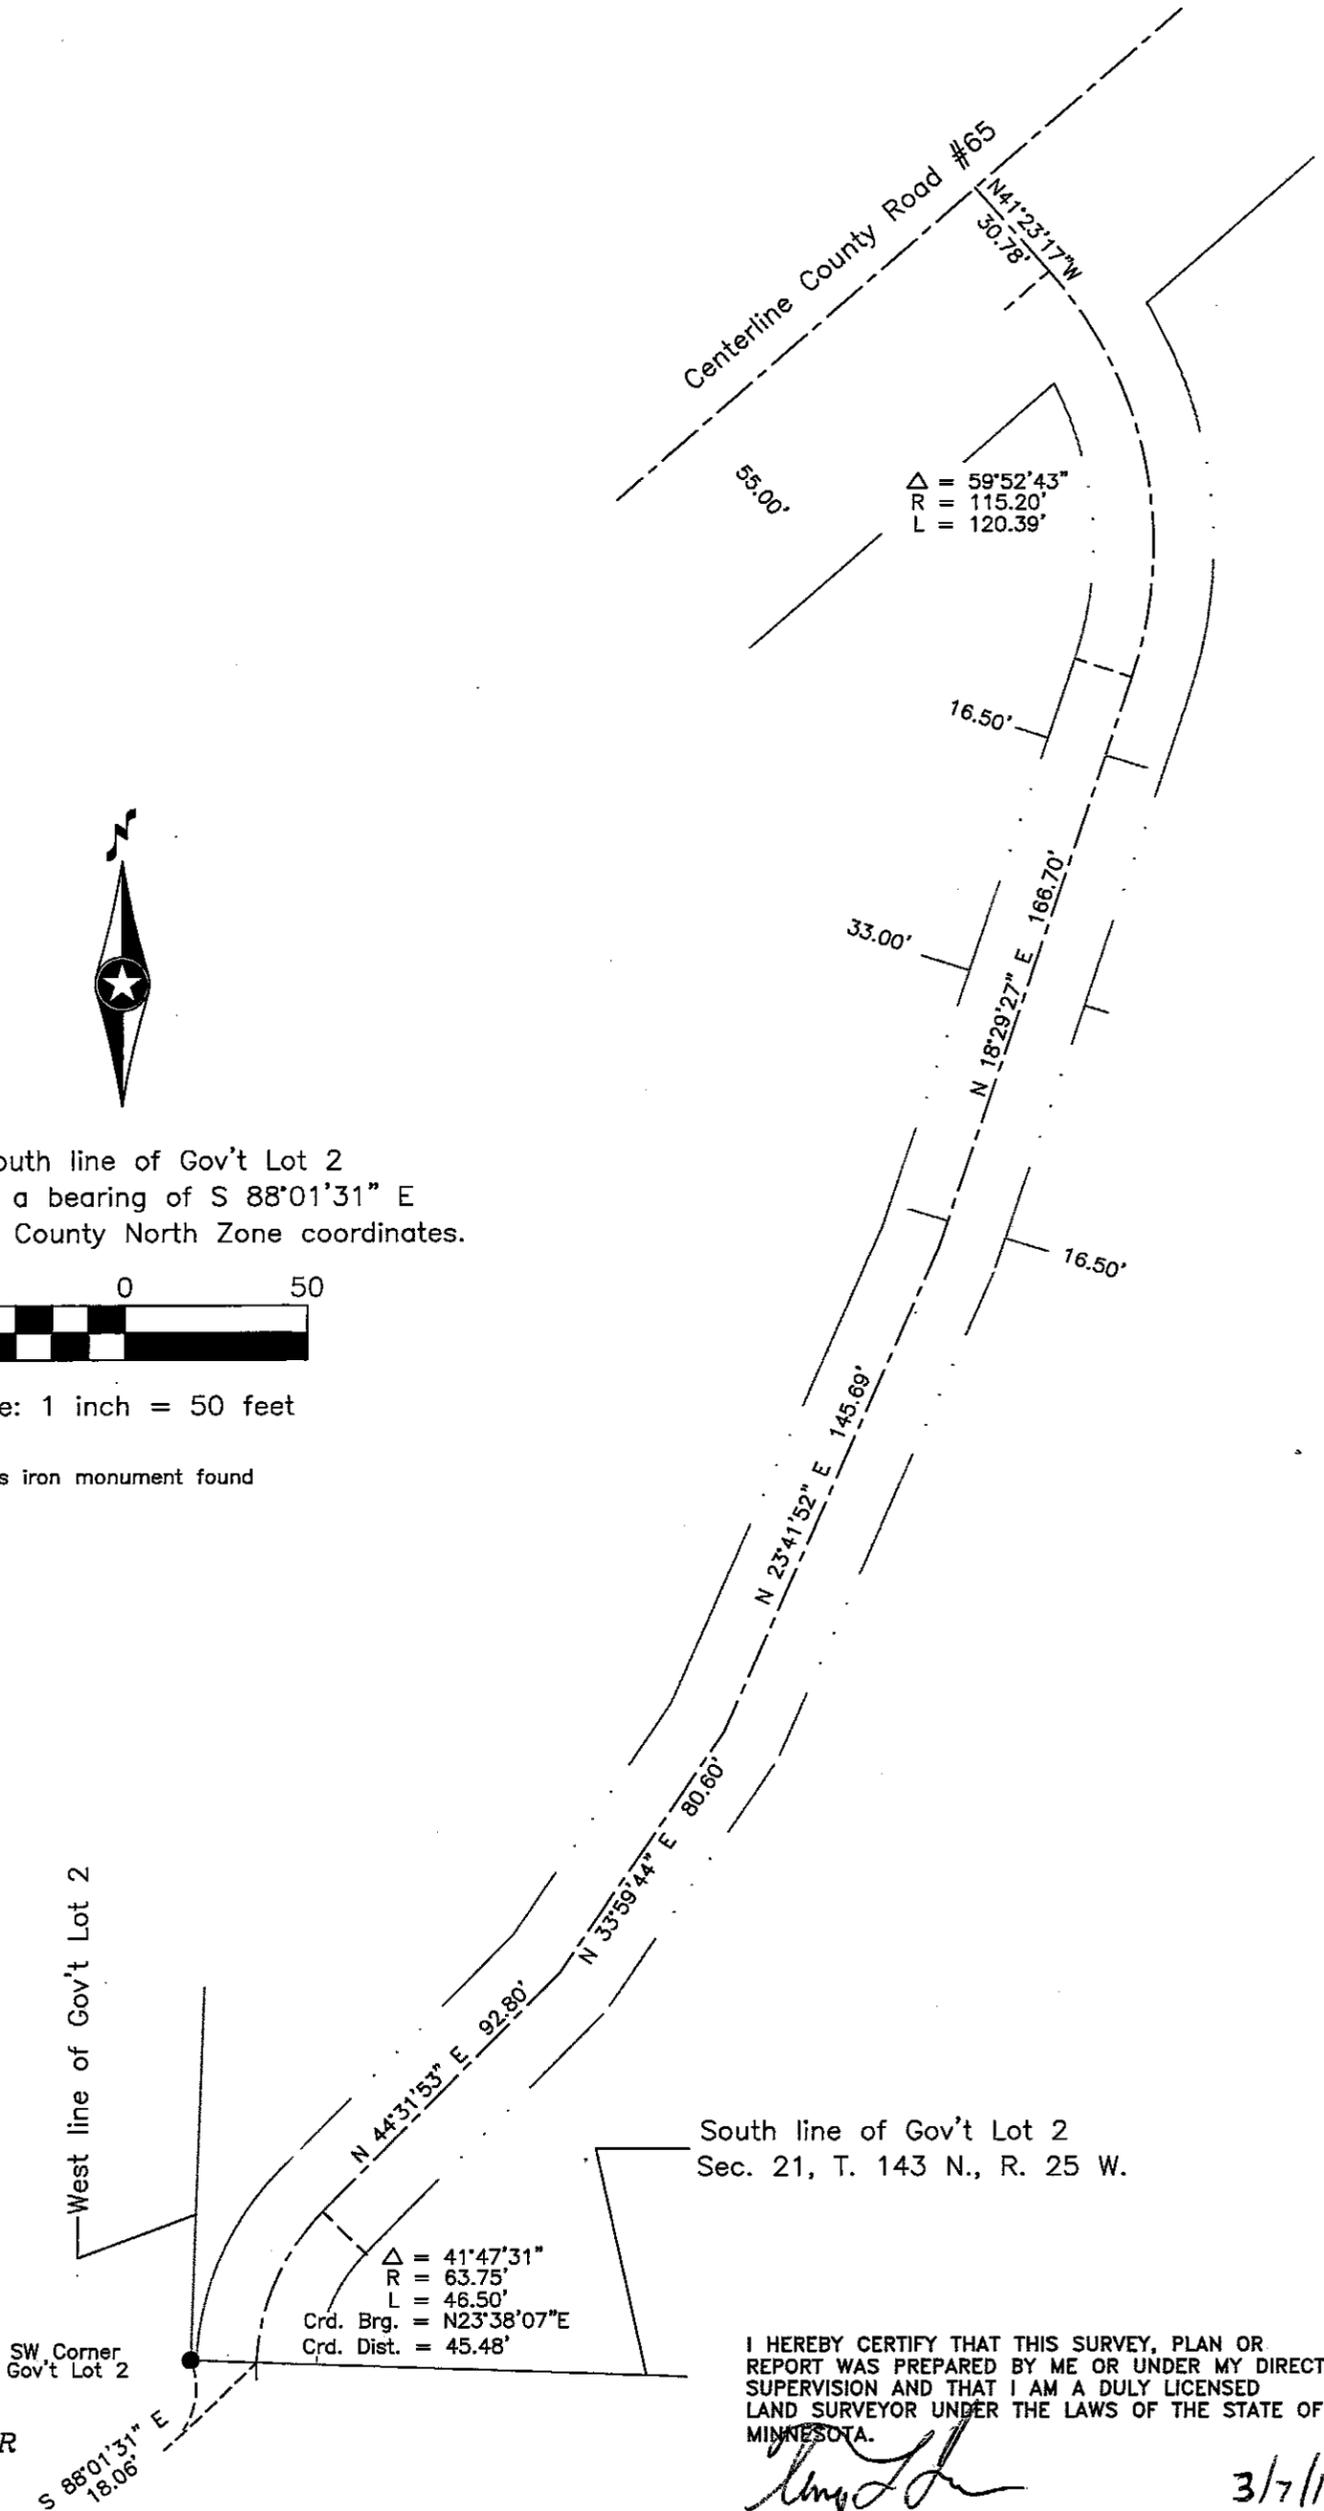

CASS COUNTY SURVEYOR
8045 County Road 12 NW
Walker, MN 56484
(218)547-7129

I HEREBY CERTIFY THAT THIS SURVEY, PLAN OR
REPORT WAS PREPARED BY ME OR UNDER MY DIRECT
SUPERVISION AND THAT I AM A DULY LICENSED
LAND SURVEYOR UNDER THE LAWS OF THE STATE OF
MINNESOTA.

Terry L. Freeman
Terry L. Freeman, MN LIC. NO. 21367 DATE 3/7/18