


CERTIFICATE OF SURVEY


LOTS 5 and 6, BLOCK ONE, ULLAND'S SOUTH VIEW ACRES,
SECTION 5, TOWNSHIP 142 NORTH, RANGE 31 WEST,
CASS COUNTY, MINNESOTA

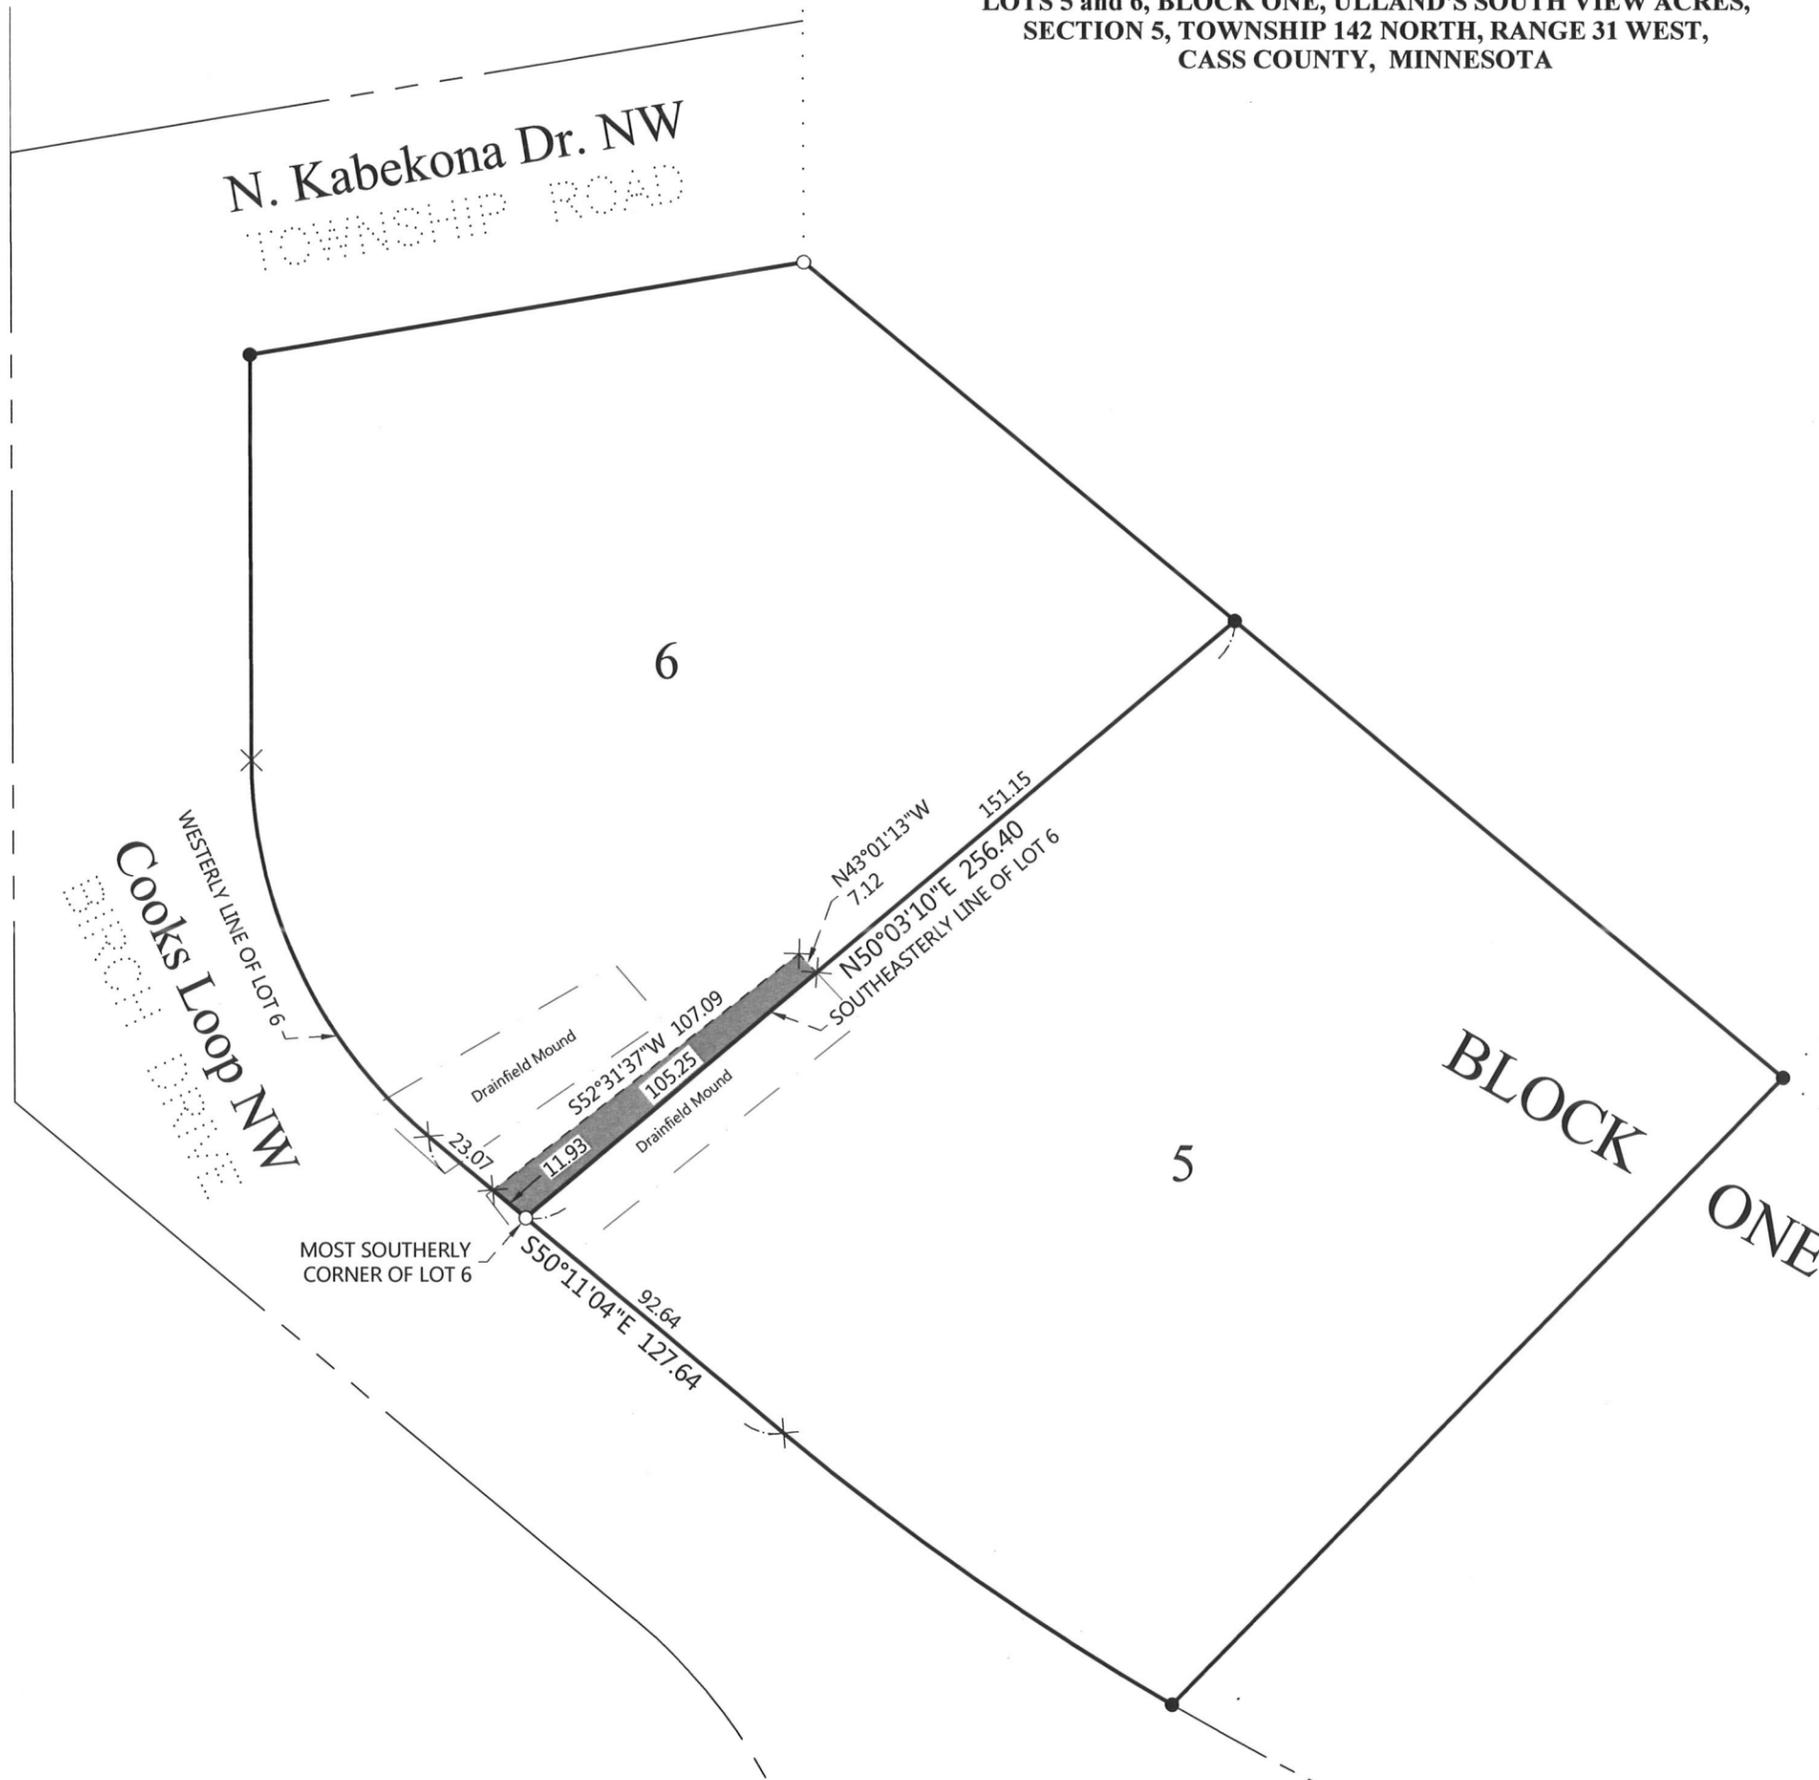

PROPOSED DESCRIPTION:

DRAINFIELD EASEMENT

An easement for use and maintenance of an Individual Sewer Treatment System over, under, and across that part of Lot 6, Block One, ULLAND'S SOUTH VIEW ACRES, described as follows: BEGINNING at the most southerly corner of said Lot 6; thence North 50 degrees 03 minutes 10 seconds East, assigned bearing, along the southeasterly line of said Lot 6, for a distance of 105.25 feet; thence North 43 degrees 01 minutes 13 seconds West 7.12 feet; thence South 52 degrees 31 minutes 37 seconds West 107.09 feet to the westerly line of said Lot 6; thence South 50 degrees 11 minutes 04 seconds East, along said westerly line 11.93 feet to the point of beginning.

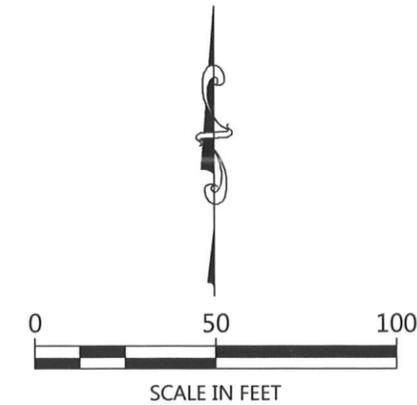

ORIENTATION OF THIS BEARING SYSTEM IS BASED ON THE MINNESOTA COUNTY COORDINATE SYSTEM, (CASS COUNTY NORTH ZONE).

LEGEND

- DENOTES IRON MONUMENT SET & MARKED BY LICENSE NO. 21367
- DENOTES MONUMENT FOUND
- × DENOTES CALCULATED POSITION
- DENOTES EASEMENT AREA

I HEREBY CERTIFY THAT THIS SURVEY PLAN OR REPORT WAS PREPARED BY ME OR UNDER MY CLOSE PERSONAL SUPERVISION AND THAT I AM A LICENSED LAND SURVEYOR UNDER THE LAWS OF THE STATE OF MINNESOTA.

 TERRY L. FREEMAN
 LIC. NO. 21367
 3/12/18

NORTHERN ENGINEERING & CONSULTING, INC.
 P.O. Box 292, Walker, MN 56484
 Phone: 218-547-1296, Fax: 218-547-2272
 Web: www.necusa.com

CERTIFICATE OF SURVEY
 Greg Parks
 9266 Cooks Loop NW
 Walker, MN 56484

JOB NO. 18-016
 DATE: 03-12-2018
 REVISIONS:
 DATE: _____
 DATE: _____
 SHEET NO. 1 OF 1