

CERTIFICATE OF SURVEY



Part of
Government Lot 9, Section 34, T. 142 N., R. 30 W., Cass County, Minnesota.

PROPERTY DESCRIPTION:

Government Lot 9, Section 34, T. 142 N., R. 30 W., Cass County, Minnesota

DESCRIPTION OF LINE SURVEYED:

The south line of Government Lot 9, Section 34, T. 142 N., R. 30 W., Cass County, Minnesota

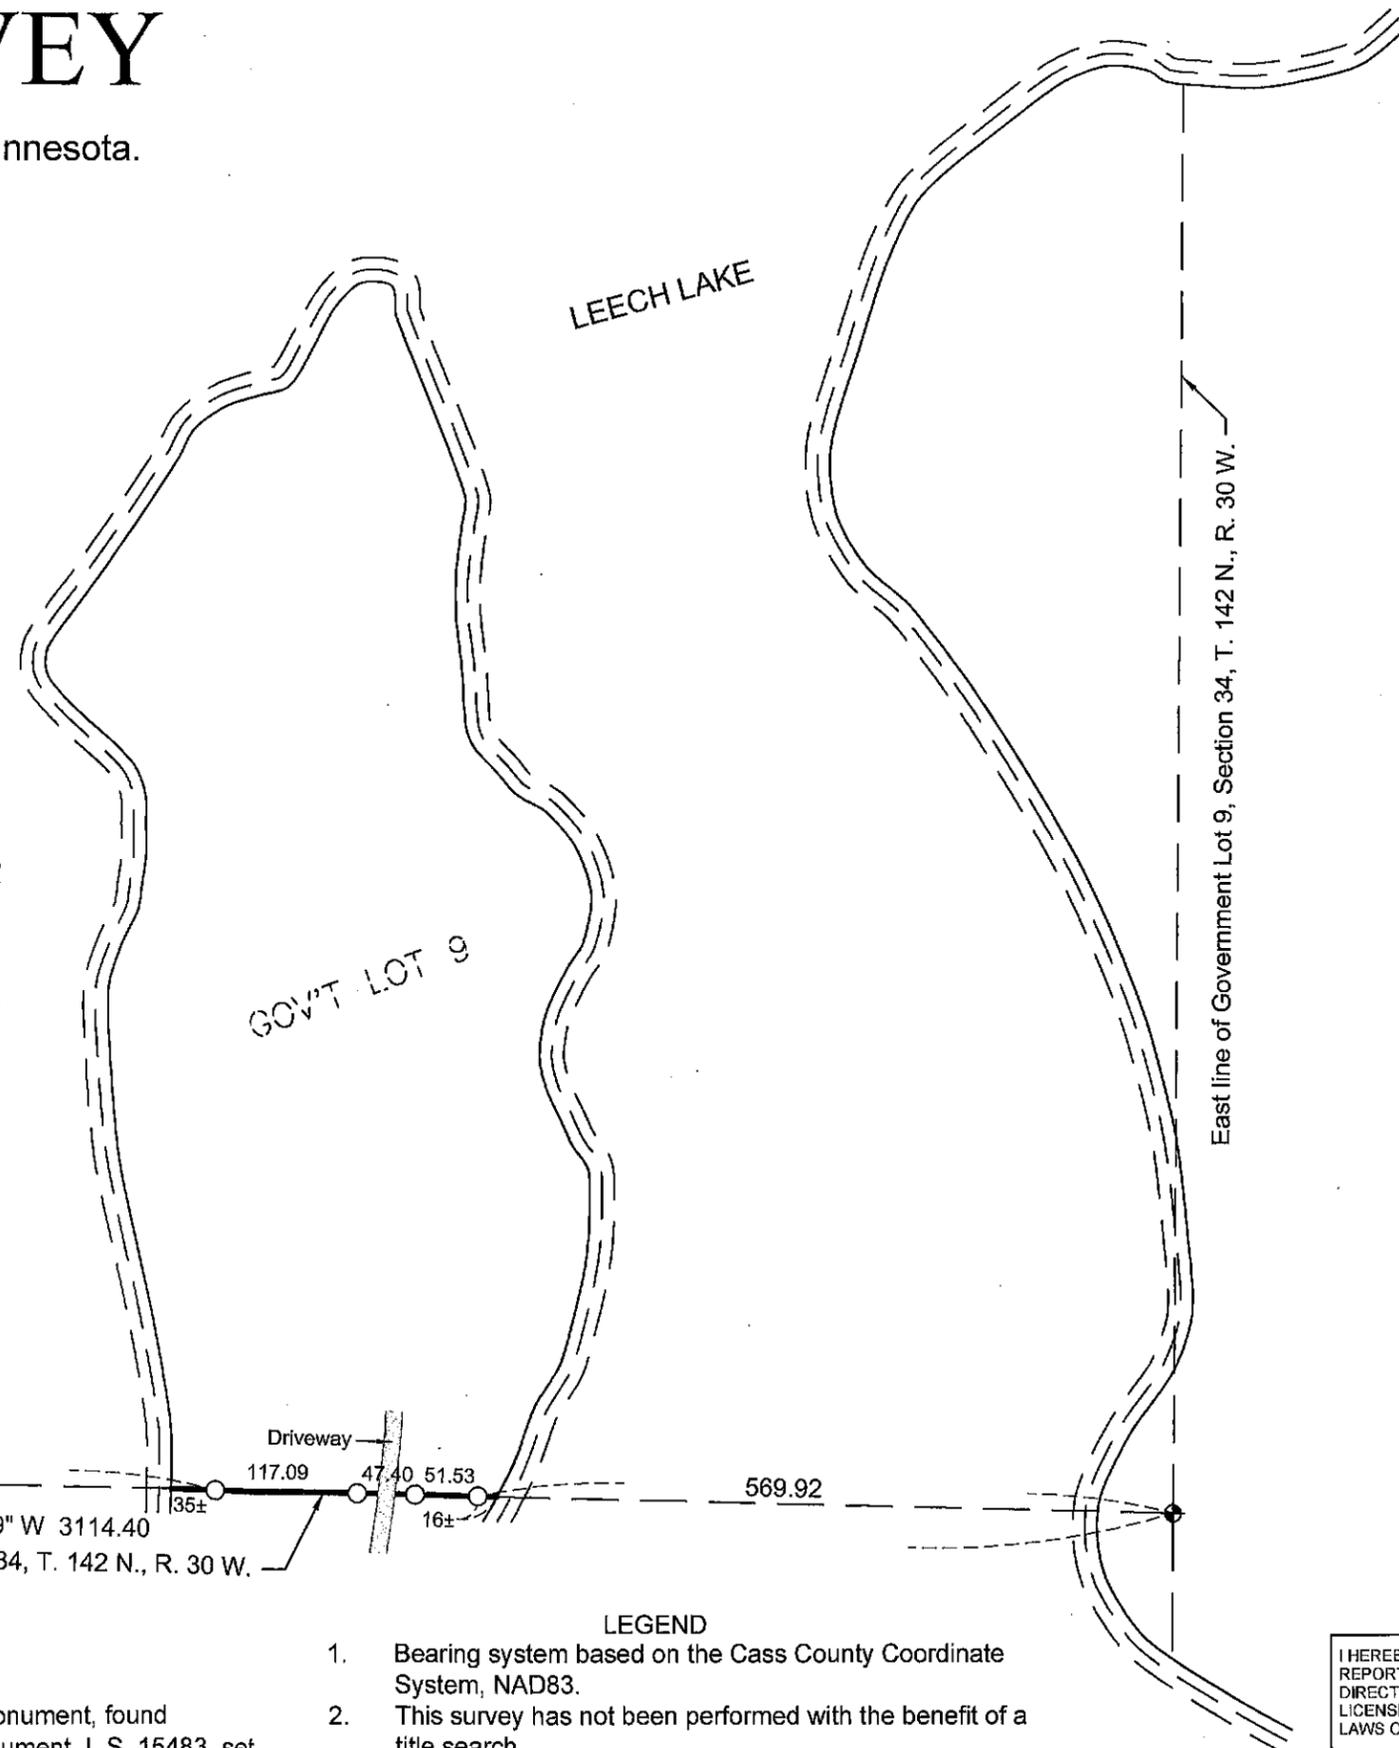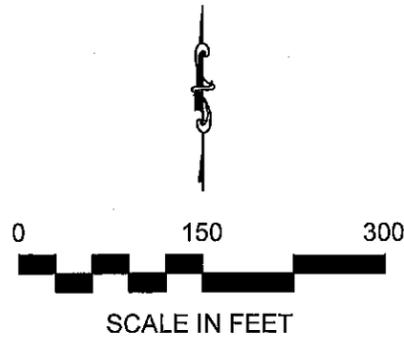

Southwest Corner,
Government Lot 3,
Section 34,
T. 142 N., R. 30 W.

Northwest Corner,
Government Lot 7,
Section 34,
T. 142 N., R. 30 W.

Southwest Corner,
Government Lot 8,
(South 1/4 Corner)
Section 34,
T. 142 N., R. 30 W.

MURRAY
SURVEYING, INC.
P.O. BOX 1038 BEMIDJI, MN 56601
218-751-5898

- LEGEND**
- ◆ Denotes GLO brass capped monument, found
 - Denotes 1/2 inch iron pipe monument, L.S. 15483, set

- LEGEND**
1. Bearing system based on the Cass County Coordinate System, NAD83.
 2. This survey has not been performed with the benefit of a title search.
 3. No wetlands have been field located or shown on this Certificate of Survey.

I HEREBY CERTIFY THAT THIS PLAN, SURVEY, OR REPORT WAS PREPARED BY ME OR UNDER MY DIRECT SUPERVISION AND THAT I AM A DULY LICENSED LAND SURVEYOR UNDER THE LAWS OF THE STATE OF MINNESOTA.

Robert W. Murray
ROBERT W. MURRAY LICENSE NO. 15483
DATE: 03/26/2018 FILE NO. 17-227-C