



Certificate of Survey for: CASS COUNTY LAND DEPARTMENT

Lots 18-24, Block 28 Plat of Village of Bena

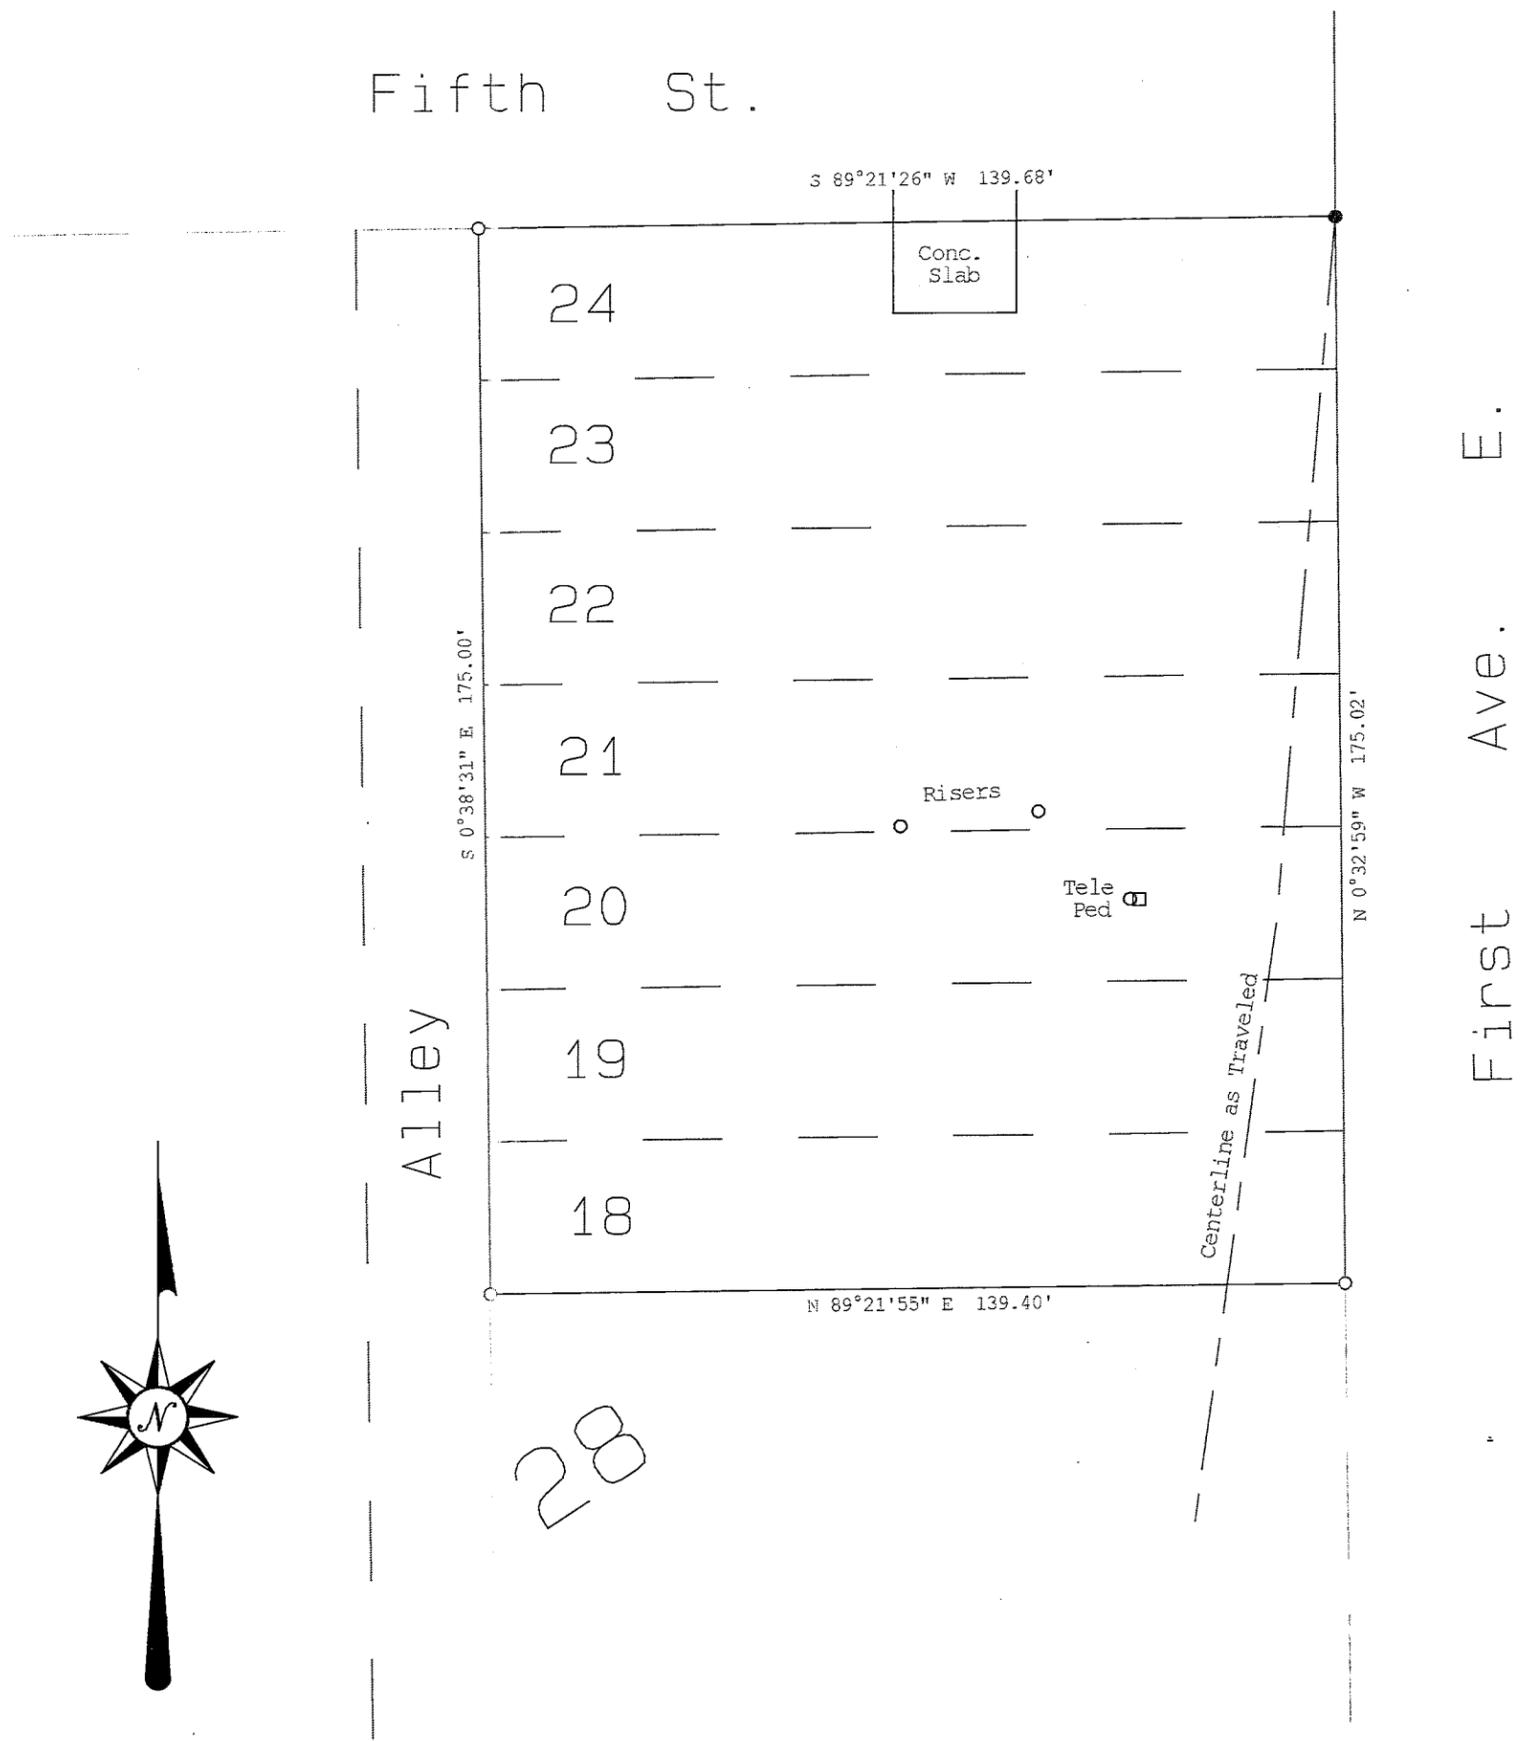

The East line of Block 28 is assigned a bearing of N 0°32'59" W based on Cass County North Zone coordinates.

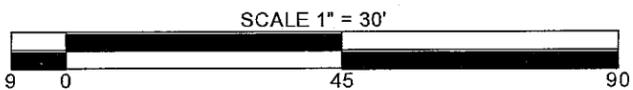

- denotes iron monument found
- denotes 7/8" iron pipe marked RLS 21367 set.

JOB NO. 2018.013	REVISIONS	
	Date	Description
DATE 5-2-2018		
SHEET NO.		
1 OF 1		

I HEREBY CERTIFY THAT THIS SURVEY, PLAN OR REPORT WAS PREPARED BY ME OR UNDER MY DIRECT SUPERVISION AND THAT I AM A DULY LICENSED LAND SURVEYOR UNDER THE LAWS OF THE STATE OF MINNESOTA.

5/2/18
 Terry L. Freeman, MN LIC. NO. 21367 DATE



CASS COUNTY SURVEYOR
 8045 County Road 12 NW
 Walker, MN 56484
 (218) 547-7129