


Certificate of Survey for:
CASS COUNTY LAND DEPARTMENT
 SW 1/4 of Section 20, Twp. 137 N., Rge. 29 W.

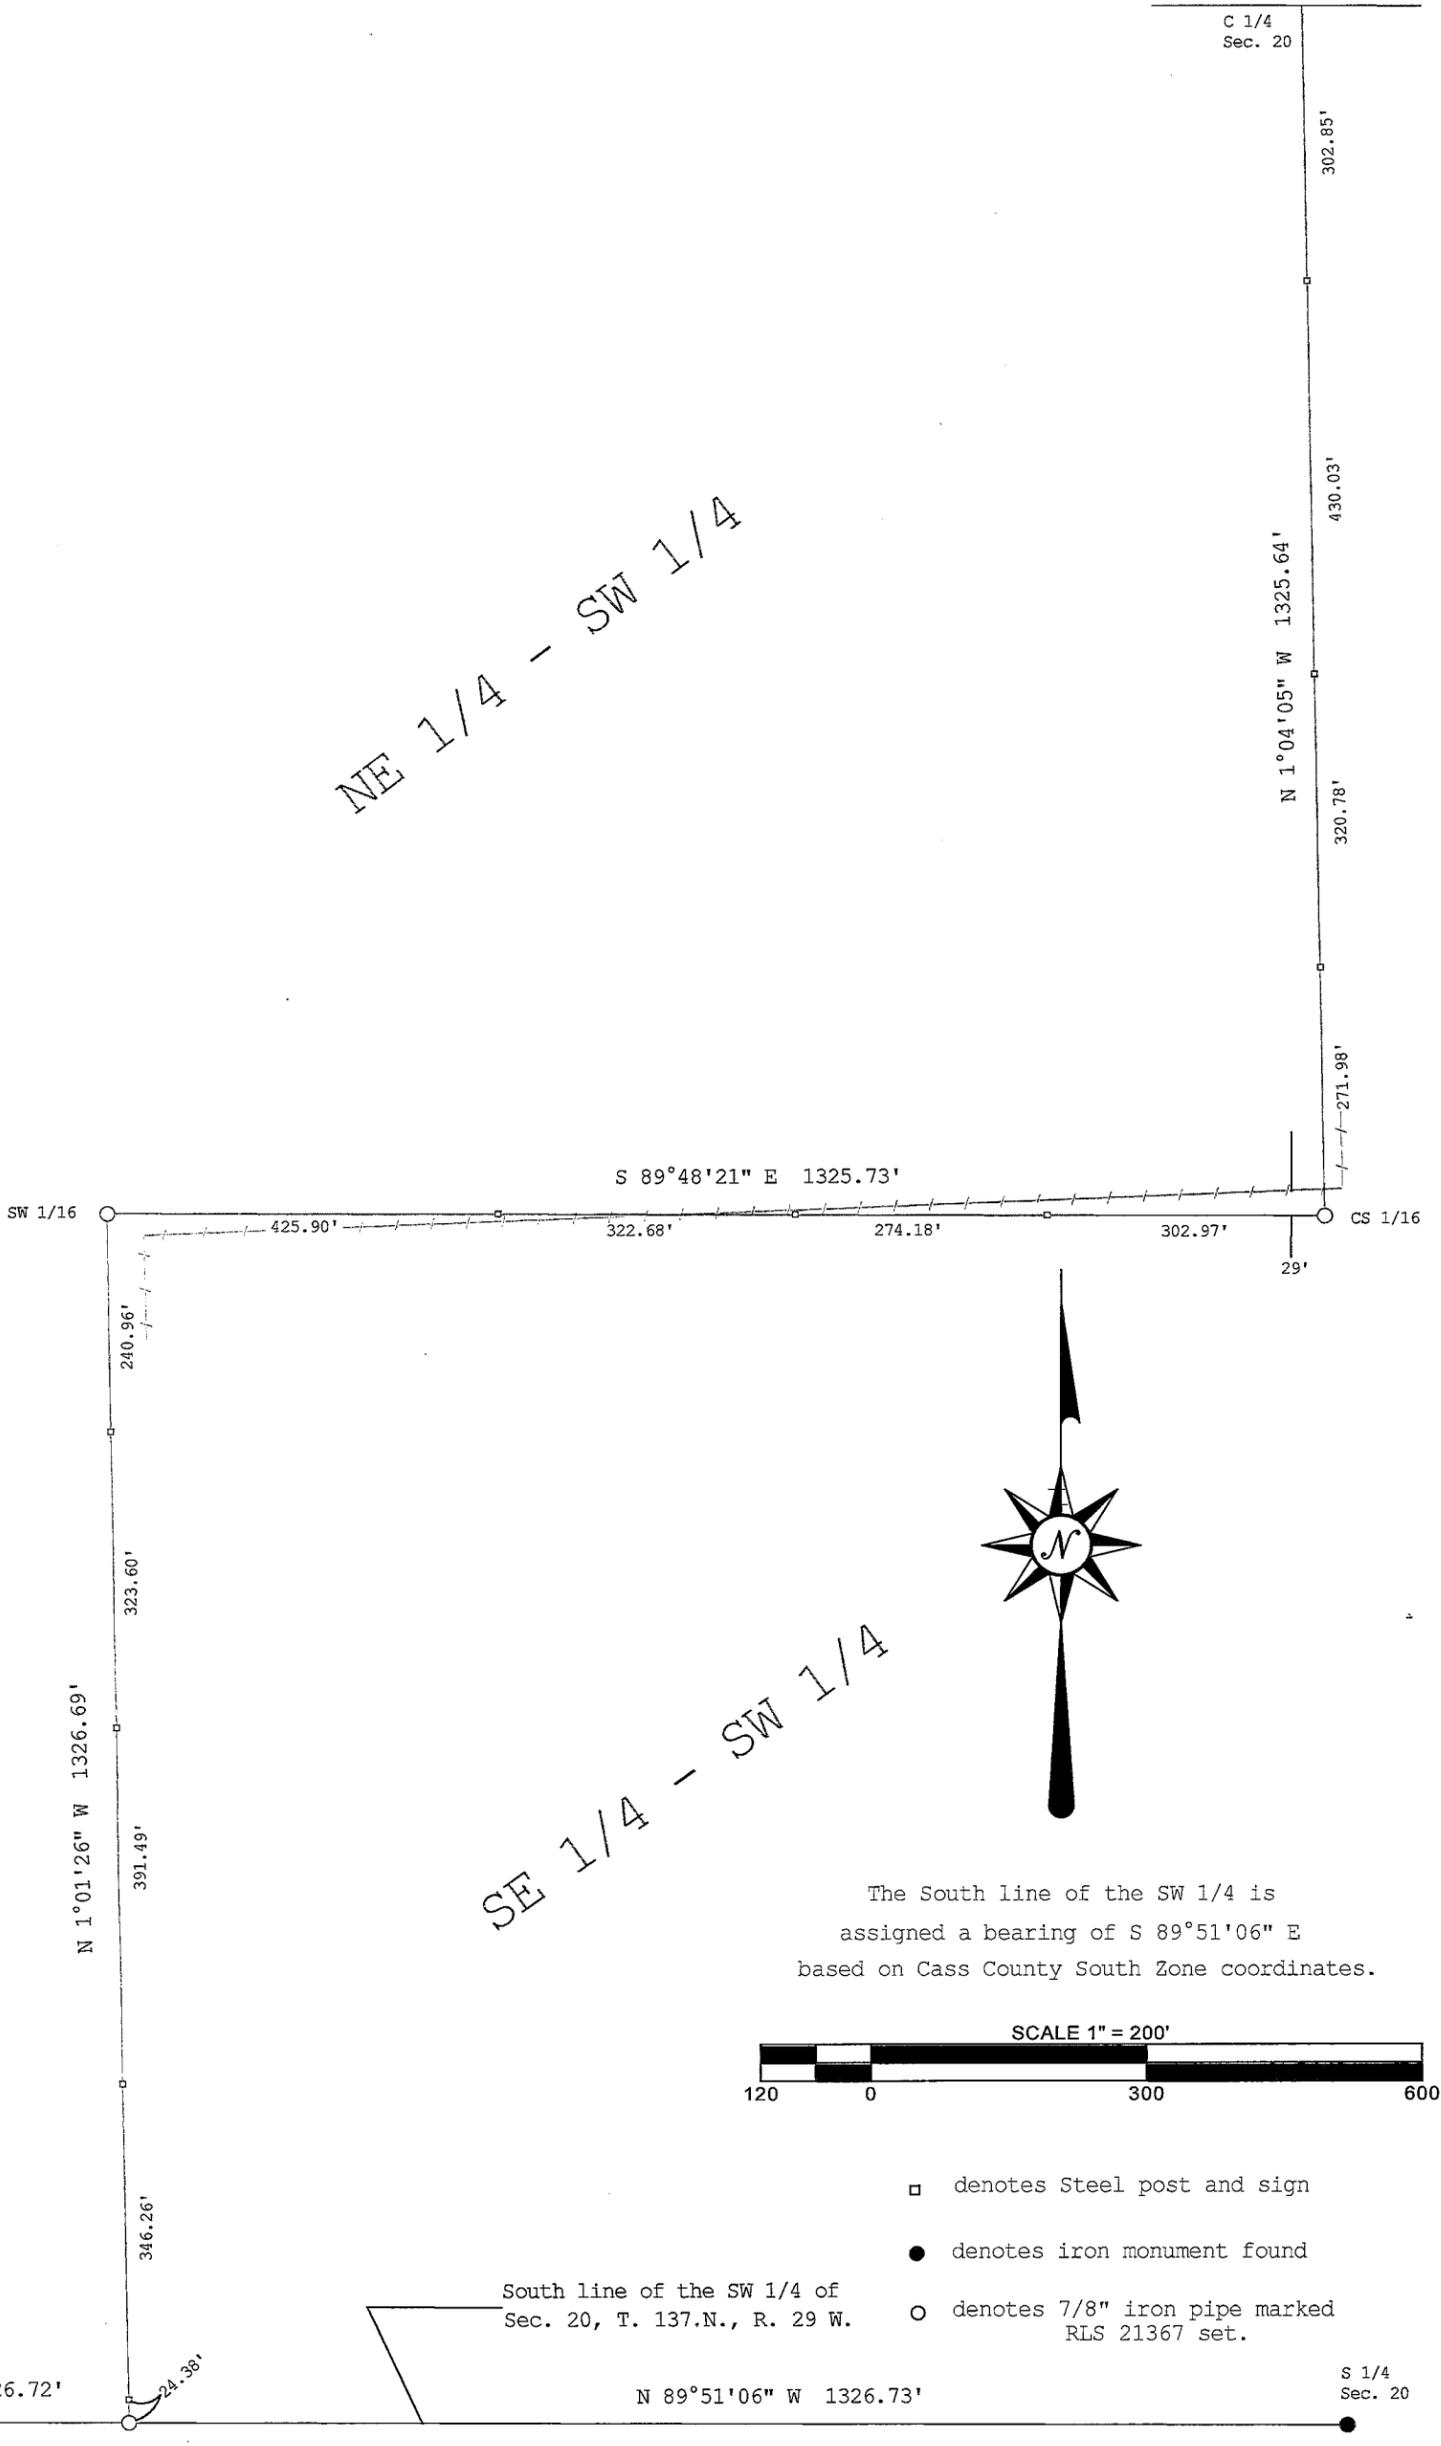


NE 1/4 - SW 1/4

SE 1/4 - SW 1/4



The South line of the SW 1/4 is assigned a bearing of S 89°51'06\" E based on Cass County South Zone coordinates.

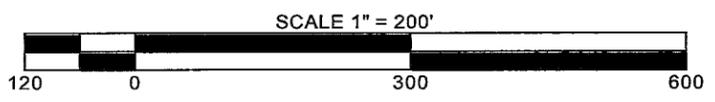

- denotes Steel post and sign
- denotes iron monument found
- denotes 7/8\" iron pipe marked RLS 21367 set.

South line of the SW 1/4 of Sec. 20, T. 137.N., R. 29 W.

SW Cor. Sec. 20 N 89°51'06\" W 1326.72'

N 89°51'06\" W 1326.73'

S 1/4 Sec. 20

JOB NO. 2018.009
 DATE 5-30-2018
 SHEET NO.
1 OF 1

REVISIONS	
Date	Description

I HEREBY CERTIFY THAT THIS SURVEY, PLAN OR REPORT WAS PREPARED BY ME OR UNDER MY DIRECT SUPERVISION AND THAT I AM A DULY LICENSED LAND SURVEYOR UNDER THE LAWS OF THE STATE OF MINNESOTA.

Terry L. Freeman 5/30/18
 Terry L. Freeman, MN LIC. NO. 21367 DATE



CASS COUNTY SURVEYOR
 8045 County Road 12 NW
 Walker, MN 56484
 (218) 547-7129