


# CERTIFICATE OF SURVEY

LOT 11, GULLWOOD,  
SECTION 16, TOWNSHIP 135 NORTH, RANGE 29 WEST,  
CASS COUNTY, MINNESOTA

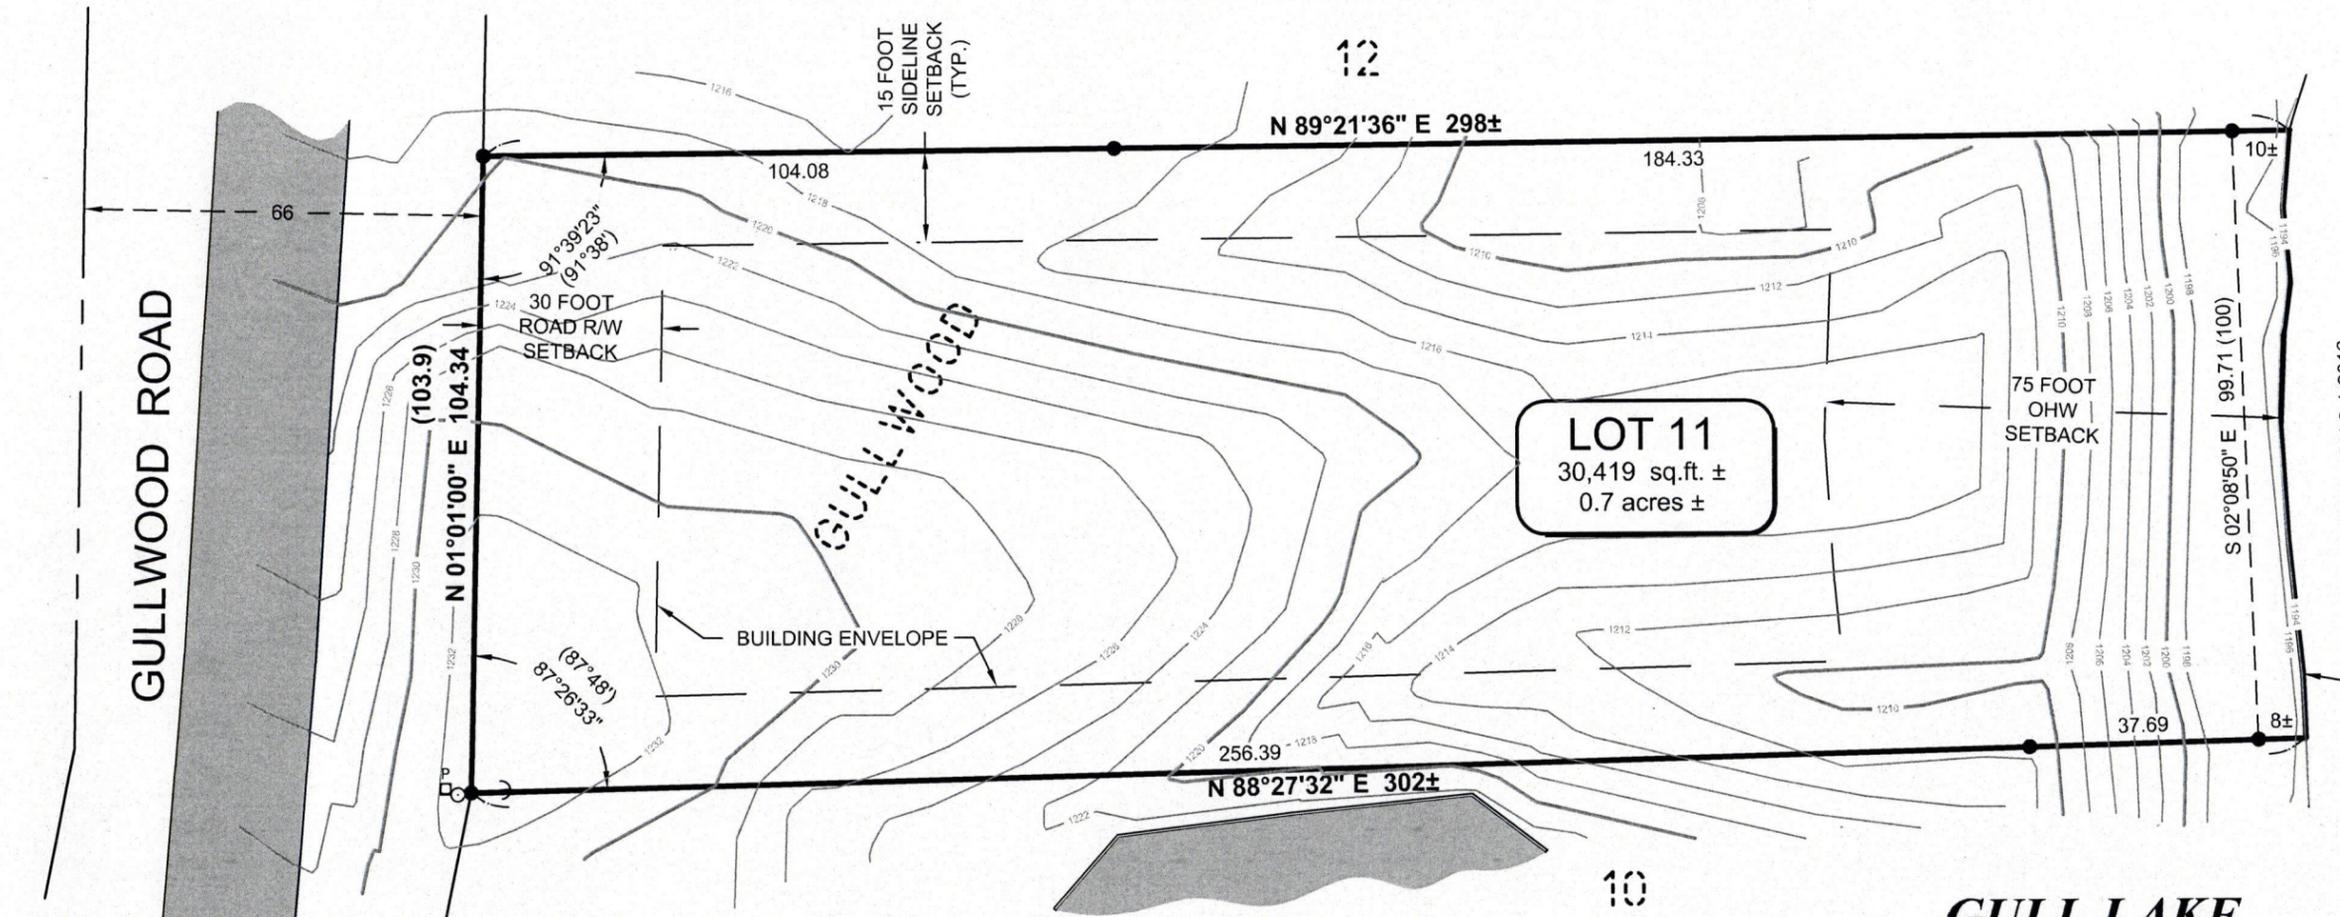

**LOT 11**  
30,419 sq.ft. ±  
0.7 acres ±

## LEGEND

- DENOTES EDGE OF EXISTING BITUMINOUS
- DENOTES EXISTING INTERMEDIATE CONTOURS
- DENOTES EXISTING INDEX CONTOURS
- DENOTES EXISTING UTILITY POLE W/ GUY WIRE
- DENOTES EXISTING RETAINING WALL
- DENOTES EXISTING PHONE PEDESTAL & PHONE BOX
- DENOTES MONUMENT FOUND
- DENOTES PLAT AND/OR DEEDED MEASURE

## GULL LAKE

GENERAL DEVELOPMENT CLASSIFICATION  
NORMAL RESERVOIR POOL ELEVATION = 1194.00


HIGHEST KNOWN ELEVATION = 1195.44

BENCHMARK: CORPS OF ENGINEERS GAUGE AT  
GULL LAKE DAM 0.00 GAUGE = 1188.14 ELEVATION

LAKE ELEVATION = 1194.05 ON 6-1-2016

## NOTES:

1. Contour interval as shown = 2 foot. Based on NGVD 29 datum. Contours shown have been obtained using standard survey topographic methodologies. Field located on 6-1-2016 & 4-27-2018.
2. Zoning for subject tract = "Residential, Medium Density (R-2)".
3. There are no bluffs or wet lands within surveyed property.
4. Parcel ID of subject parcel: 90-421-0110.

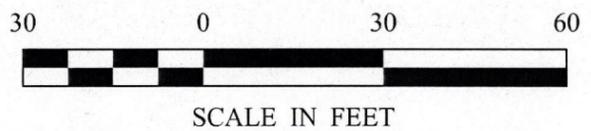

ORIENTATION OF THIS BEARING SYSTEM IS  
BASED ON THE RECORDED PLAT OF GULLWOOD.

30206 Rasmussen Road  
Suite 1  
P. O. Box 874  
Pequot Lakes, MN 56472  
218-568-4940  
www.stonemarksurvey.com

---

NEVER CERTIFY THAT THIS SURVEY PLAN SPECIFICATION, OR REPORT WAS PREPARED BY ME OR UNDER MY DIRECT SUPERVISION AND THAT I AM A DULY LICENSED PROFESSIONAL ENGINEER OR LAND SURVEYOR UNDER THE LAWS OF THE STATE OF MINNESOTA.

*Cynthia M. Hilde*  
CYNTHIA M. HILDE PLSM881  
DATE 6/6/18 LIC. NO. 44881

REVISIONS	DATE	DESCRIPTION

PROJECT NO.:	18087	DATE:	6-6-2018
FILE NAME:	C18087.dwg	SCALE:	1"=30'
FIELD BOOK:	BOOK 435 PG. 64	HORIZ.:	1"=30'
VERT.:	NONE		

PROJECT MANAGER:	CMH
CHECKED BY:	CMH
DRAWN BY:	RJF

CERTIFICATE OF SURVEY  
Preston Eisenpeter  
11014 Pine Beach Peninsula Road  
East Gull Lake, MN 56401

SHEET 1 OF 1

Roger Forcelle - F:\Drawings\2018\18087 Eisenpeter\C18087.dwg