


CERTIFICATE OF SURVEY

PART OF GOV'T LOT 1, SEC. 25, T.142N., R.28W.
CASS COUNTY, MINNESOTA

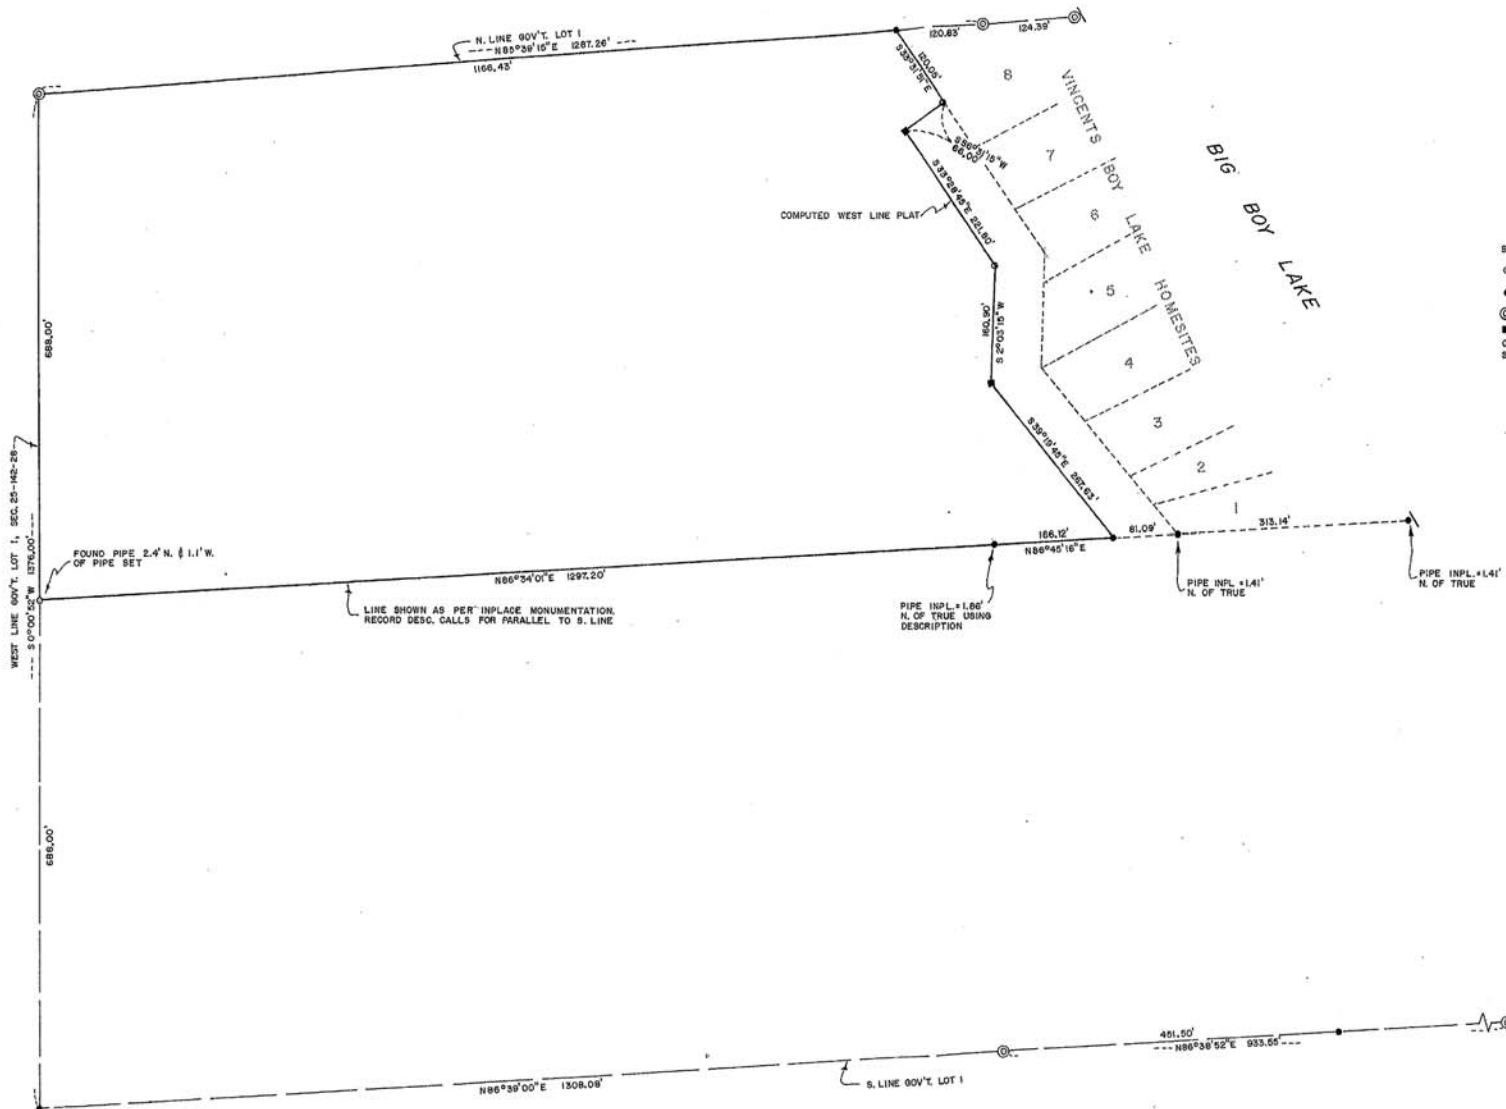

SCALE: 1 INCH = 100 FEET
 ○ IRON PIPE MON. SET
 ● IRON PIPE MON. INPL.
 ⊙ U.S.S.L.O. BRASS CAP MON. INPL.
 ■ R.R. SPIKE INPL.
 ORIENTATION OF THIS BEARING SYSTEM IS ASSUMED



DRAWING REVISED JUNE 27, 1985
TO SHOW ADDITIONAL MONUMENTATION

I hereby certify that this survey, plan, or report was prepared by me or under my direct supervision and that I am a duly Registered Land Surveyor under the laws of the State of Minnesota.
Gary Stevenson
 Date: Oct. 1, 1986 Rep. No. 176694

| | |
|--|--|
| SURVEY BY: GARY STEVENSON & ASSOCIATES, INC. LAND SURVEYING & CONSULTING ENGINEERING BOX 292 WALKER, MINNESOTA 218-547-1296 | |
| SURVEY FOR: MARVIN DRENNEN | |
| FILE NO. 079 | |

6/22/2018, 8616